






NAD 1983

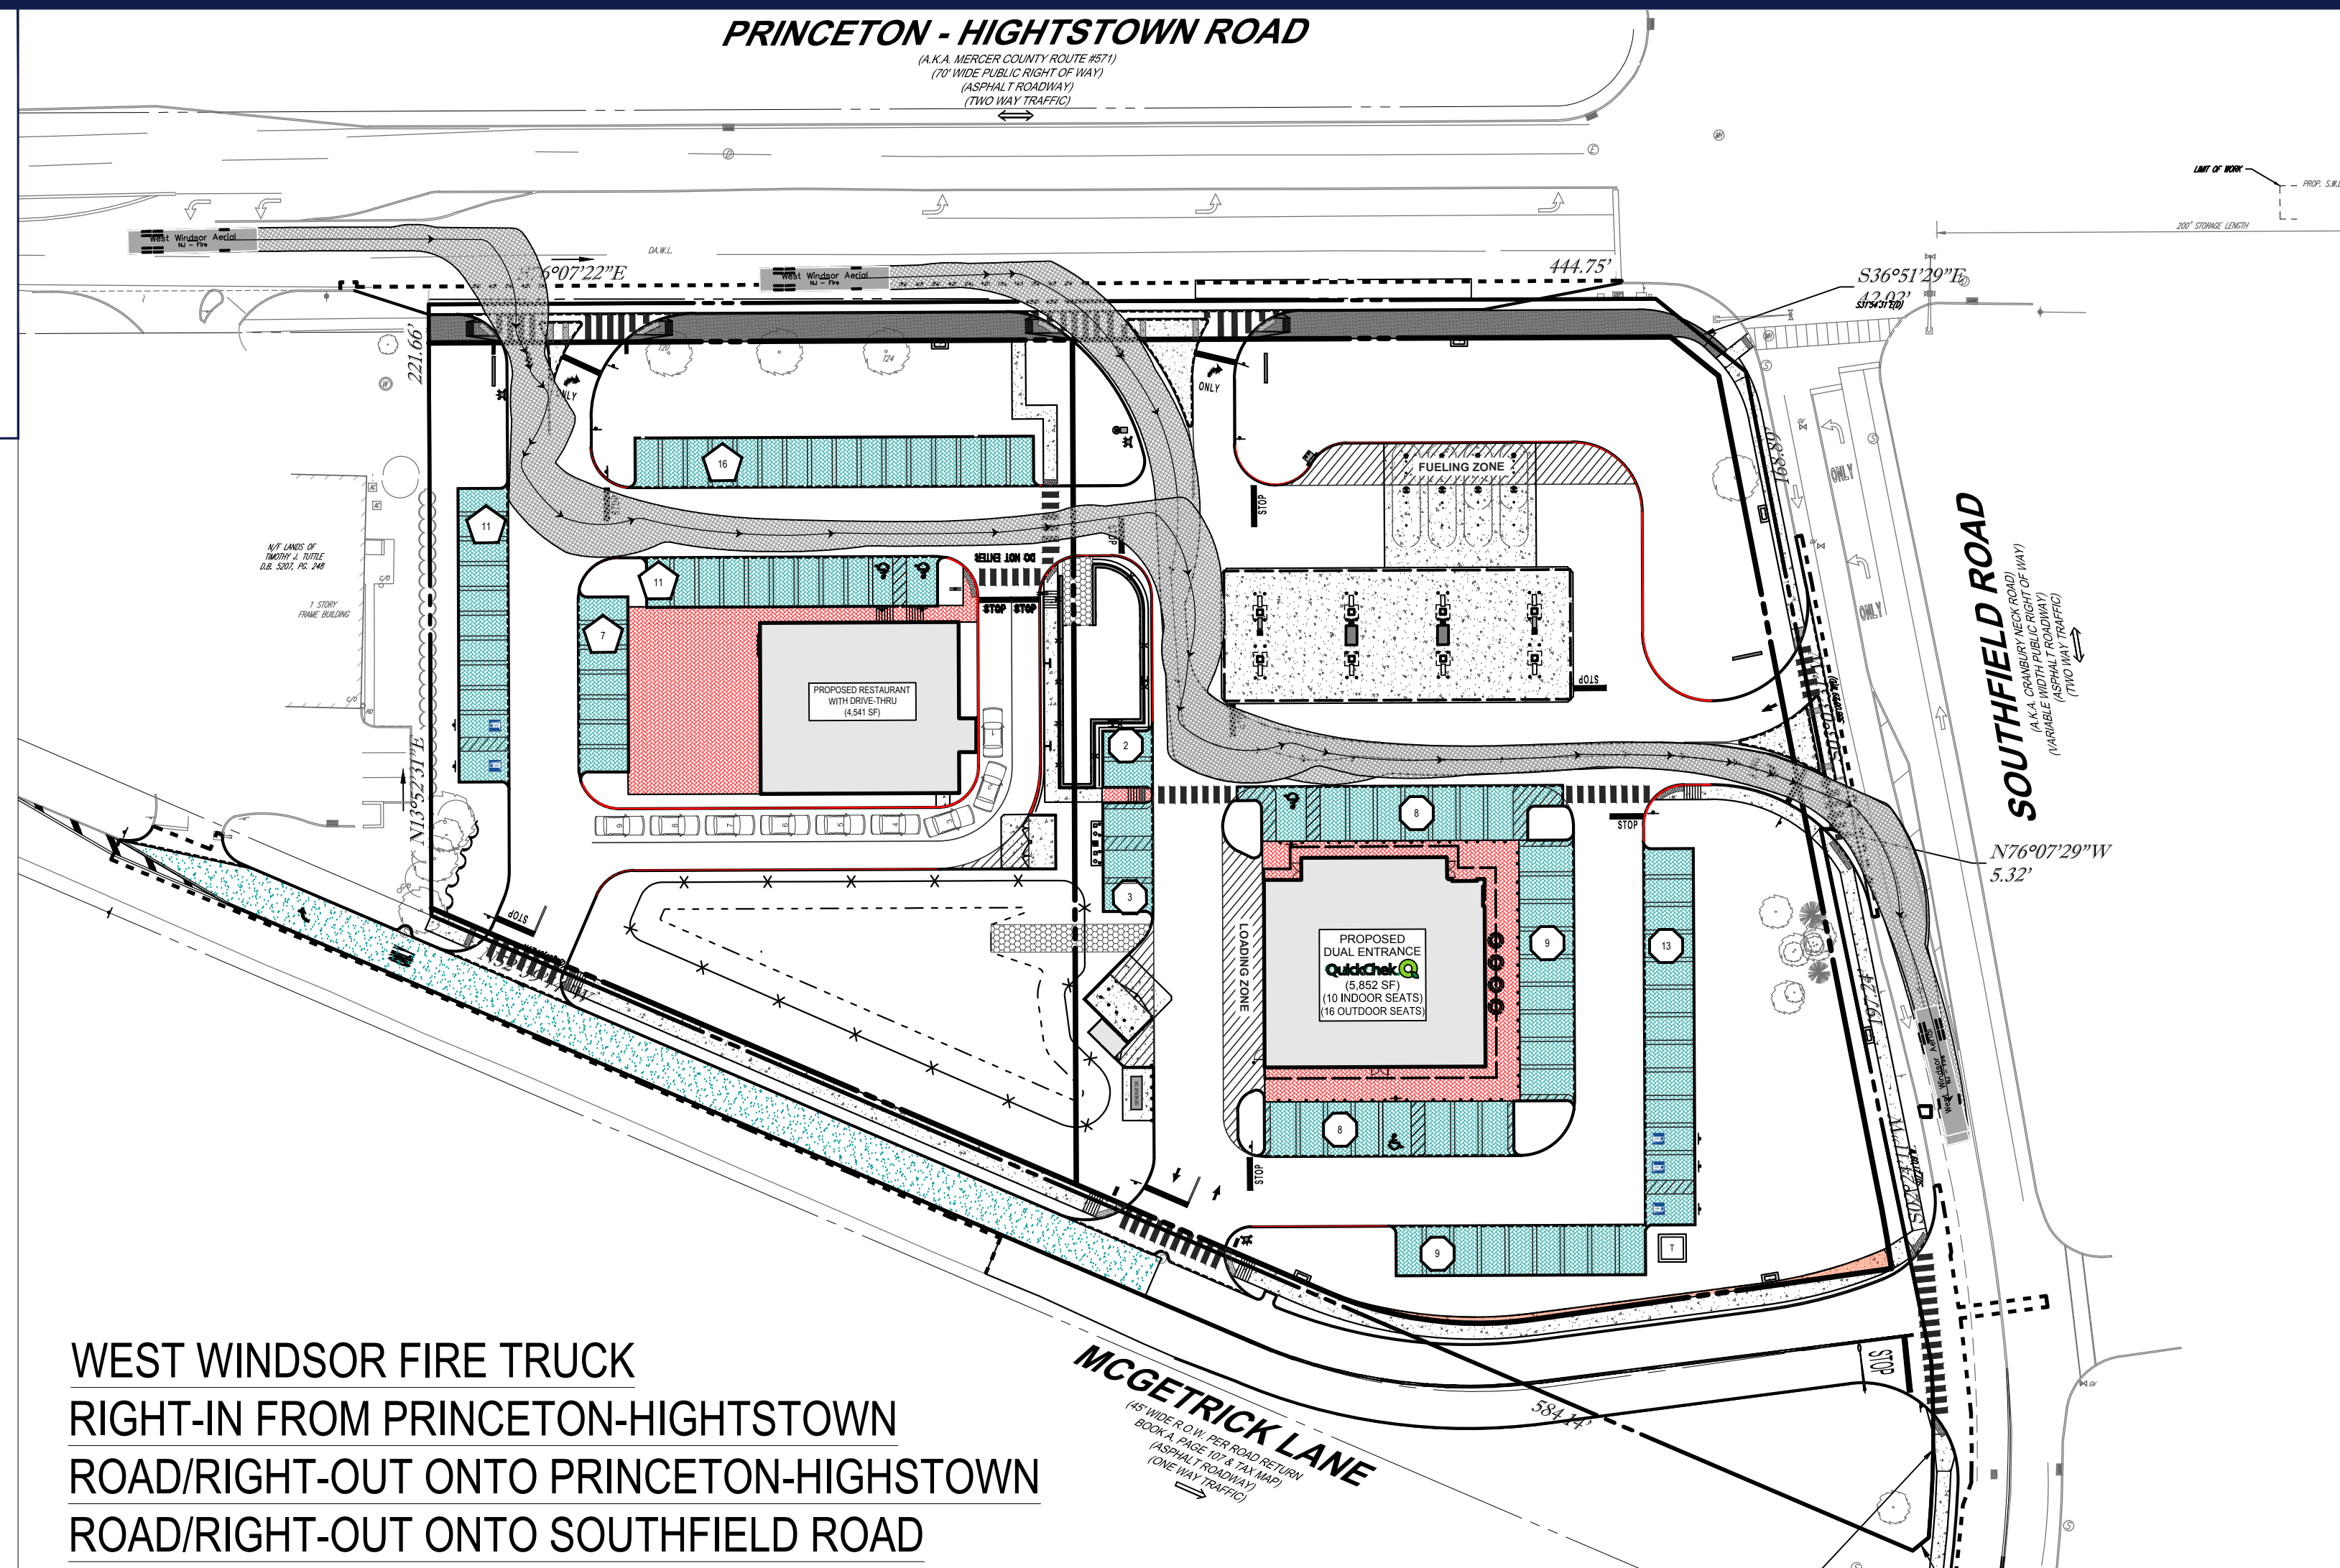

WEST WINDSOR FIRE TRUCK  
RIGHT-IN FROM PRINCETON-HIGHTSTOWN  
ROAD/RIGHT-OUT ONTO PRINCETON-HIGHTSTOWN  
ROAD/RIGHT-OUT ONTO SOUTHFIELD ROAD


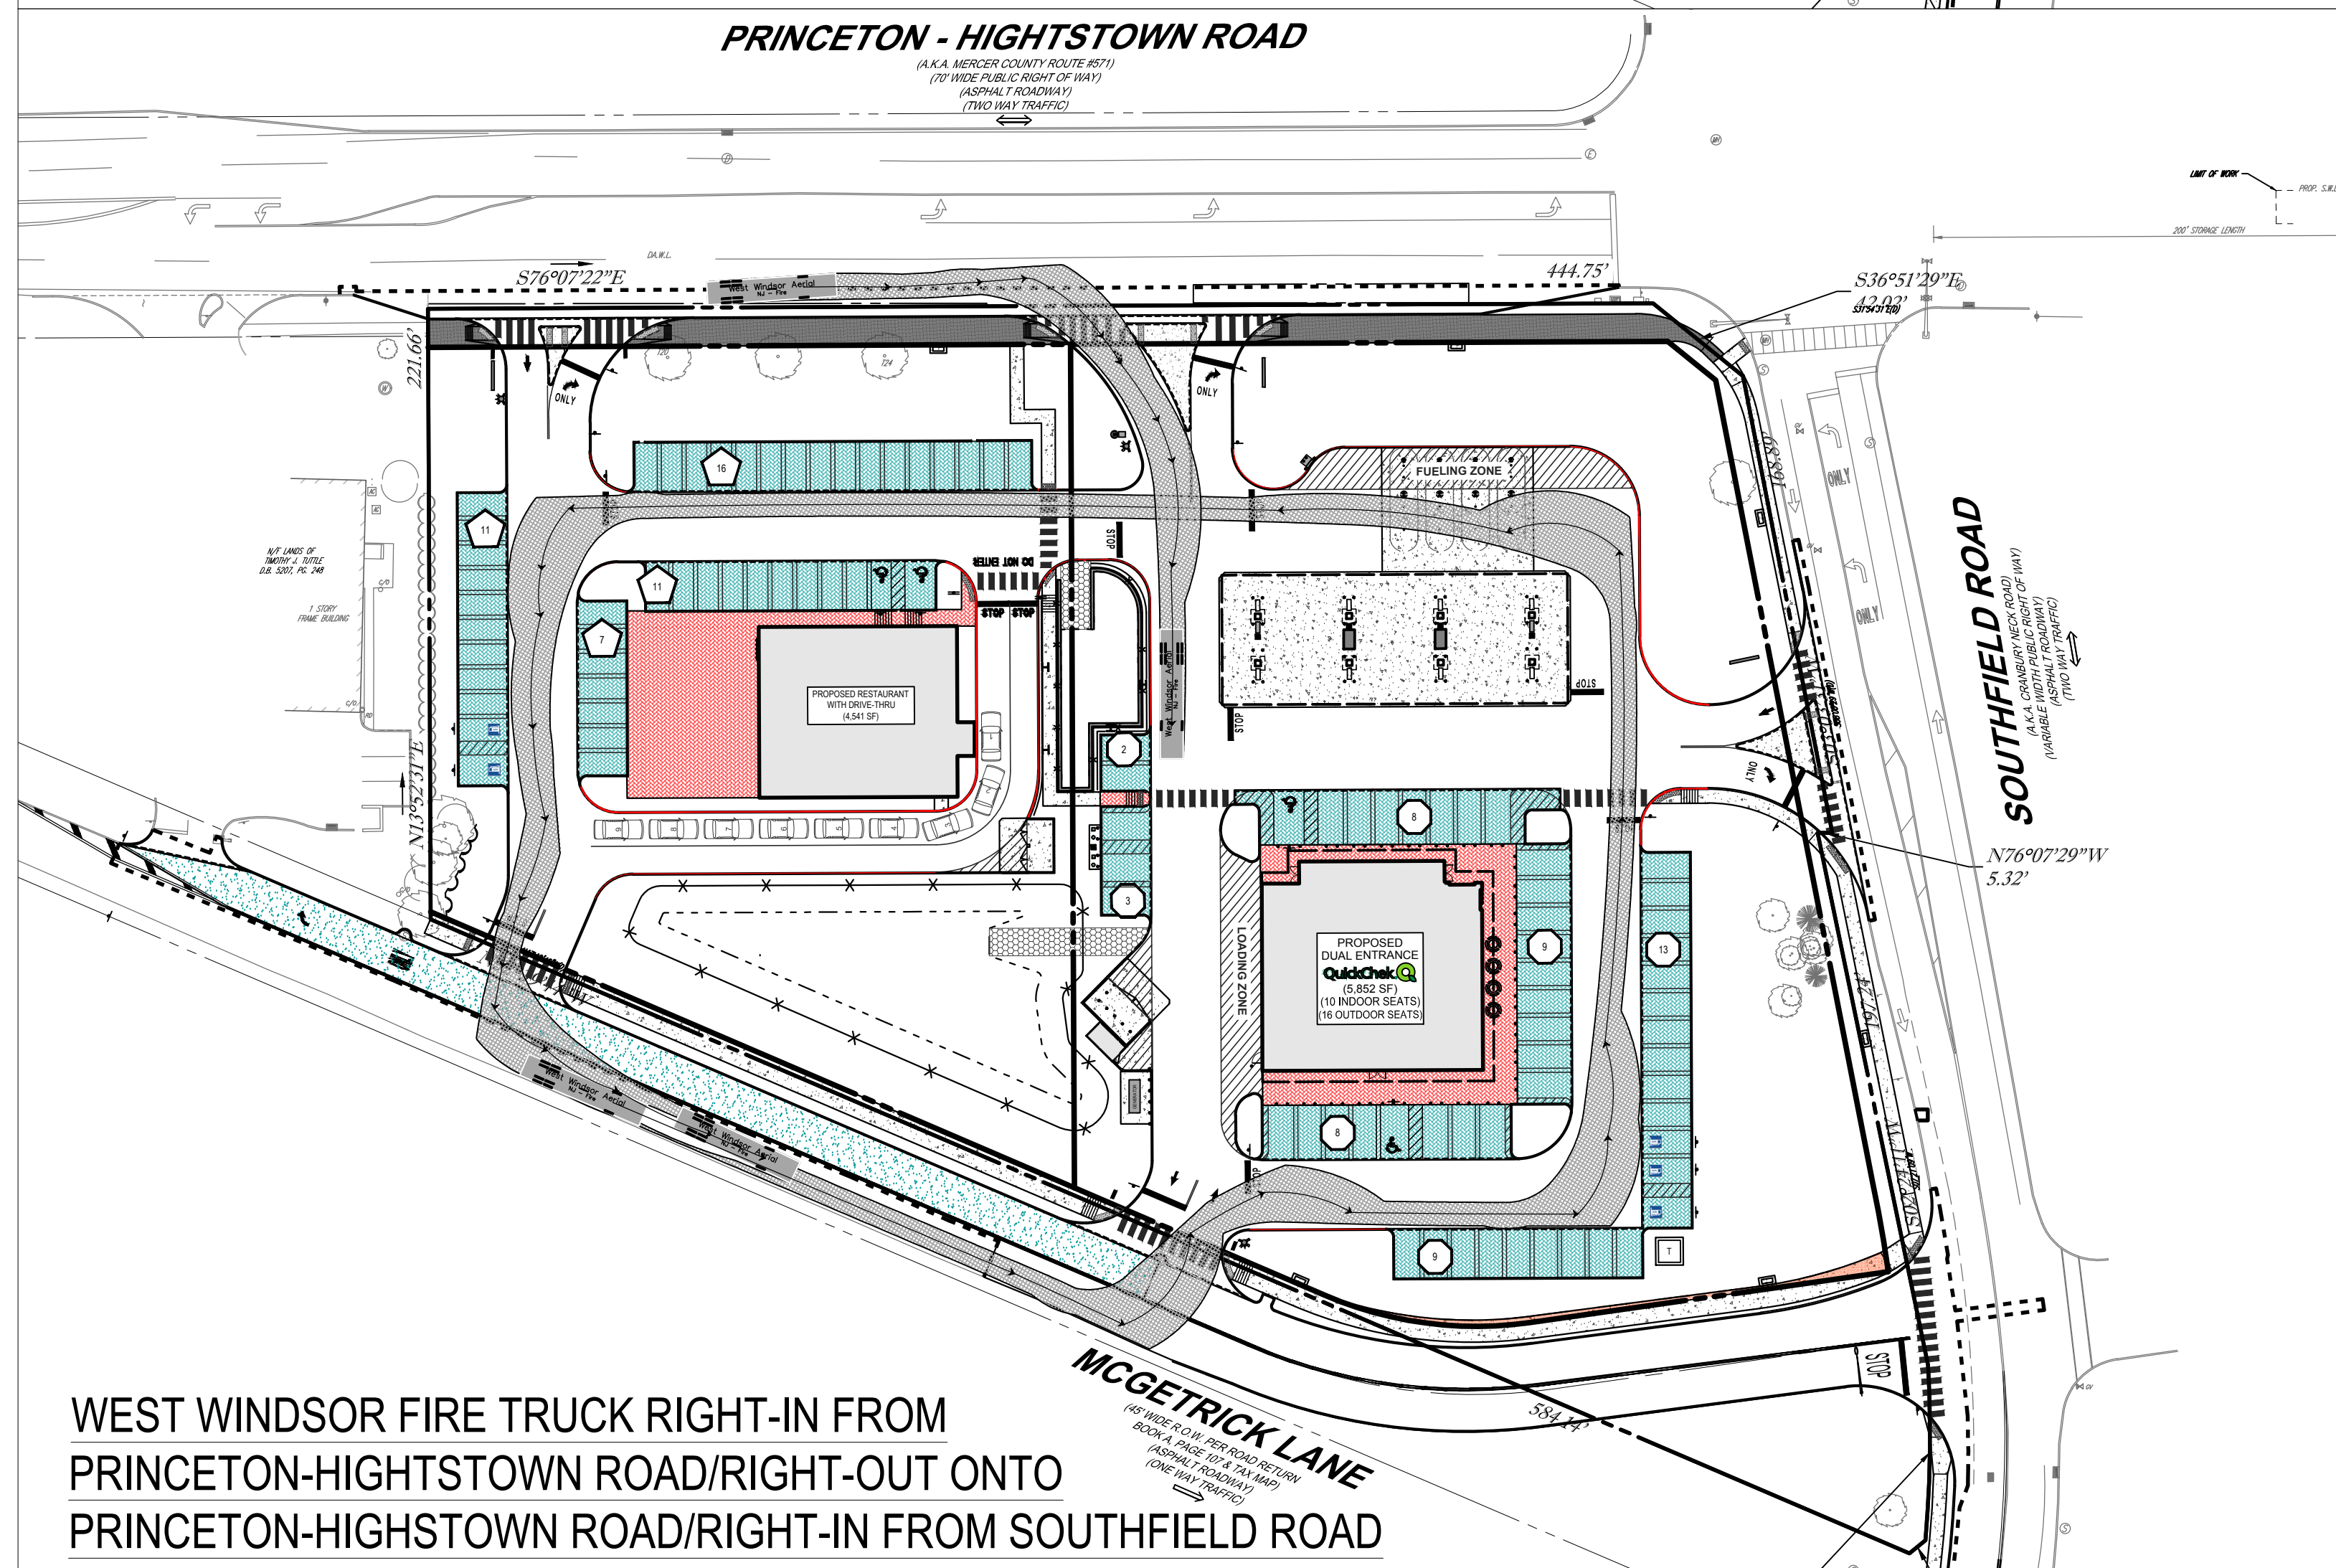


WEST WINDSOR FIRE TRUCK RIGHT-IN FROM  
PRINCETON-HIGHTSTOWN ROAD/RIGHT-OUT ONTO  
PRINCETON-HIGHTSTOWN ROAD/RIGHT-IN FROM SOUTHFIELD ROAD

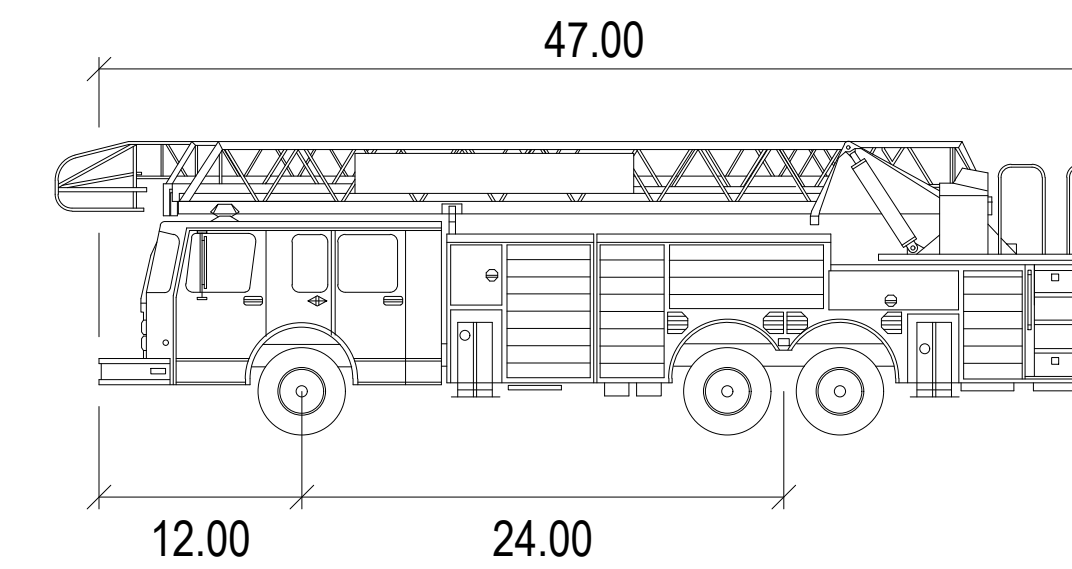

West Windsor Fire

	feet
Width	: 8.33
Track	: 8.33
Lock to Lock Time	: 6.0
Steering Angle	: 36.3

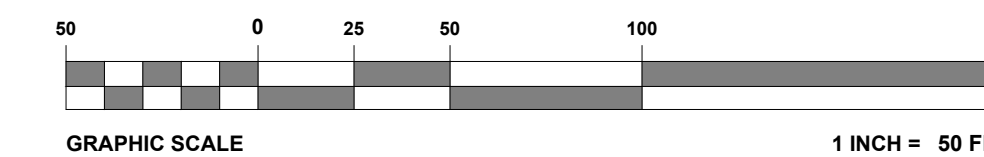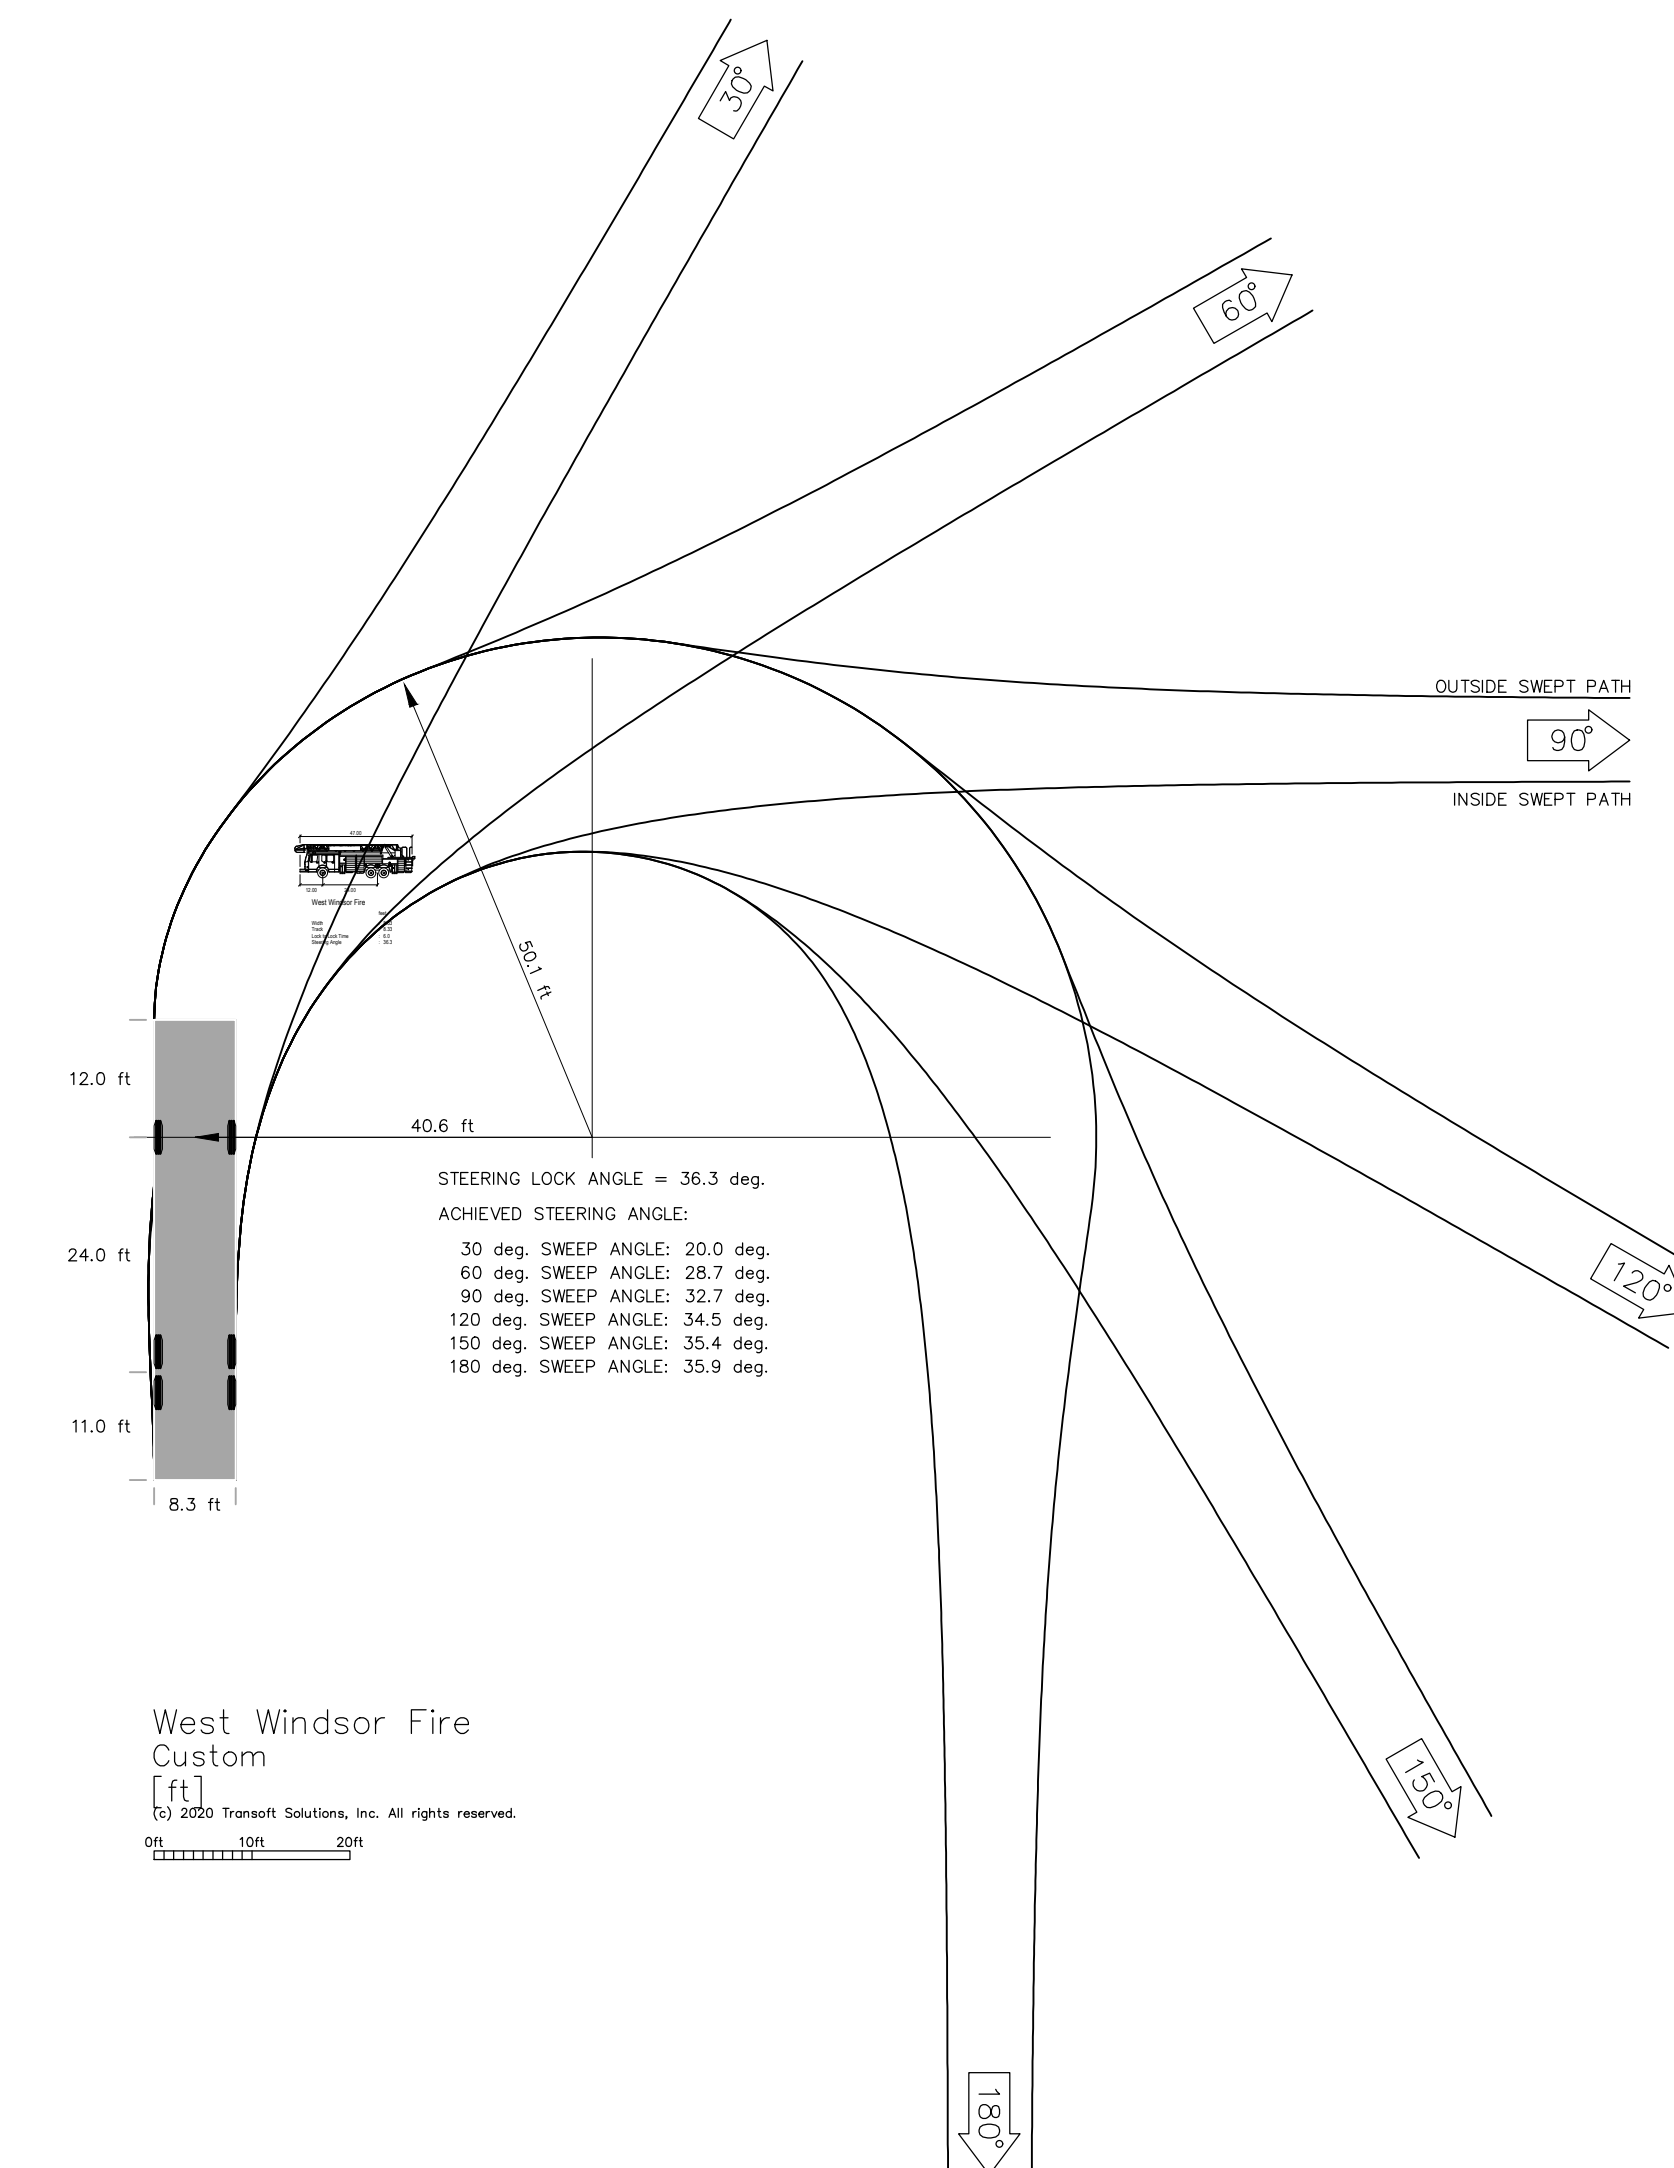

**BOHLER**  
SITE CIVIL AND CONSULTING ENGINEERING  
PROGRAM MANAGEMENT  
LANDSCAPE ARCHITECTURE  
SUSTAINABLE DESIGN  
PERMITTING SERVICES  
TRANSPORTATION SERVICES

**REVISIONS**

REV	DATE	COMMENT	DRAWN BY	CHECKED BY
1	01/19/2023	REV. PER TOWNSHIP COMMENTS	JEE	TXL
2	03/22/2023	REV. PER TOWNSHIP COMMENTS	MAI	TXL
3	09/18/2023	REV. PER COUNTY ROW IMPROVEMENTS	TDW	TXL
4	11/07/2023	REV. PER TOWNSHIP COMMENTS	MAI	TXL

**811**  
Know what's below.  
Call before you dig.  
NEW JERSEY  
YOU MUST CALL 811 BEFORE ANY EXCAVATION  
WHETHER IT'S ON PRIVATE OR PUBLIC LAND.  
1-800-272-1000  
www.nj-call.org

**FOR EXHIBIT PURPOSES ONLY**

THIS DRAWING IS INTENDED FOR MUNICIPAL AND/OR AGENCY REVIEW AND APPROVAL. IT IS NOT INTENDED AS A CONSTRUCTION DOCUMENT UNLESS INDICATED OTHERWISE.

PROJECT No.: J190844  
DRAWN BY: CPR  
CHECKED BY: TXL  
DATE: 12/05/2022  
CAD ID: J190844-TRKE-1A

PROJECT:  
**PRELIMINARY & FINAL MAJOR SITE PLAN & PRELIMINARY & FINAL MAJOR SUBDIVISION PLAN**  
FOR  
**ER/UDC WEST WINDSOR LLC**  
PROPOSED QUICKCHECK FOOD STORE WITH FUEL SALES AND RESTAURANT WITH DRIVE-THRU  
MAP: 23.03 | BLK: 47 | LOTS: 2-6  
332-340 HIGHTSTOWN ROAD AND 125 SOUTHFIELD ROAD  
TOWNSHIP OF WEST WINDSOR  
MERCER COUNTY, NEW JERSEY

**BOHLER**  
BOHLER ENGINEERING NJ, LLC  
30 INDEPENDENCE BLVD., SUITE 200  
WARREN, NJ 07059  
Phone: (908) 685-6300  
Fax: (908) 724-4401  
www.BohlerEngineering.com  
NJ CERT. OF AUTHORIZATION NO. 246A28191700 & M6000122

**T. LAM**  
PROFESSIONAL ENGINEER  
NEW JERSEY LICENSE No. 47862  
NEW YORK LICENSE No. 092942  
CONNECTICUT LICENSE No. 36024  
PENNSYLVANIA LICENSE No. 76748



SHEET TITLE:  
**FIRE TRUCK TURNING EXHIBIT**

SHEET NUMBER:  
**1**  
REVISION 4 - 11/07/2023

G:\01\110844\CADD\DRAWINGS\EXHIBIT\TRUCK TURNING EXHIBIT\110844-TRKE-1A-LAYOUT-FIRETRUCK





NAD 1983

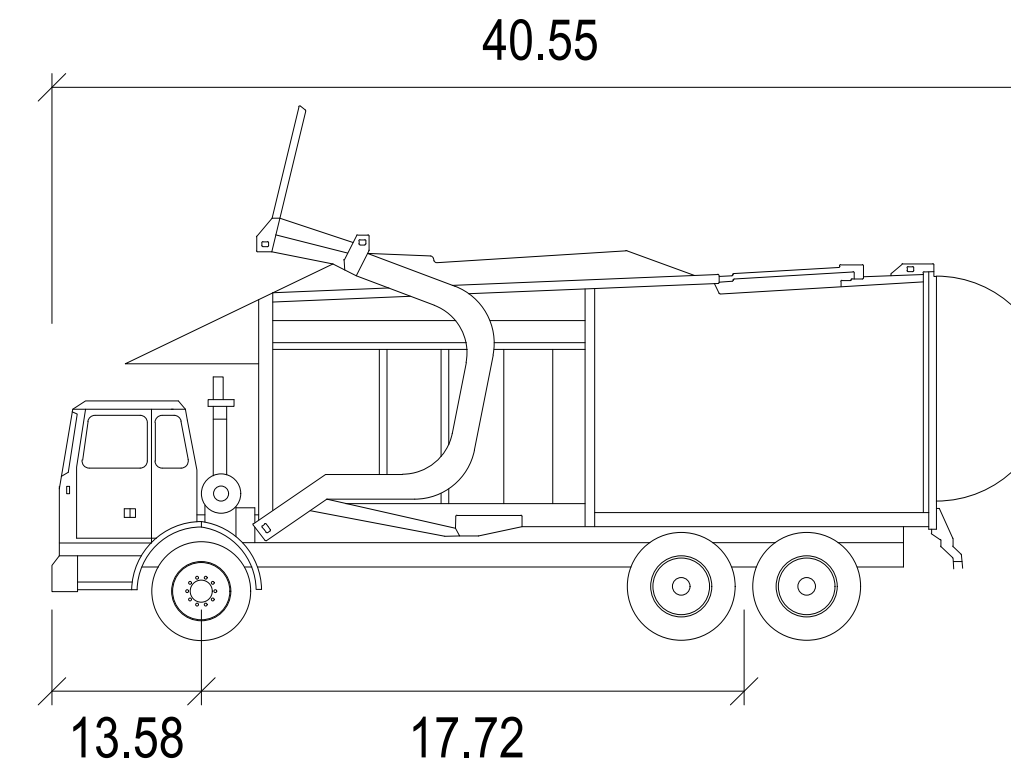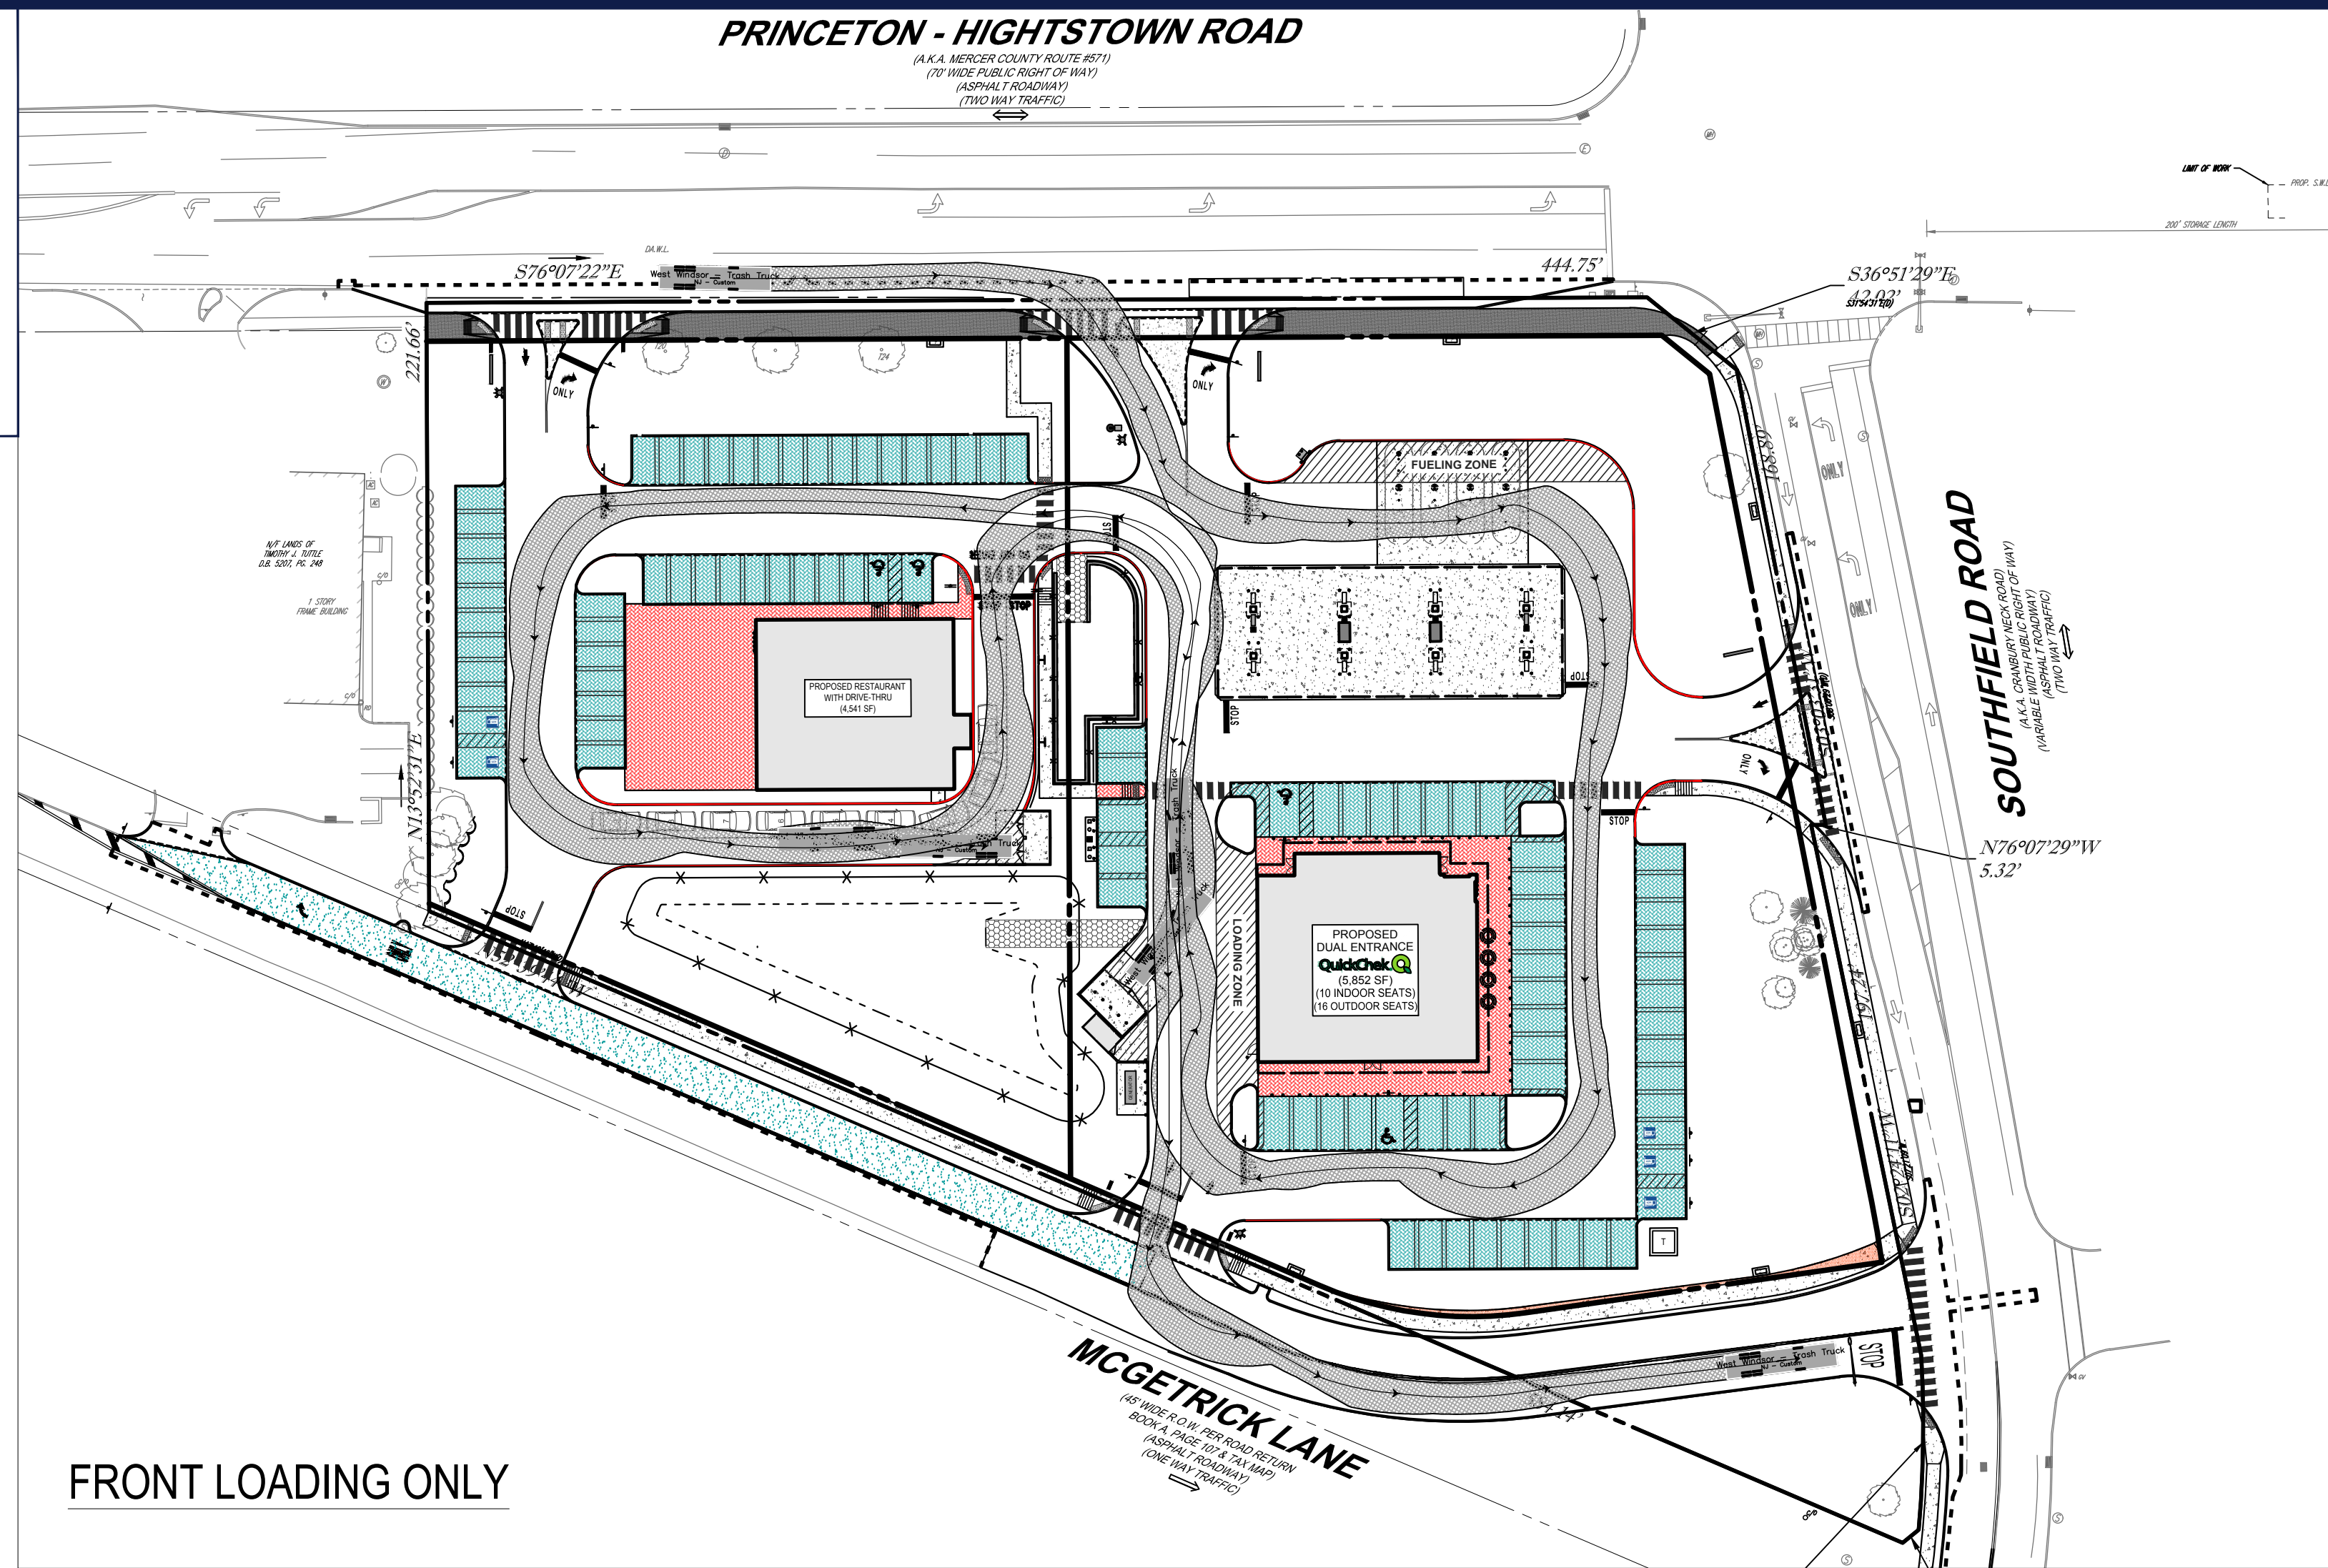

West Windsor - Trash Truck

	feet
Width	: 8.53
Track	: 8.53
Lock to Lock Time	: 6.0
Steering Angle	: 27.7

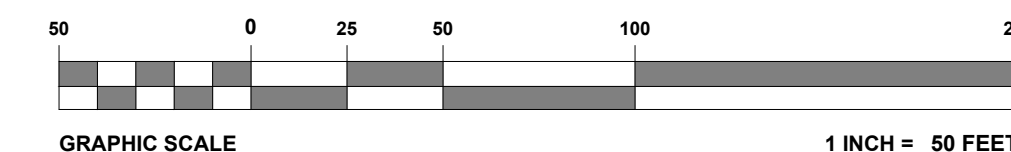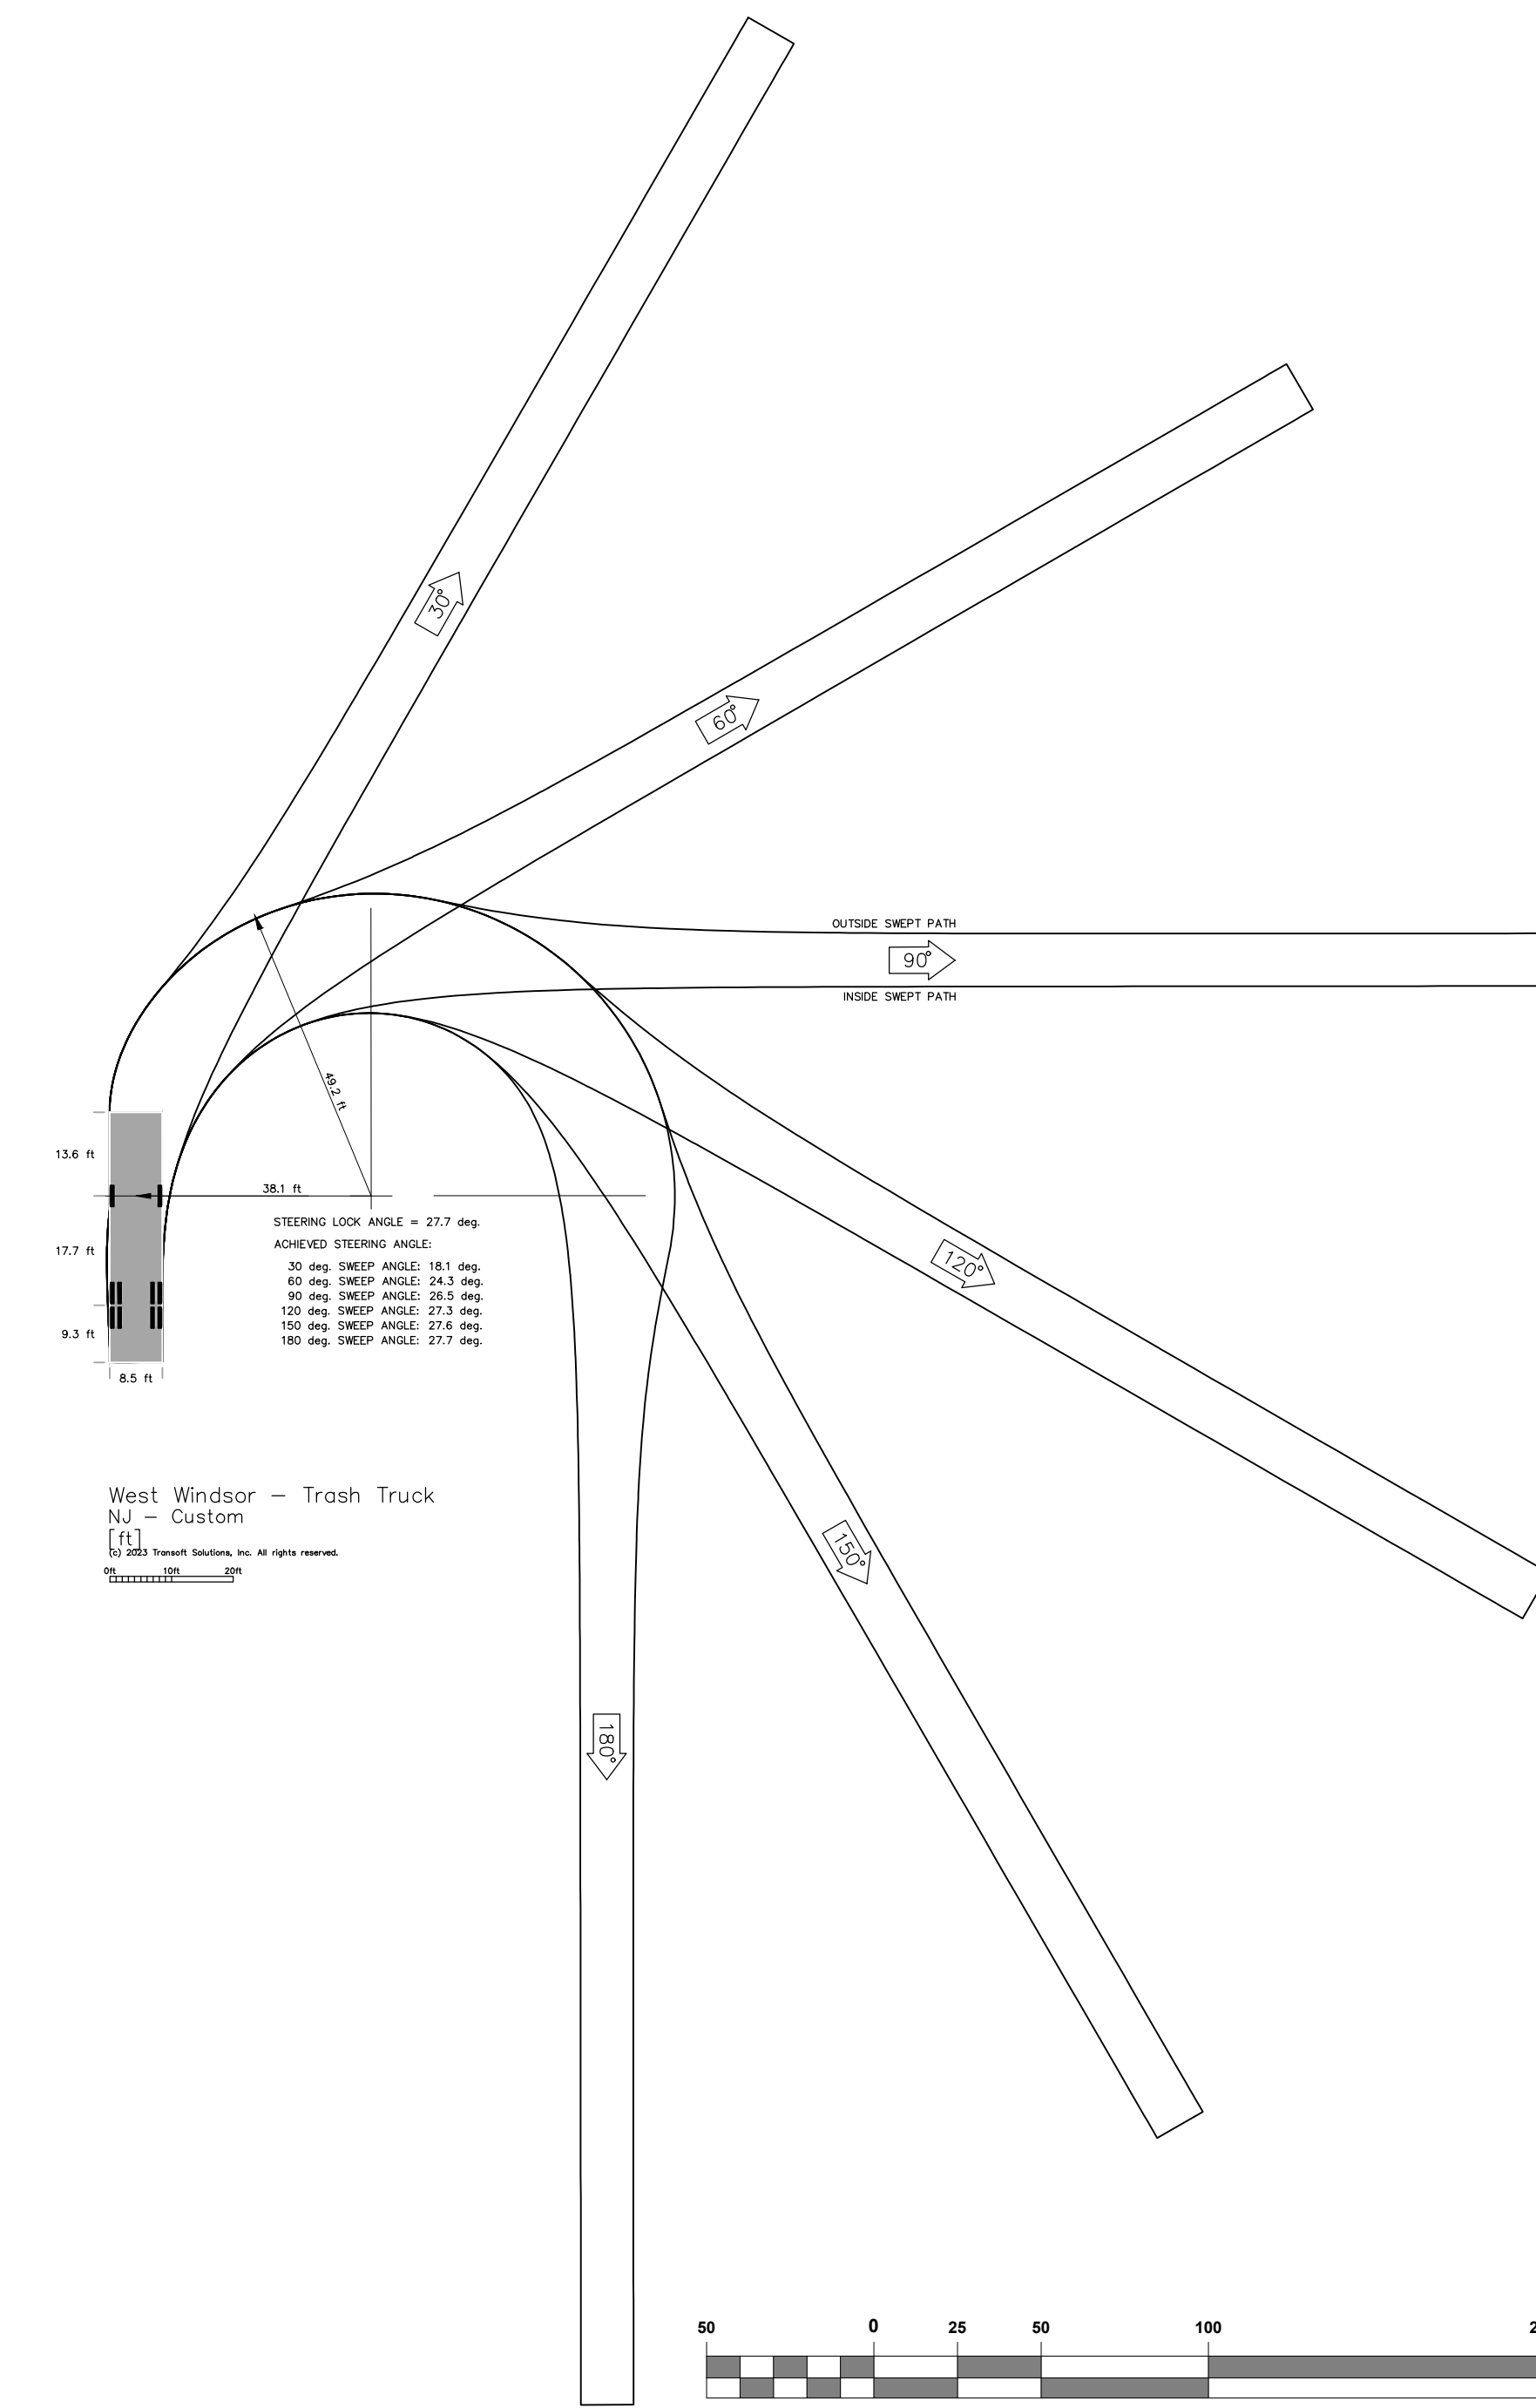

**BOHLER**  
 SITE CIVIL AND CONSULTING ENGINEERING  
 PROGRAM MANAGEMENT  
 LANDSCAPE ARCHITECTURE  
 SUSTAINABLE DESIGN  
 TRANSPORTATION SERVICES

**REVISIONS**

REV	DATE	COMMENT	CHECKED BY
1	01/19/2023	REV. PER TOWNSHIP COMMENTS	JEE
2	03/22/2023	REV. PER TOWNSHIP COMMENTS	MAI
3	09/18/2023	REV. PER COUNTY ROW IMPROVEMENTS	TDW
4	11/07/2023	REV. PER TOWNSHIP COMMENTS	MAI

**811**  
 Know what's below.  
 Call before you dig.  
 NEW JERSEY  
 YOU MUST CALL 811 BEFORE ANY EXCAVATION WHETHER IT'S ON PRIVATE OR PUBLIC LAND.  
 1-800-272-1000  
 www.nj-811.org

**FOR EXHIBIT PURPOSES ONLY**  
 THIS DRAWING IS INTENDED FOR MUNICIPAL AND/OR AGENCY REVIEW AND APPROVAL. IT IS NOT INTENDED AS A CONSTRUCTION DOCUMENT UNLESS INDICATED OTHERWISE.  
 PROJECT No.: J190844  
 DRAWN BY: CPR  
 CHECKED BY: TXL  
 DATE: 12/05/2022  
 CAD ID: J190844-TRKE-4A

**PRELIMINARY & FINAL MAJOR SITE PLAN & PRELIMINARY & FINAL MAJOR SUBDIVISION PLAN**  
 FOR  
**ER/UDC WEST WINDSOR LLC**  
 PROPOSED QUICKCHEK FOOD STORE WITH FUEL SALES AND RESTAURANT WITH DRIVE-THRU  
 MAP: 23.03 | BLK: 47 | LOTS: 2-6  
 332-340 HIGHTSTOWN ROAD AND 125 SOUTHFIELD ROAD  
 TOWNSHIP OF WEST WINDSOR  
 MERCER COUNTY, NEW JERSEY

**BOHLER**  
 BOHLER ENGINEERING NJ, LLC  
 30 INDEPENDENCE BLVD., SUITE 200  
 WARREN, NJ 07059  
 Phone: (908) 665-6300  
 Fax: (908) 724-4401  
 www.BohlerEngineering.com  
 NJ CERT. OF AUTHORIZATION NO. 24GA28191700 & MH000122

**T. LAM**  
 PROFESSIONAL ENGINEER  
 NEW JERSEY LICENSE No. 47862  
 NEW YORK LICENSE No. 092942  
 CONNECTICUT LICENSE No. 36024  
 PENNSYLVANIA LICENSE No. 76748


**TRASH TRUCK TURNING EXHIBIT**

SHEET NUMBER:  
**1**  
 REVISION 4 - 11/07/2023


G:\0101\190844\CADD\DRAWINGS\EXHIBITS\TRUCK TURNING EXHIBIT\190844-TRKE-4A-LAYOUT1-TRASH




NAD 1983

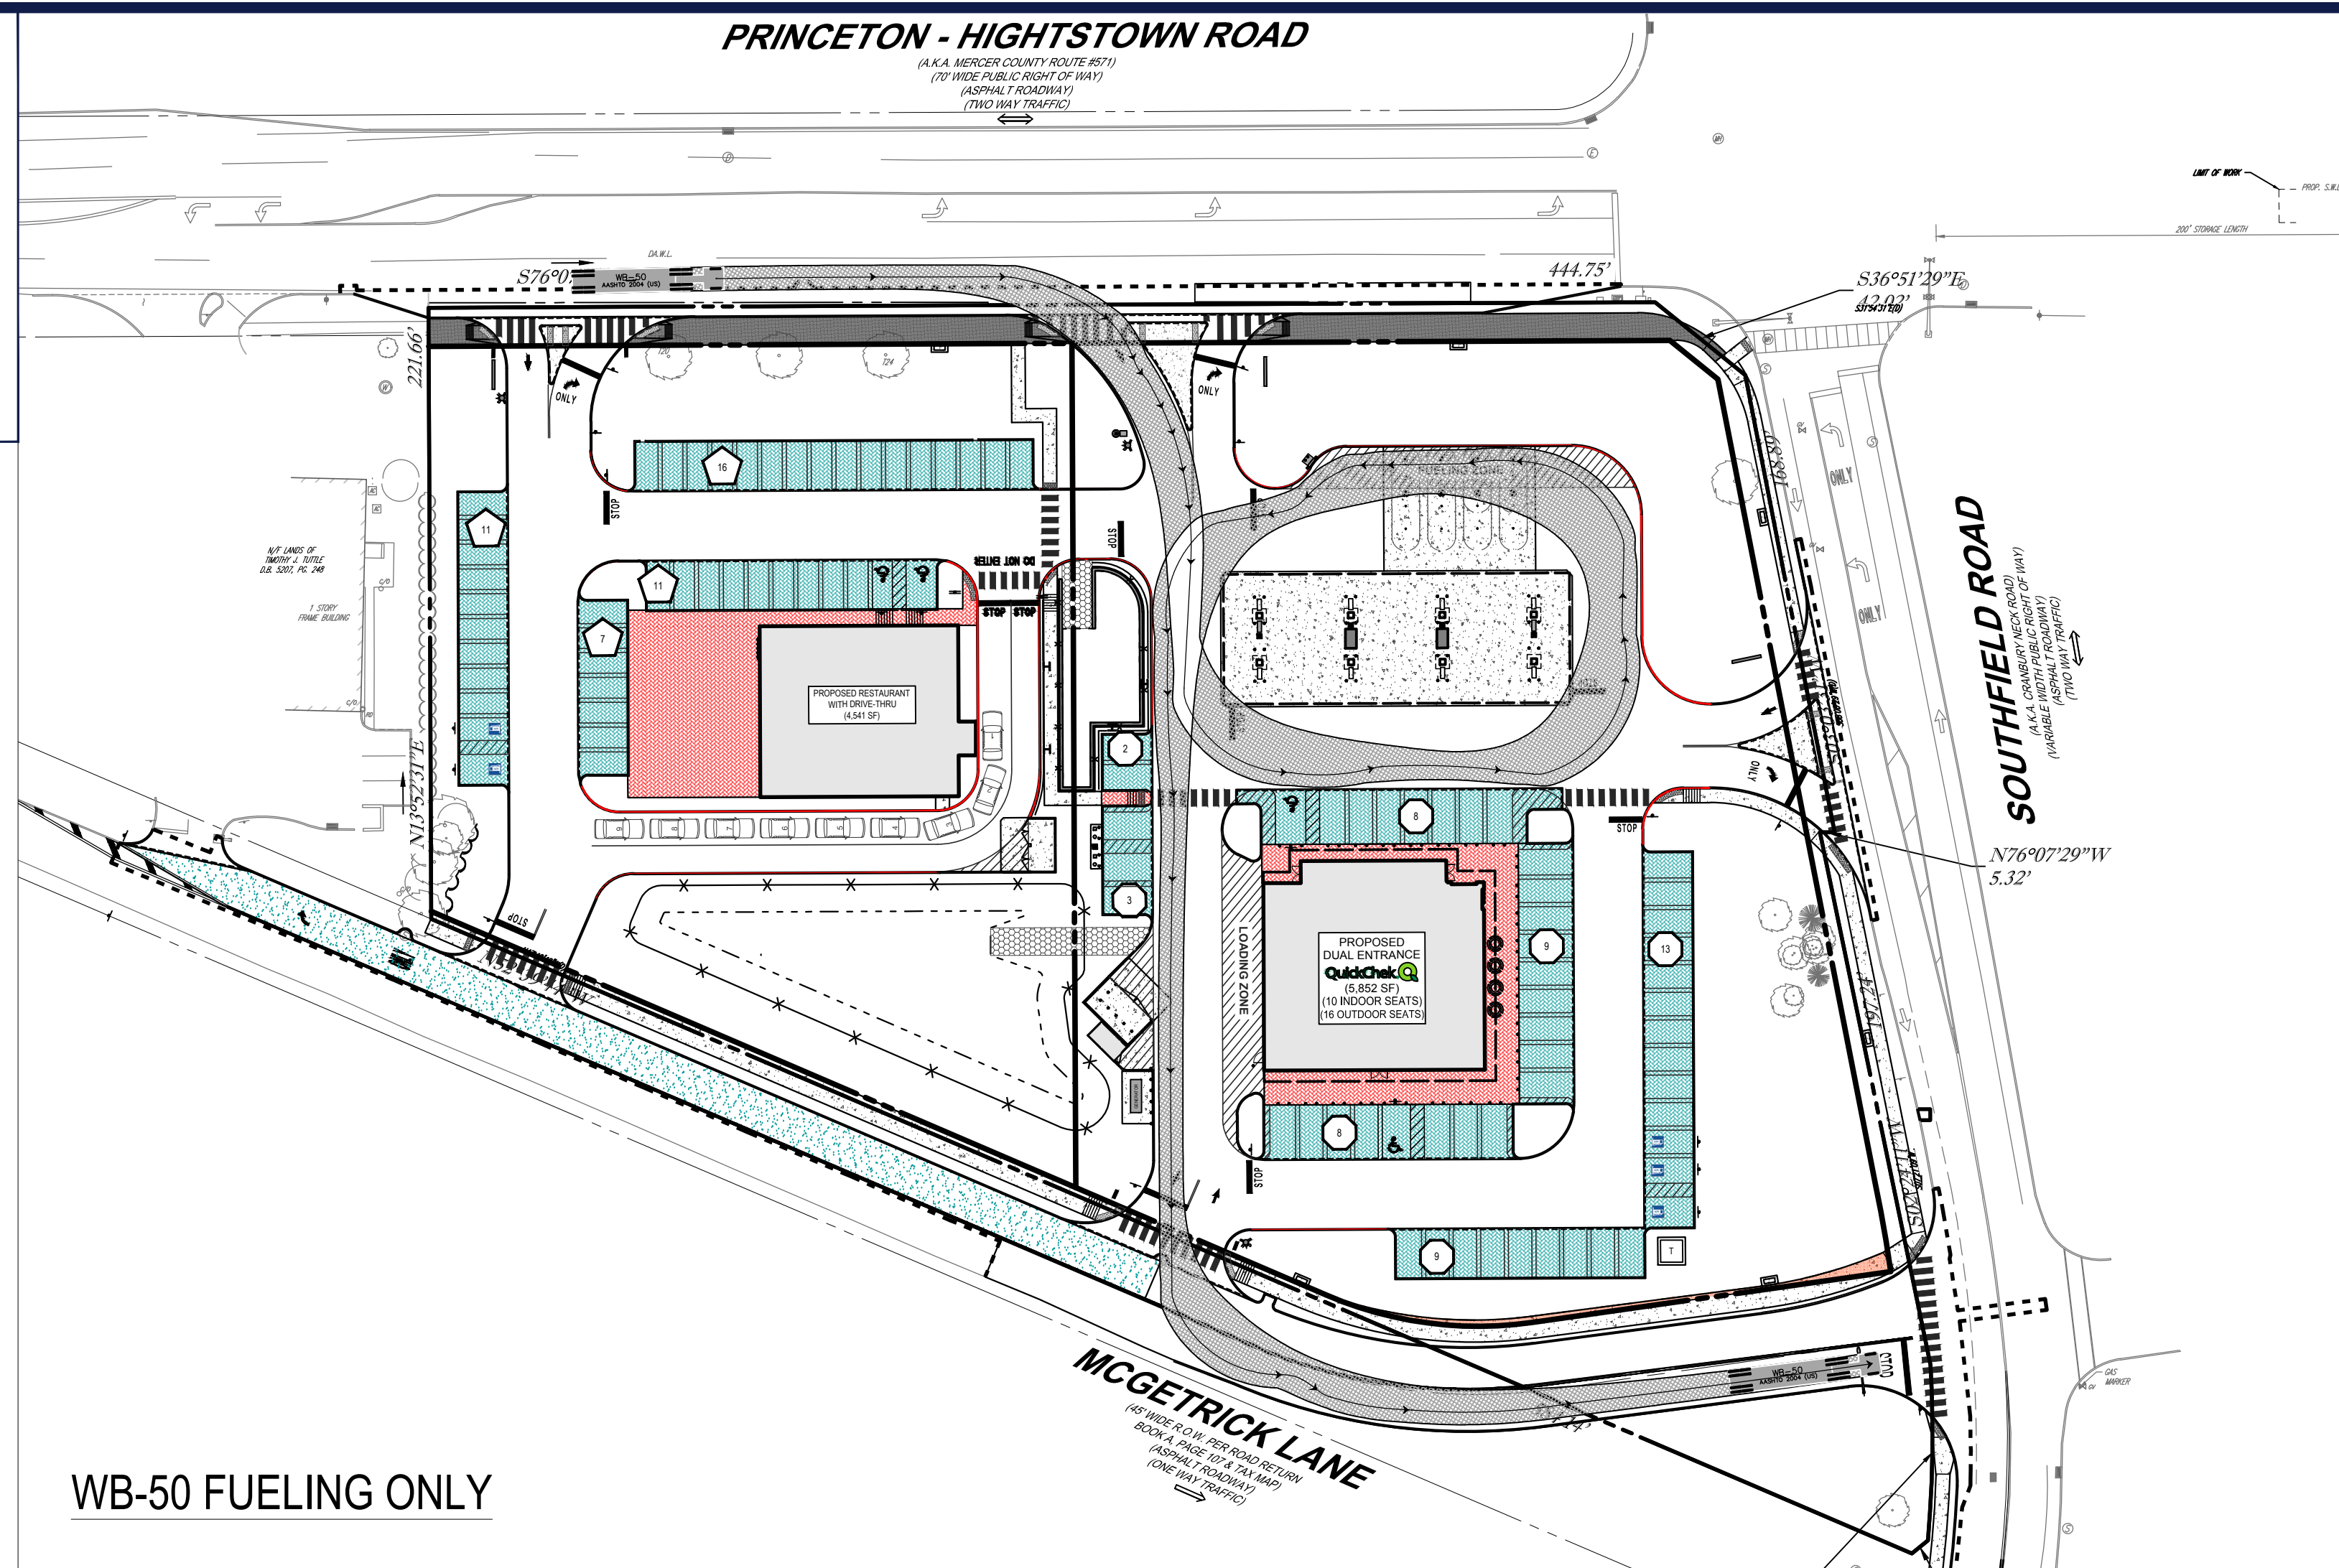

WB-50 FUELING ONLY

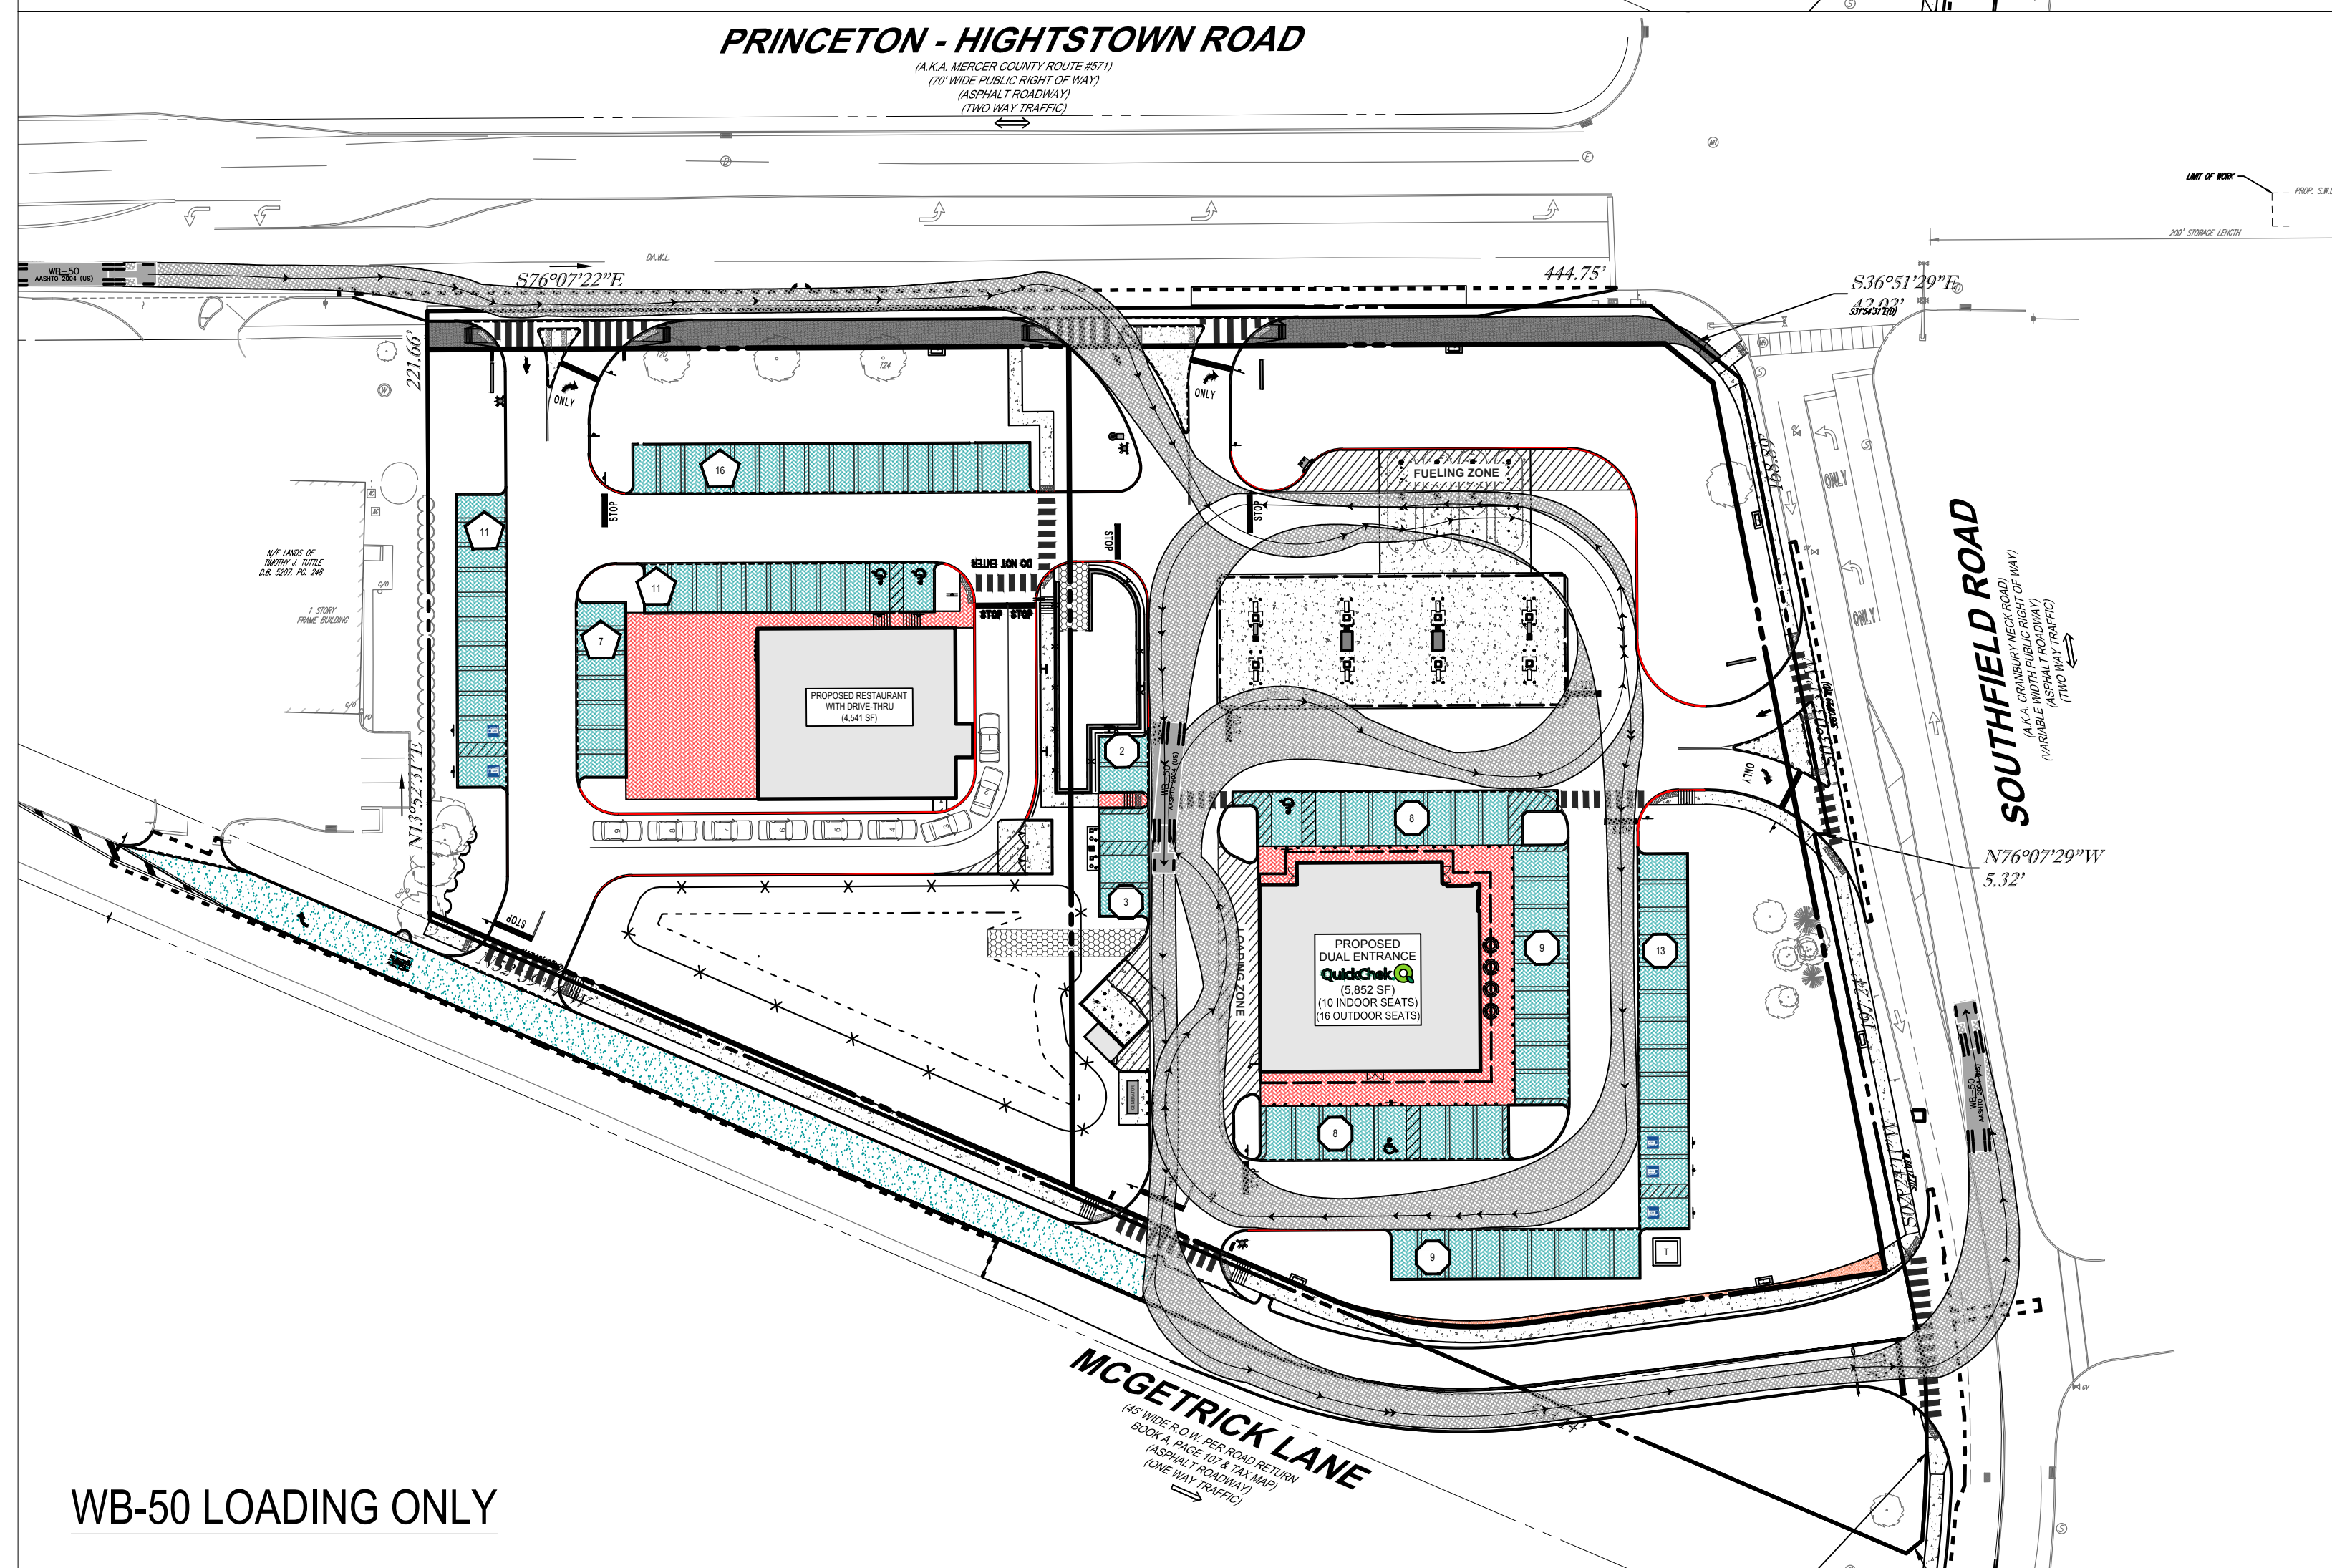


WB-50 LOADING ONLY

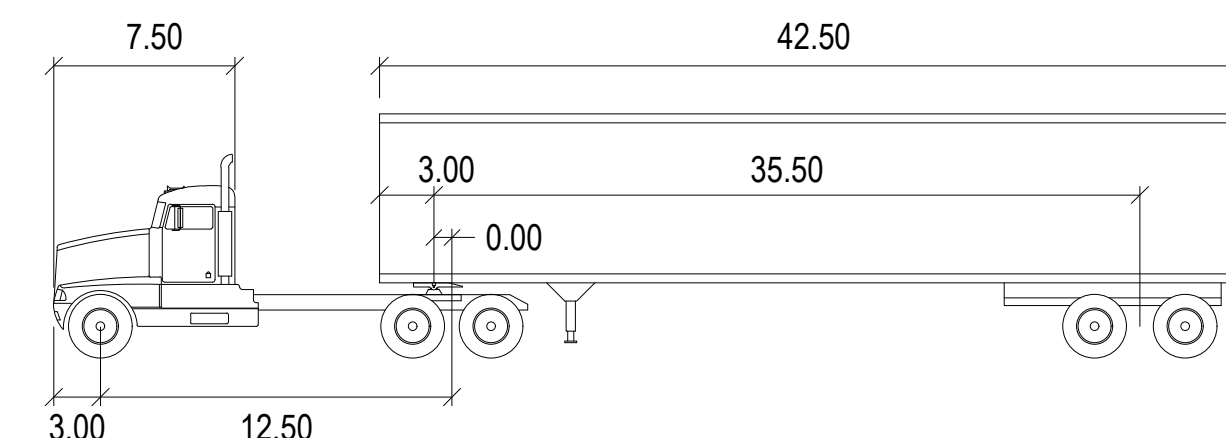


WB-50

	feet		
Tractor Width	: 8.00	Lock to Lock Time	: 6.0
Trailer Width	: 8.50	Steering Angle	: 17.7
Tractor Track	: 8.00	Articulating Angle	: 70.0
Trailer Track	: 8.50		

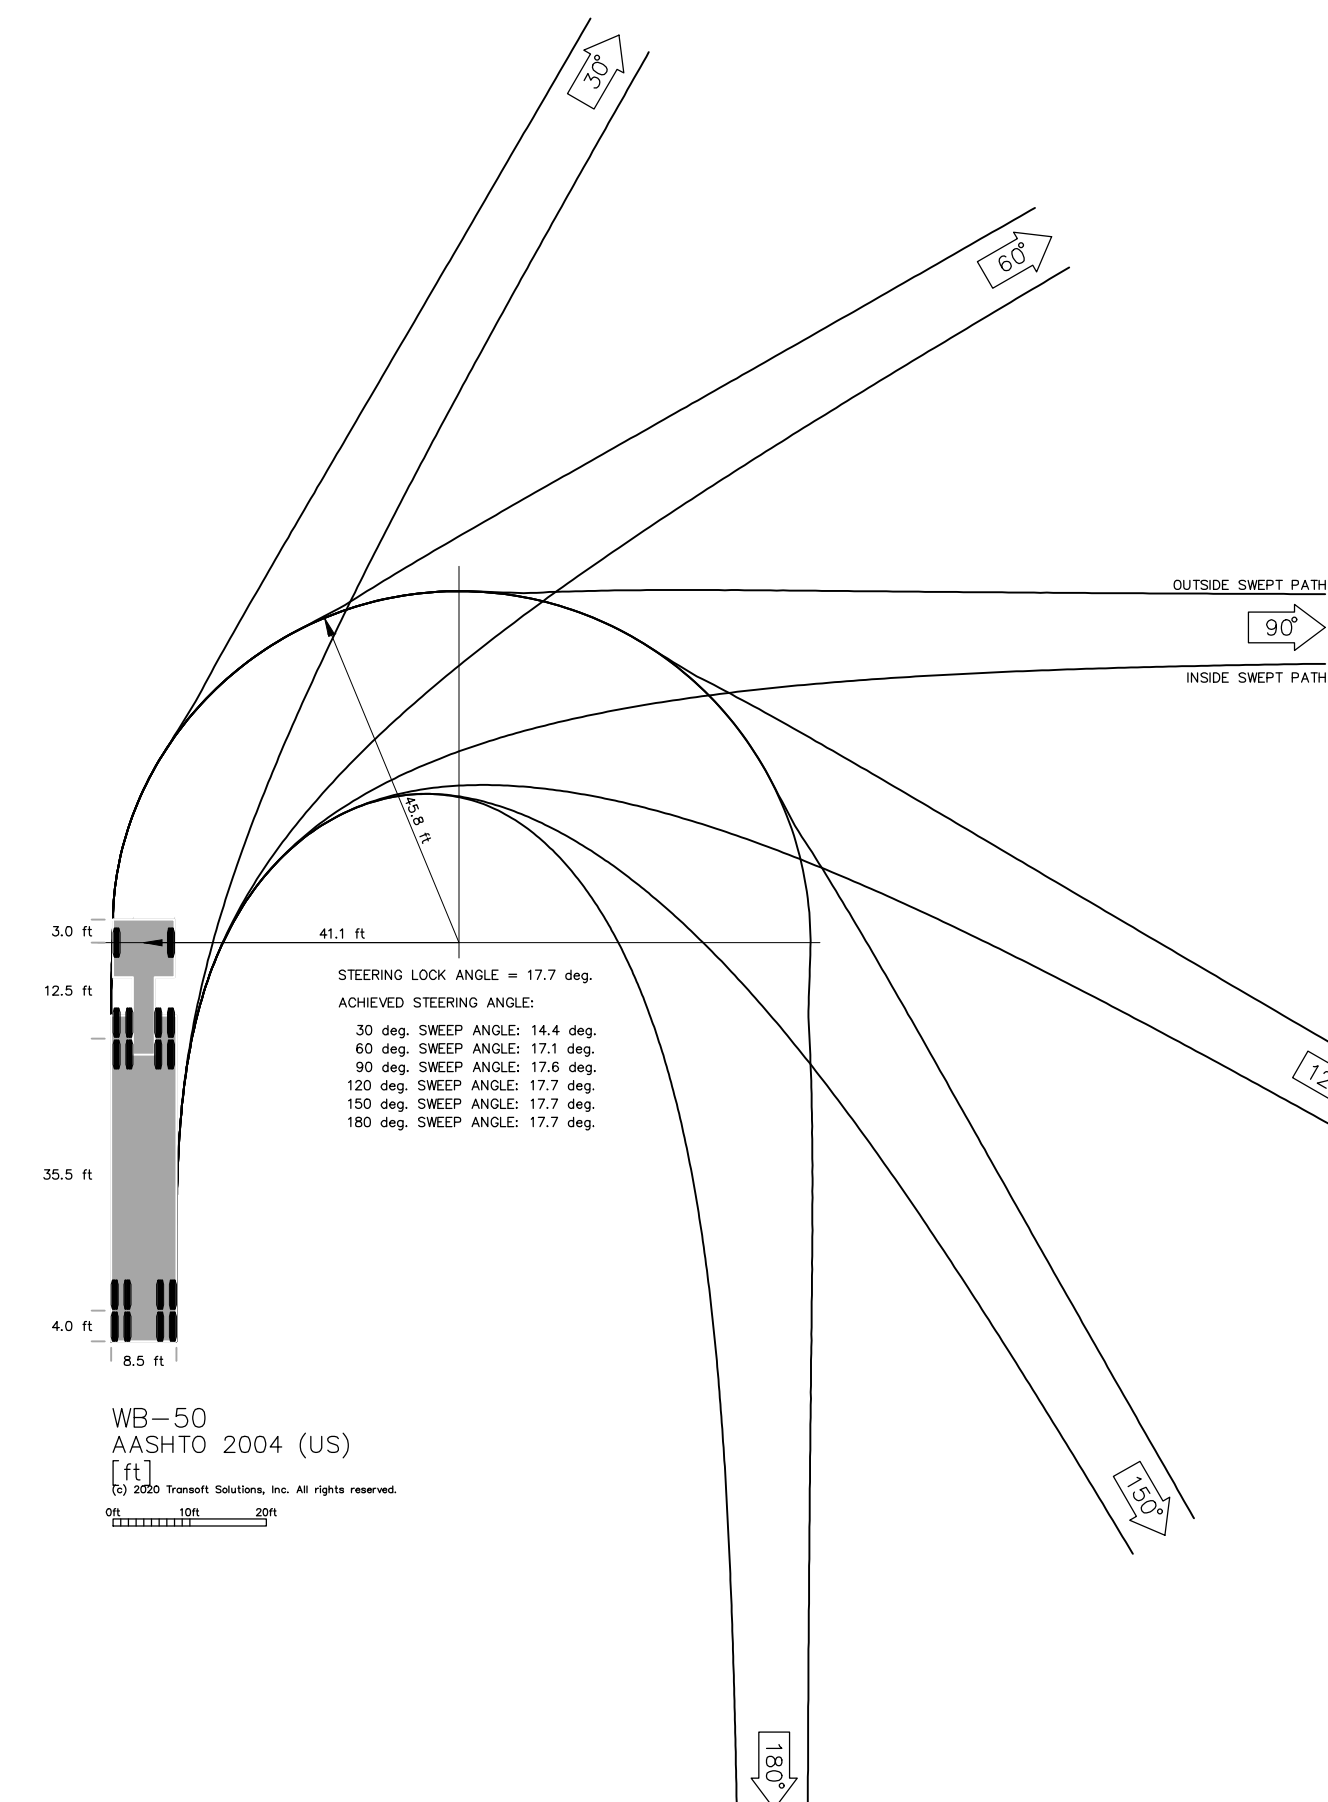

WB-50  
AASHTO 2004 (US)  
[ft]  
© 2015 Transoft Solutions, Inc. All rights reserved.

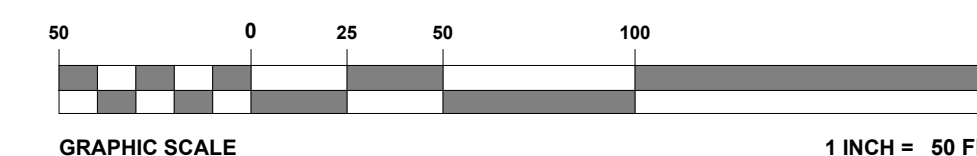

REVISIONS				
REV	DATE	COMMENT	CHECKED BY	DRAWN BY
1	01/19/2023	REV. PER TOWNSHIP COMMENTS	JEE	TXL
2	03/22/2023	REV. PER TOWNSHIP COMMENTS	MAI	TXL
3	09/18/2023	REV. PER COUNTY ROW IMPROVEMENTS	TOW	TXL
4	11/07/2023	REV. PER TOWNSHIP COMMENTS	MAI	TXL



**FOR EXHIBIT PURPOSES ONLY**

THIS DRAWING IS INTENDED FOR MUNICIPAL AND/OR AGENCY REVIEW AND APPROVAL. IT IS NOT INTENDED AS A CONSTRUCTION DOCUMENT UNLESS INDICATED OTHERWISE.

PROJECT No.: J190844  
 DRAWN BY: CPR  
 CHECKED BY: TXL  
 DATE: 12/05/2022  
 CAD ID: J190844-TRKE-1A

PROJECT:  
**PRELIMINARY & FINAL MAJOR SITE PLAN & PRELIMINARY & FINAL MAJOR SUBDIVISION PLAN**  
 FOR  
**ER/UDC WEST WINDSOR LLC**  
 PROPOSED QUICKCHEK FOOD STORE WITH FUEL SALES AND RESTAURANT WITH DRIVE-THRU  
 MAP: 23.03 | BLK: 47 | LOTS: 2-6  
 332-340 HIGHTSTOWN ROAD AND 125 SOUTHFIELD ROAD  
 TOWNSHIP OF WEST WINDSOR MERCER COUNTY, NEW JERSEY

**BOHLER**  
 BOHLER ENGINEERING NJ, LLC  
 30 INDEPENDENCE BLVD., SUITE 200  
 WARREN, NJ 07059  
 Phone: (908) 685-6300  
 Fax: (908) 724-4401  
 www.BohlerEngineering.com  
 NJ CERT. OF AUTHORIZATION NO. 246A28191700 & MH000122

**T. LAM**  
 PROFESSIONAL ENGINEER  
 NEW JERSEY LICENSE No. 47862  
 NEW YORK LICENSE No. 092942  
 CONNECTICUT LICENSE No. 36024  
 PENNSYLVANIA LICENSE No. 76748

SHEET TITLE:  
**WB-50 TRUCK TURNING EXHIBIT**

SHEET NUMBER:  
**1**

REVISION 4 - 11/07/2023