
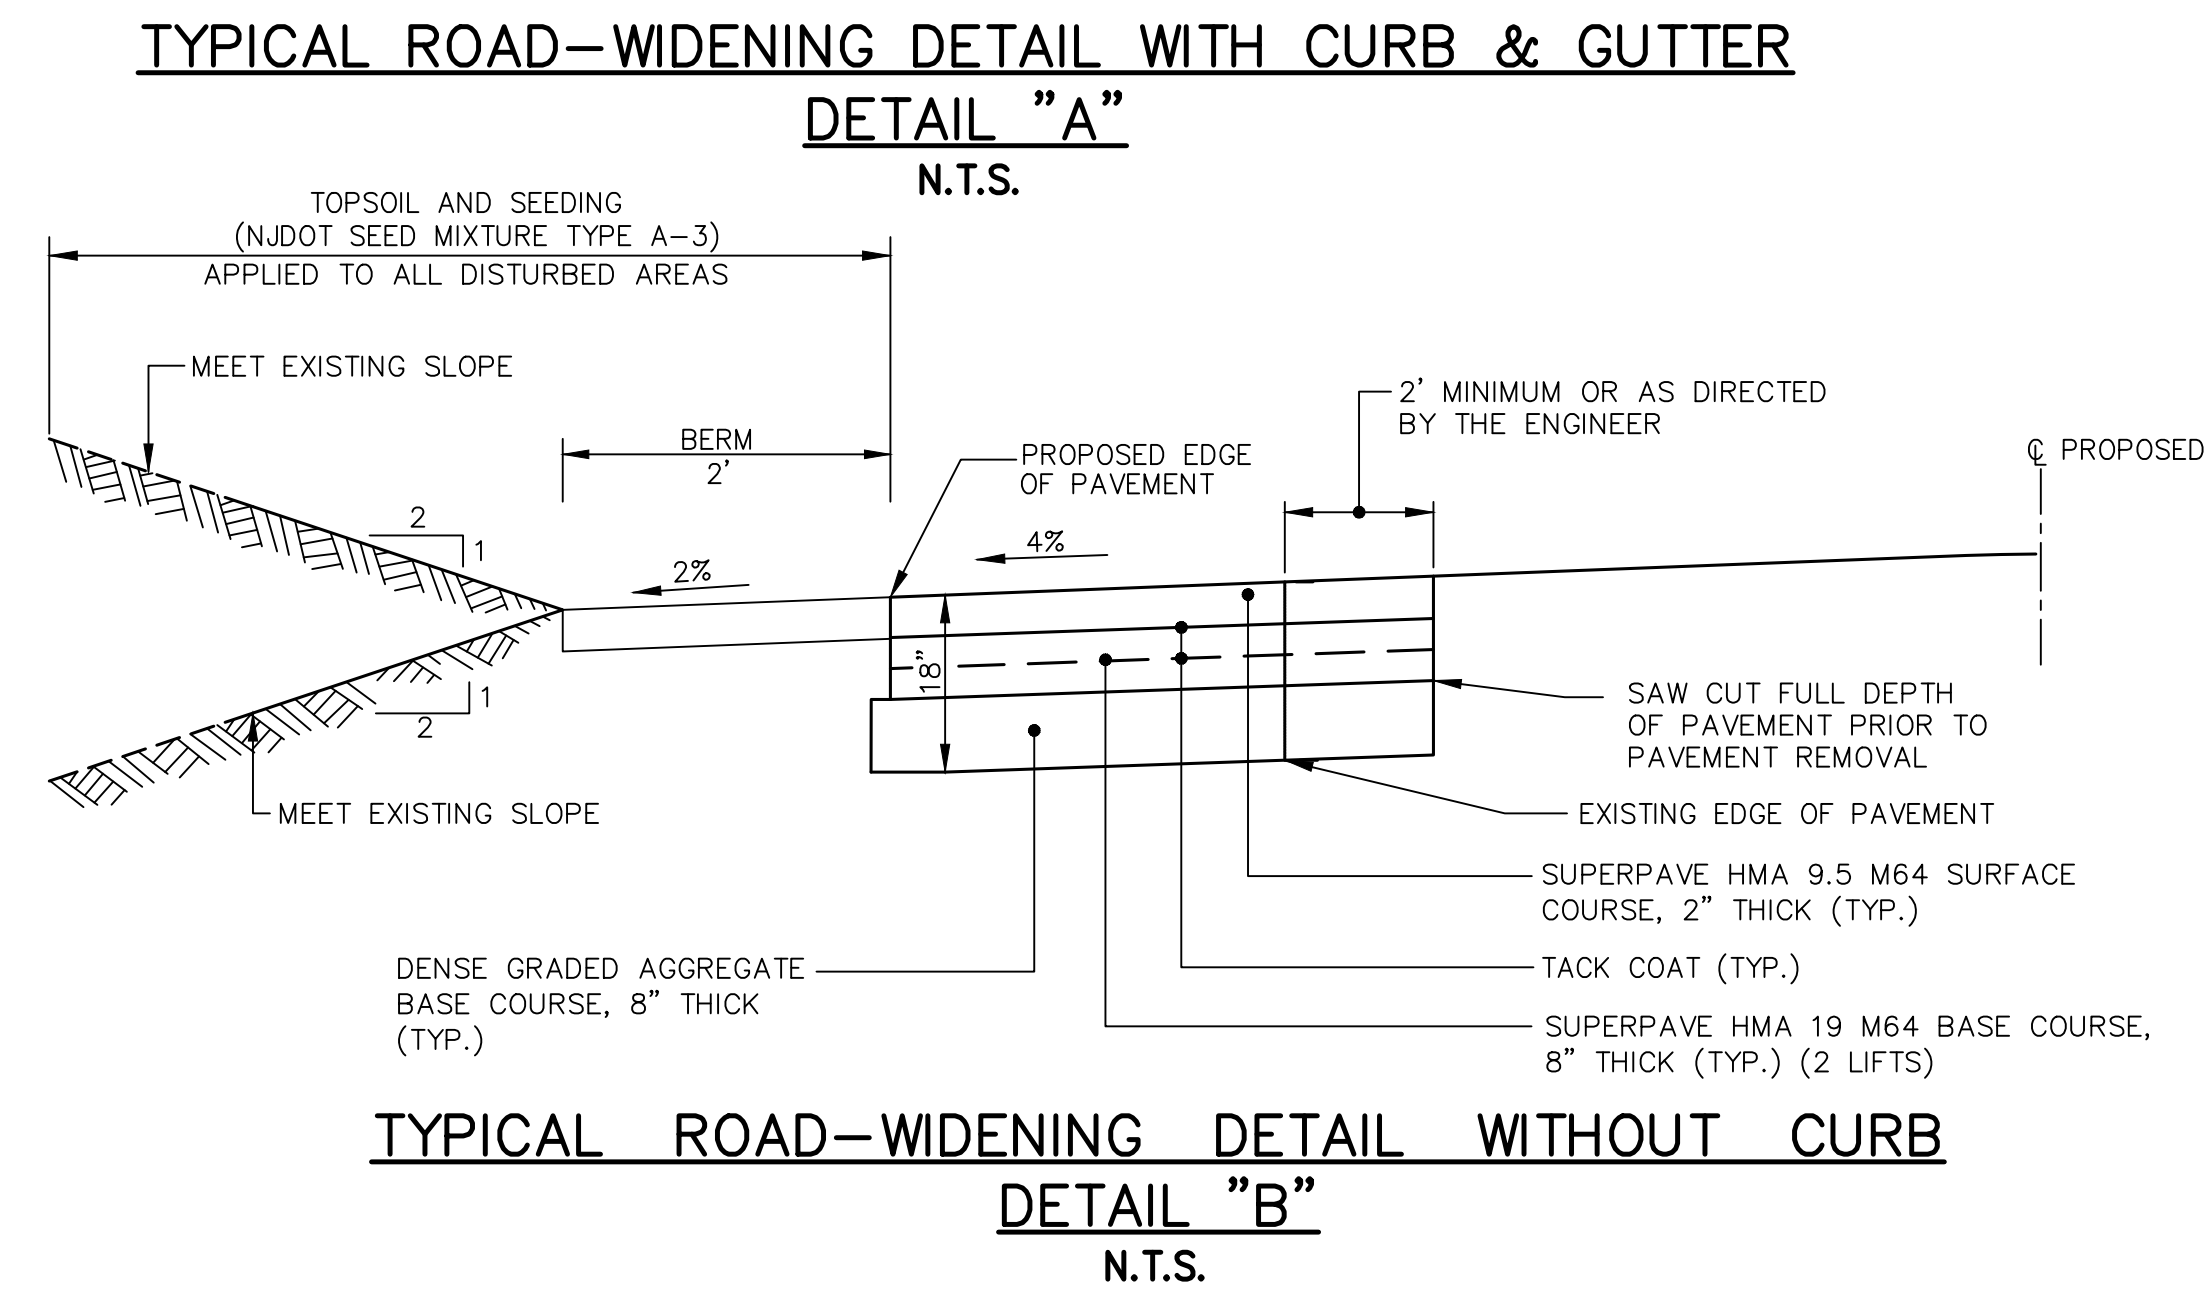
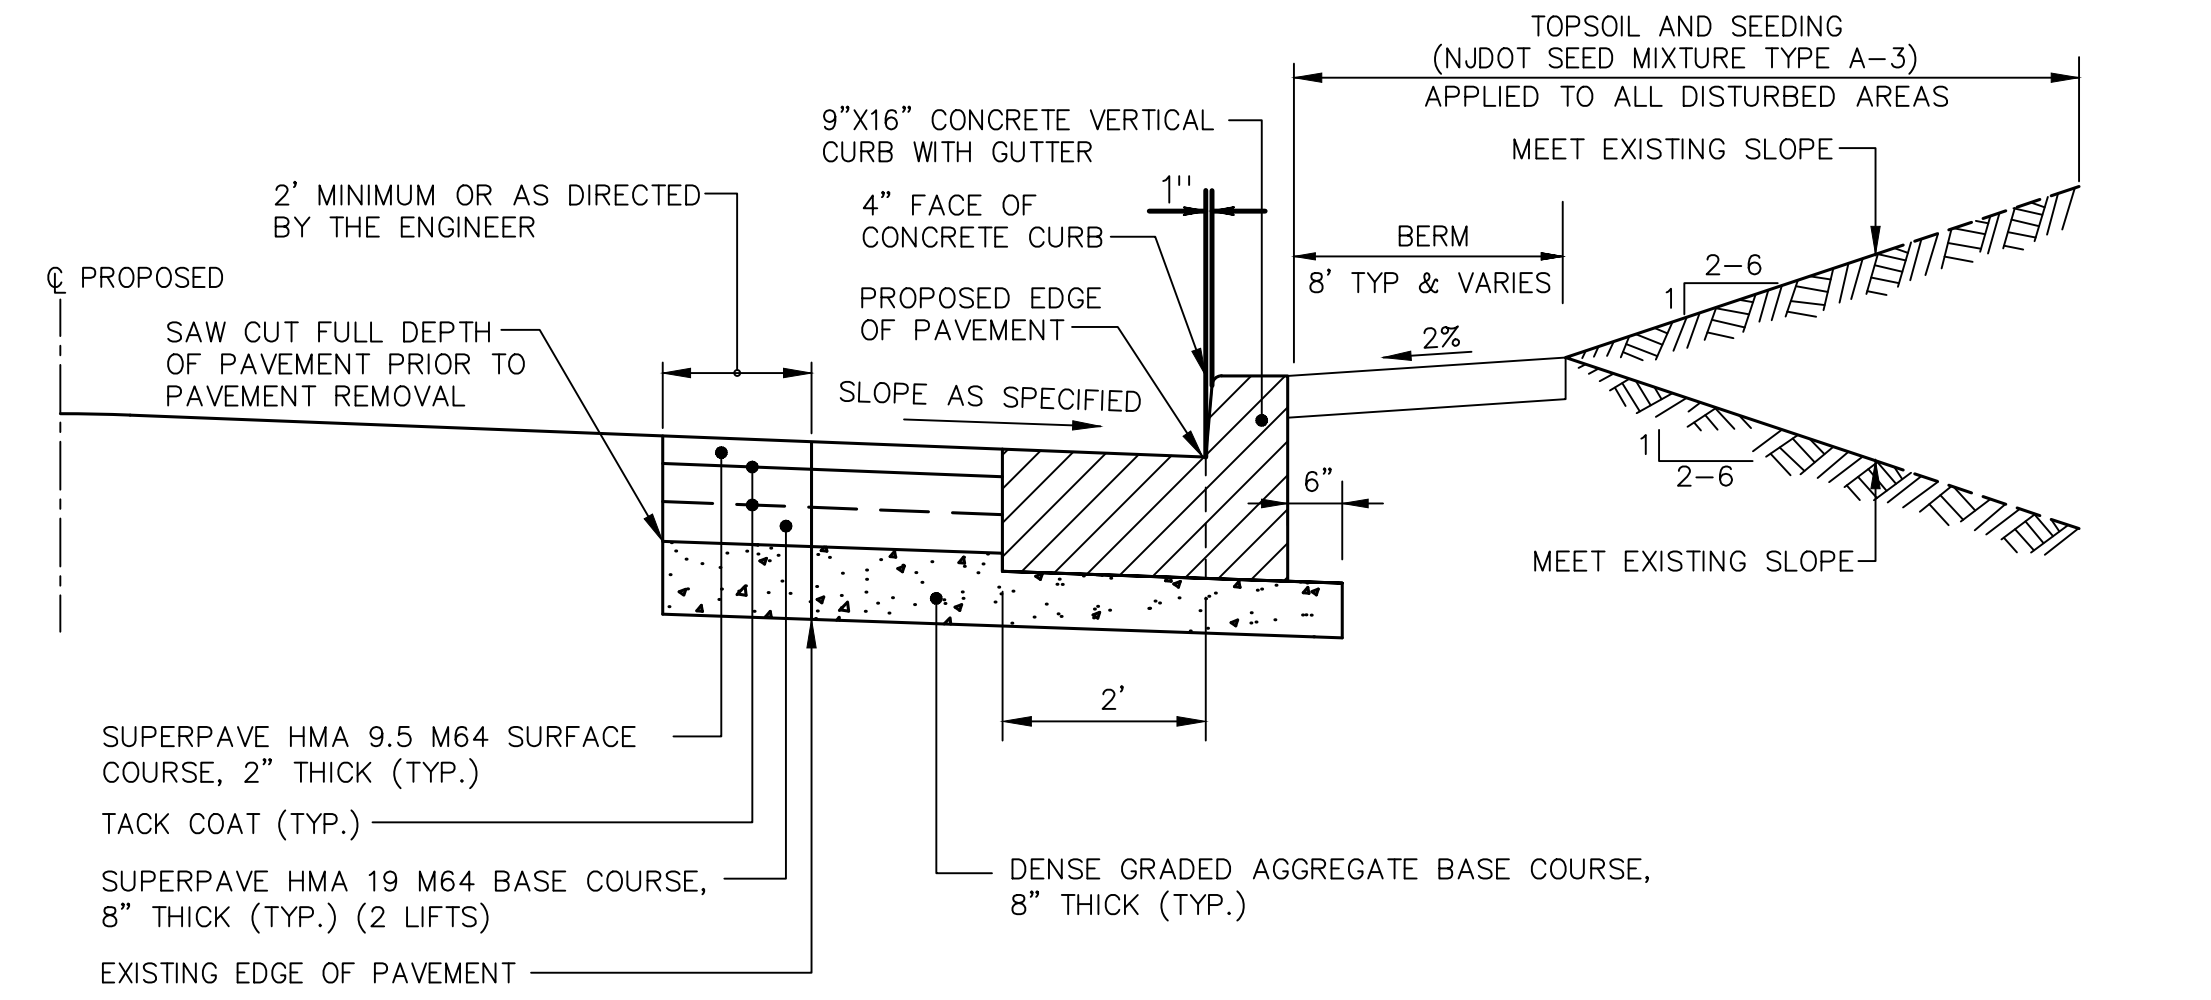
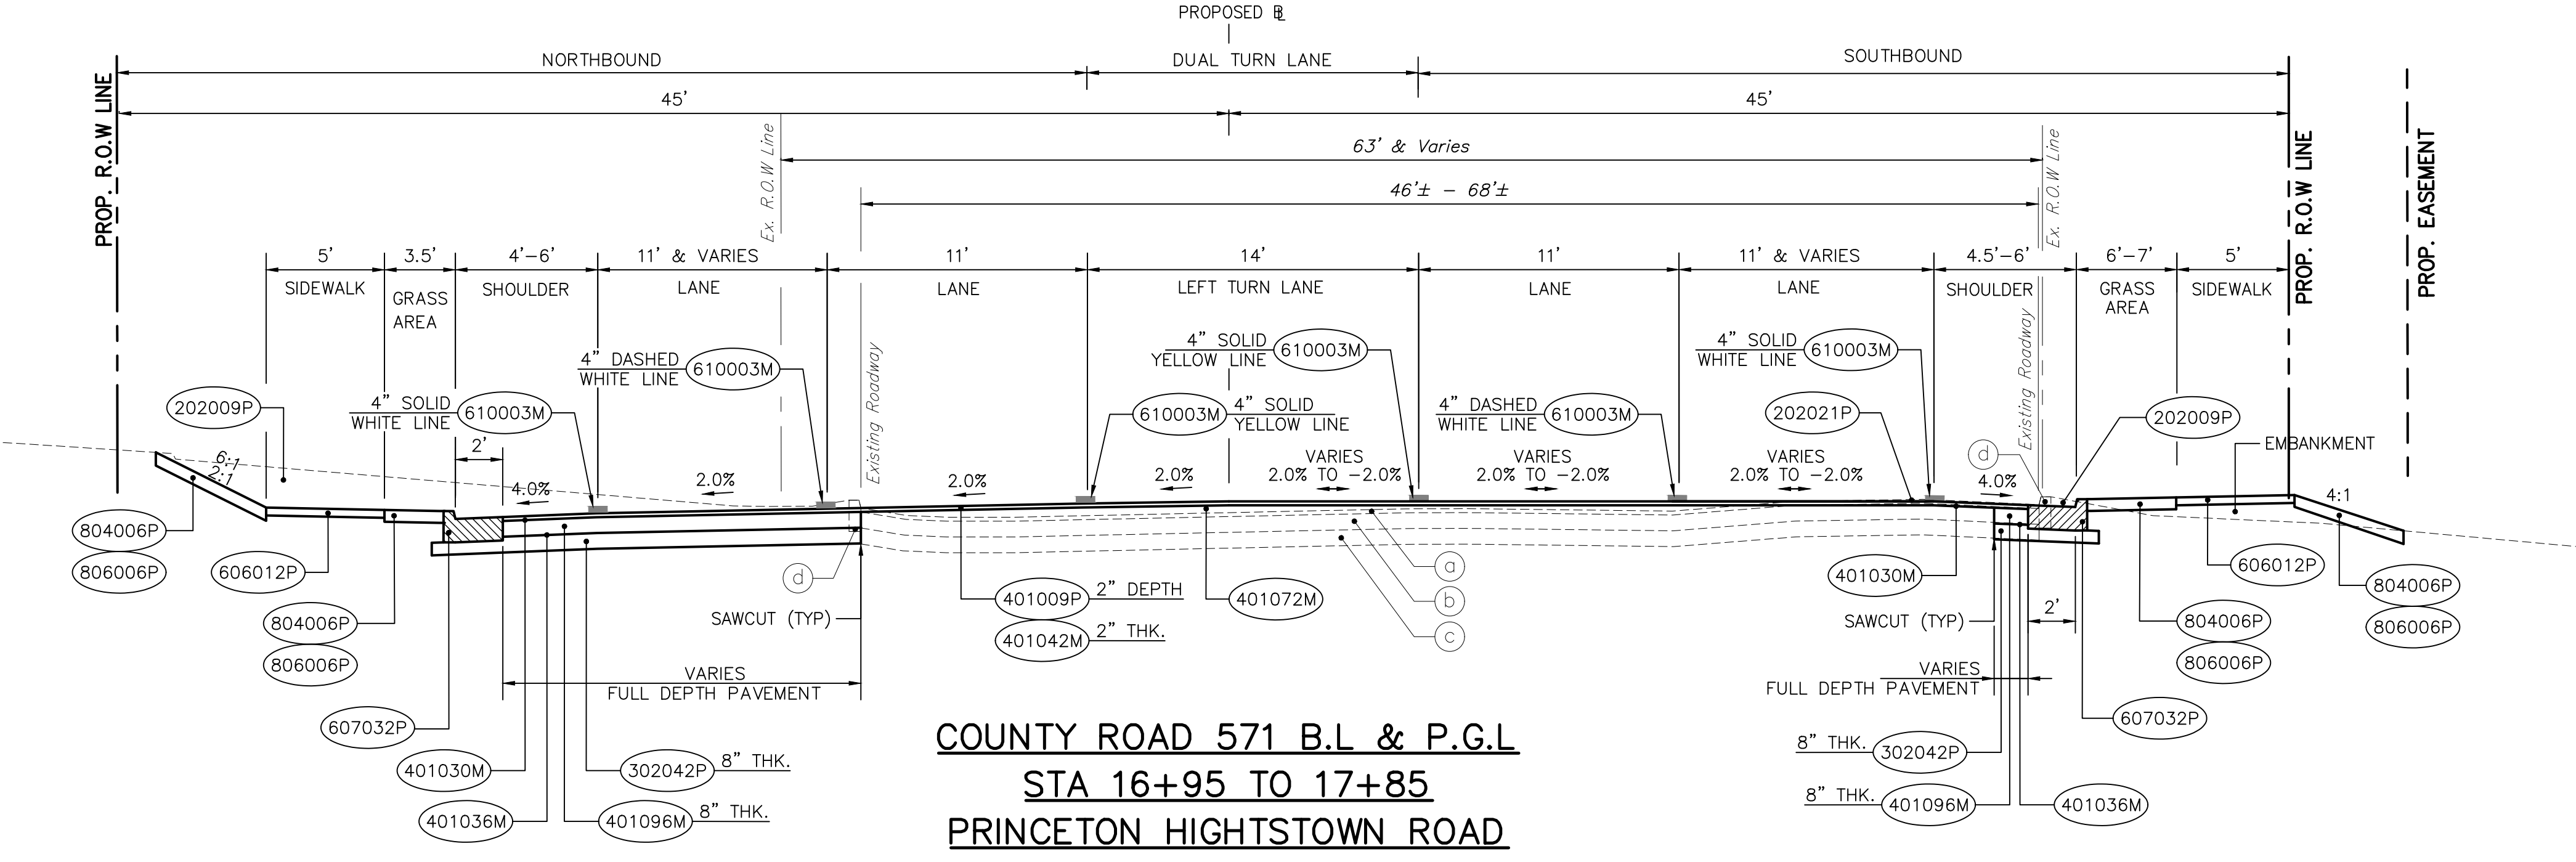
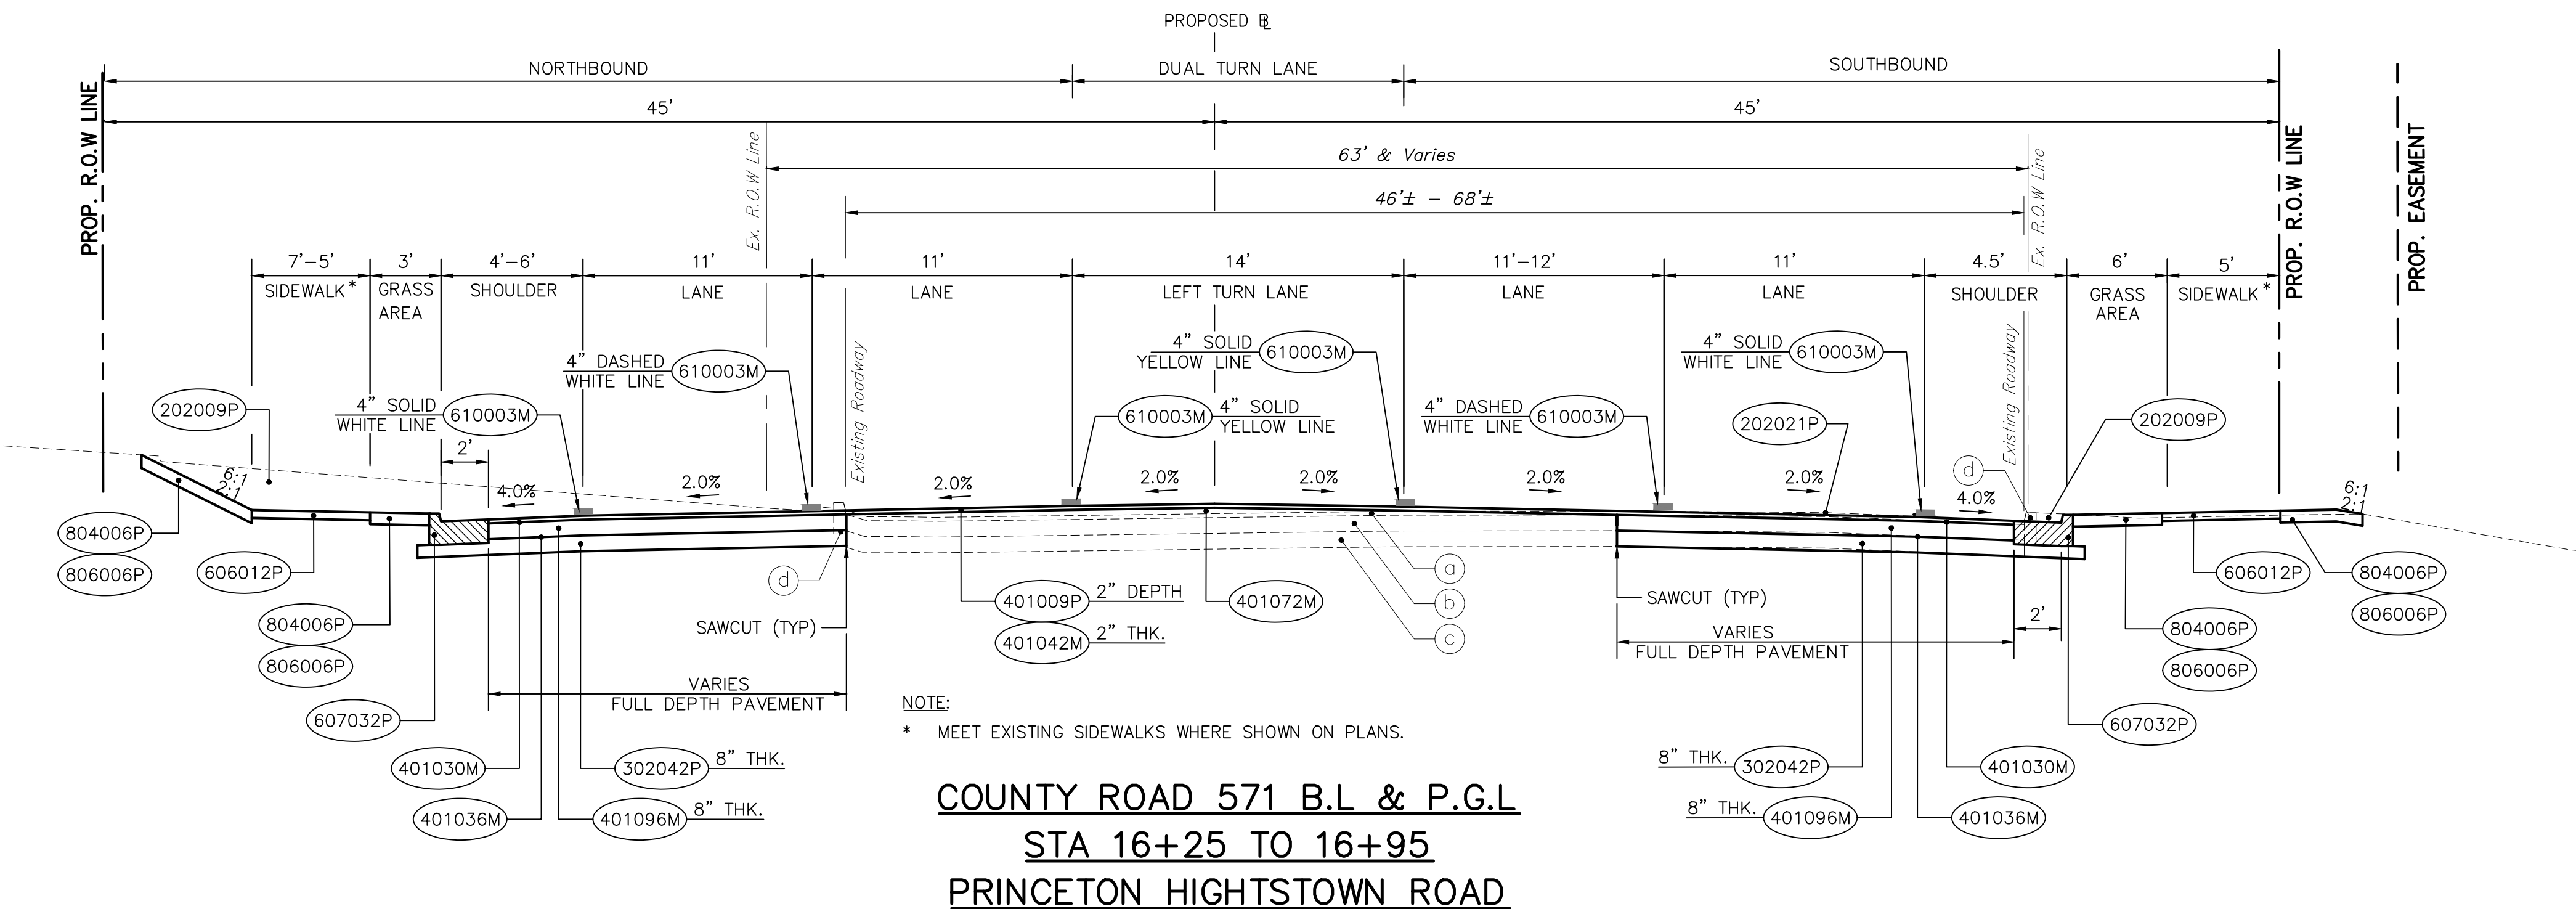


LOUIS BERGER, MORRISTOWN, NJ CADD FILE: V:\Operations\167-DRVPC\1001\Technical\Cadd\Sheet Files\Contract\103\_Typical Sections.dwg Jun 08, 2020 3:23pm

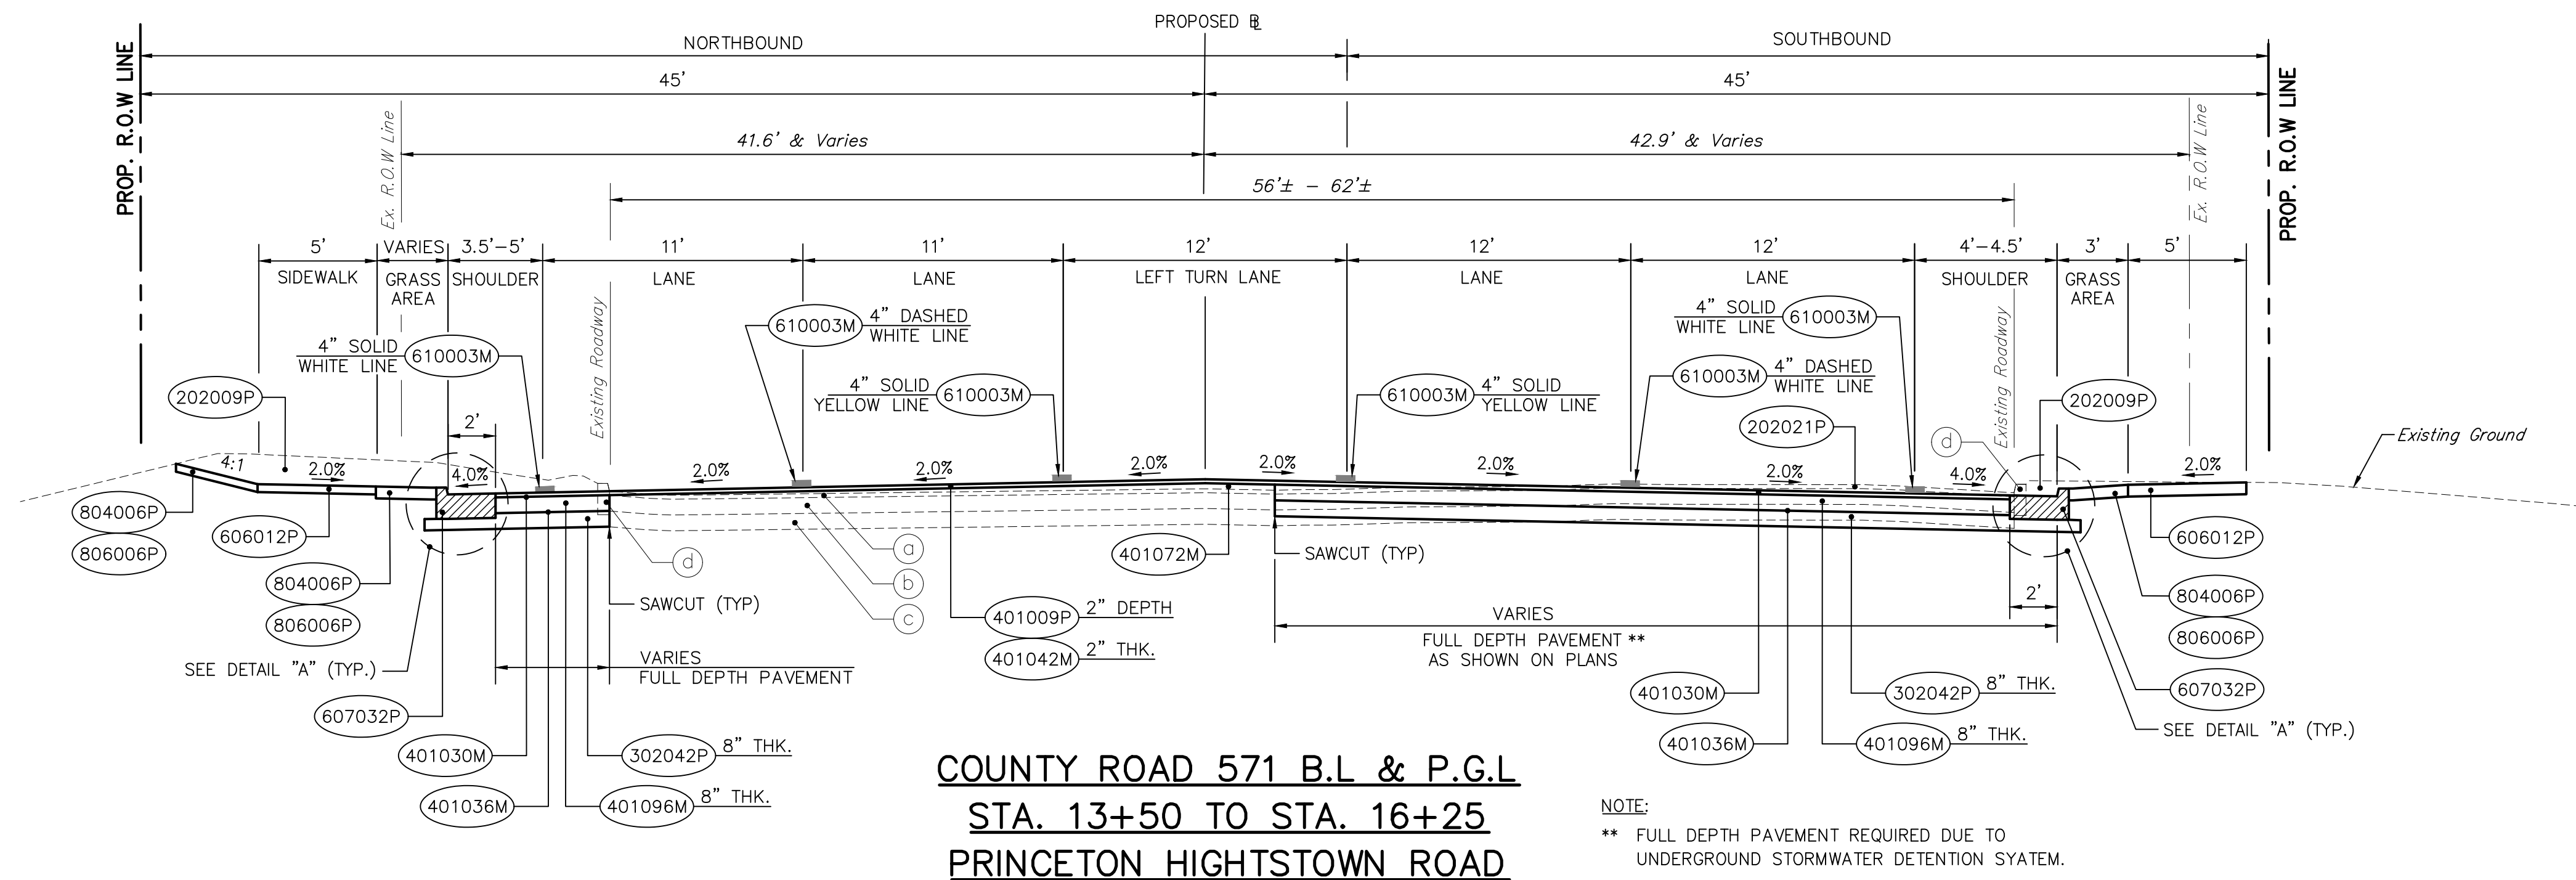

Proposed Materials	
Item No.	To Be Constructed
157006M	Monument
202021P	Removal of Pavement
202009P	Excavation Unclassified
302042P	Dense Graded Aggregate Base Course, 8" Thick
401009P	HMA Milling, 3" Or Less
401021M	Hot Mix Asphalt Pavement Repair
401030M	Tack Coat
401036M	Prime Coat
401042M	Hot Mix Asphalt 9.5 M 64 Surface Course
401072M *	Hot Mix Asphalt 12.5 M 64 Intermediate Course
401096M	Hot Mix Asphalt 19 M 64 Base Course
606012P	Concrete Sidewalk, 4" Thick
606039P	Hot Mix Asphalt Driveway, 6" Thick
606084P	Detectable Warning Surface
607032P	9"X16" Concrete Vertical Curb With Gutter
610003M	Traffic Stripes, 4"
802021M	Tree Removal Over 6" to 12" Diameter
804006P	Topsolling, 4" Thick
806006P	Fertilizing and Seeding, Type A-3

Item No.	Description
a	Hot Mix Asphalt 9.5 M 64 Surface Course
b	Hot Mix Asphalt 19 M 64 Base Course
c	Dense Graded Aggregate, 8" Thick
d	9"X16" White Concrete Vertical Curb
e	Concrete Sidewalk, 4" Thick

NOTE:  
\* QUANTITIES FOR THIS ITEM SHOWN IN CROSS SECTION PLANS UNDER "SBC"

**WSP**

**TYPICAL SECTIONS**


**IMPROVEMENTS TO  
PRINCETON-HIGHTSTOWN ROAD  
COUNTY ROUTE No. 571**

FROM STA. 13+19 TO STA. 31+28  
TOWNSHIP OF WEST WINDSOR, MERCER COUNTY


MICHAEL DUNN PROFESSIONAL ENGINEER		N.J. LIC. No. 24GE0450000	
DES. BY	DATE	SCALE	AS SHOWN
CHK'D BY	DATE	FLD. WK. BY	
DRAWN BY	DATE	BK.	
CHK'D BY	DATE	APP'D BY	

SHEET No. **3** of **68**


LOUIS BERGER, MORRISTOWN, NJ CADD FILE: V:\Operations\167-DR\PC\1001\Technical\Cadd\Sheet Files\Contract\103\_Typical Sections.dwg Jun 08, 2020 - 3:23pm

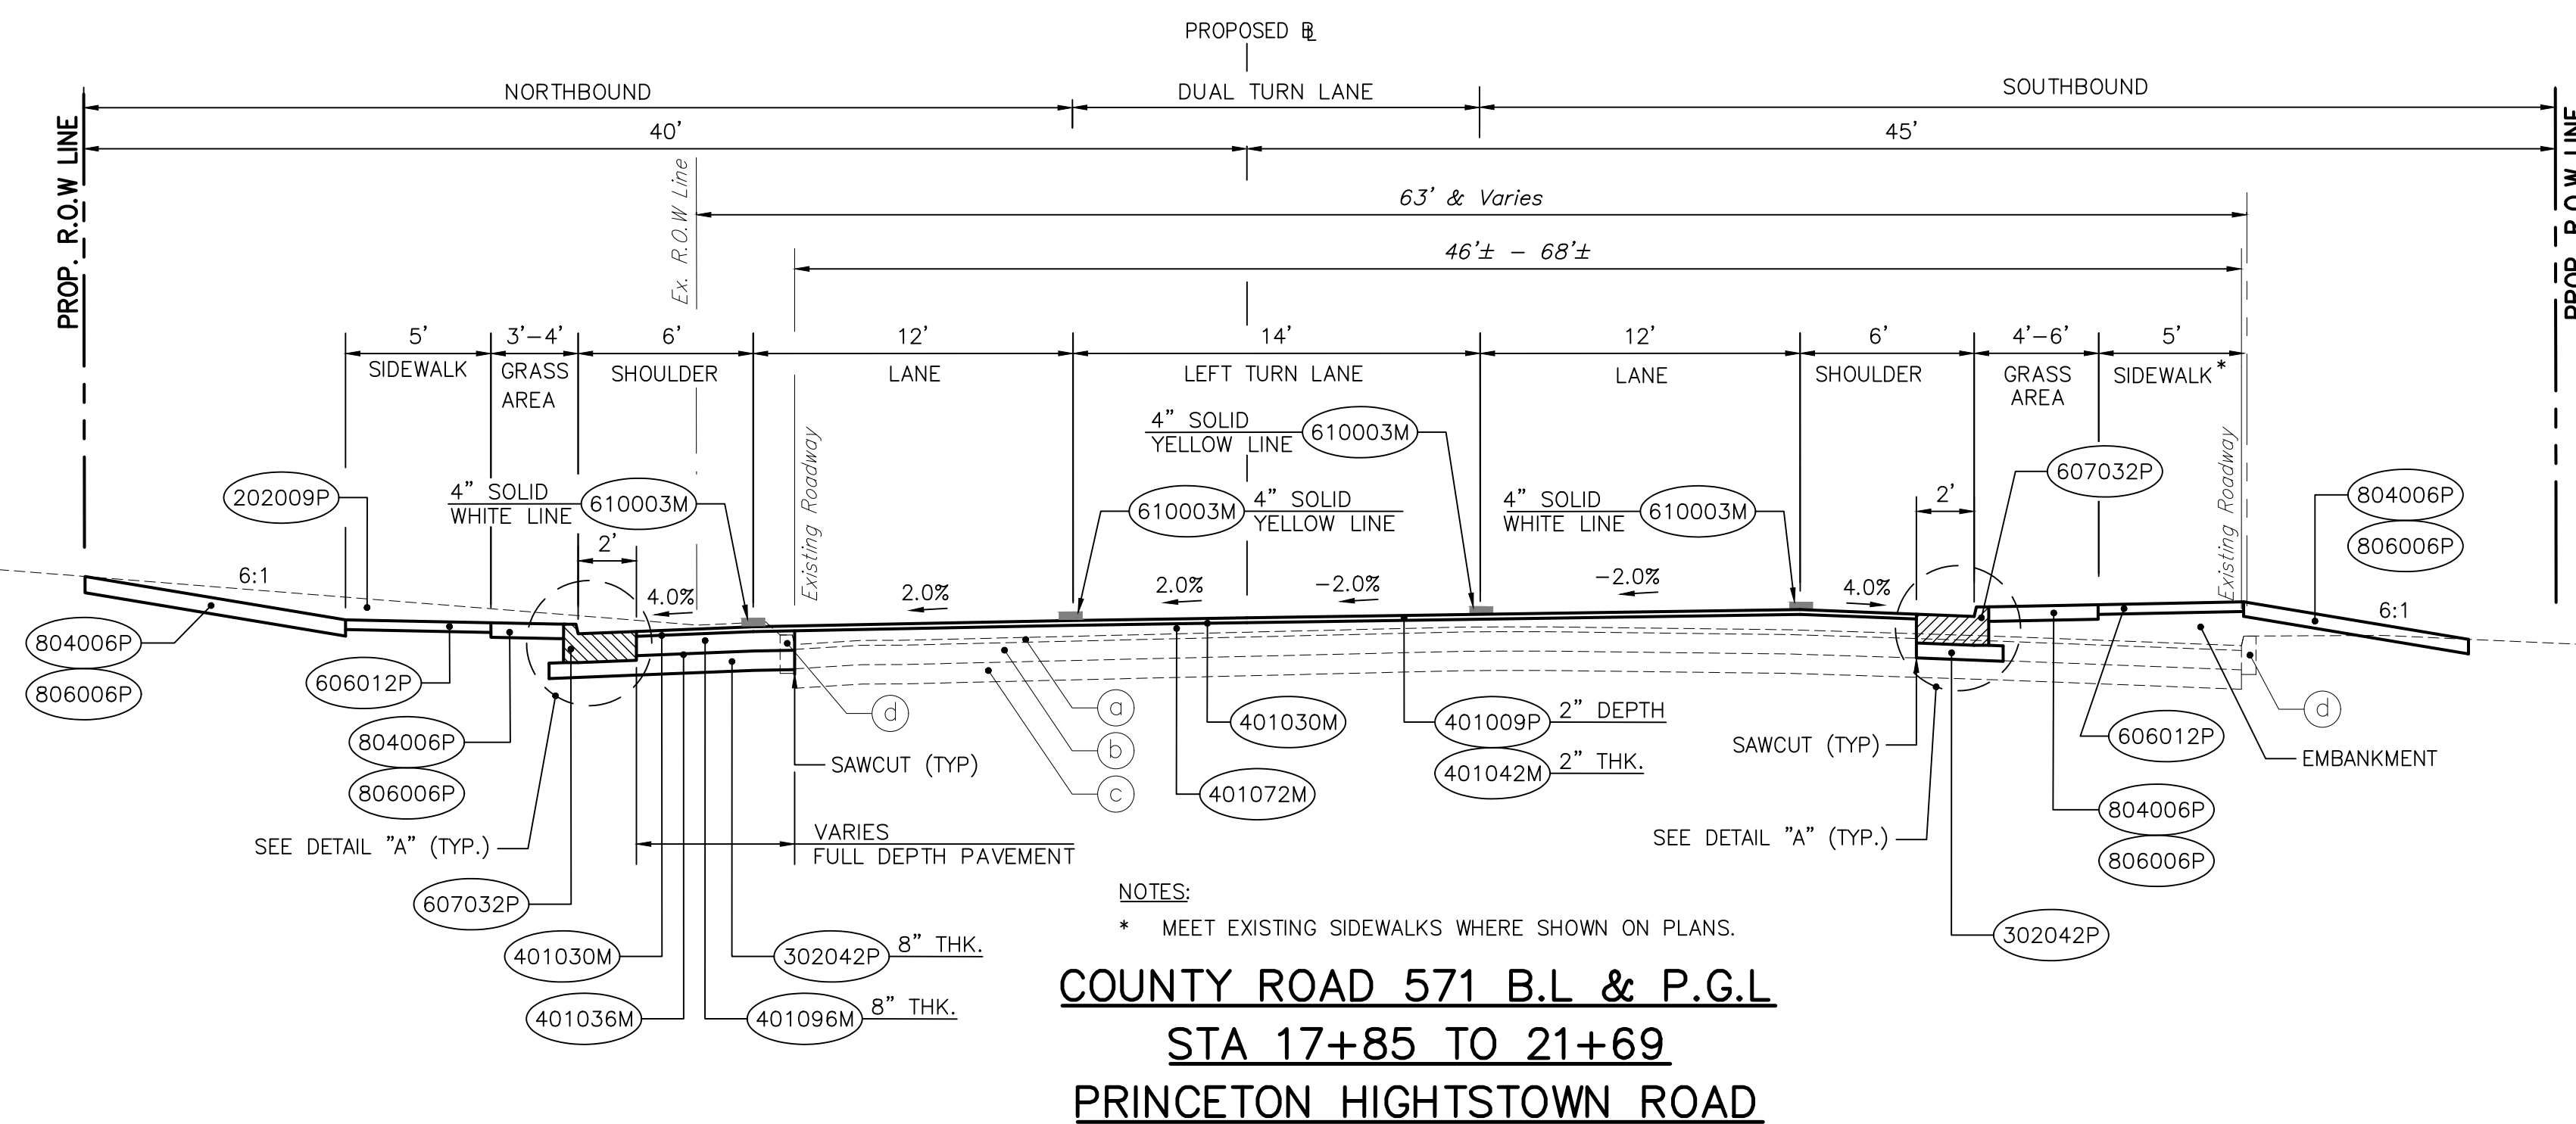

**COUNTY ROAD 571 B.L & P.G.L**  
**STA 17+85 TO 21+69**  
**PRINCETON HIGHTSTOWN ROAD**

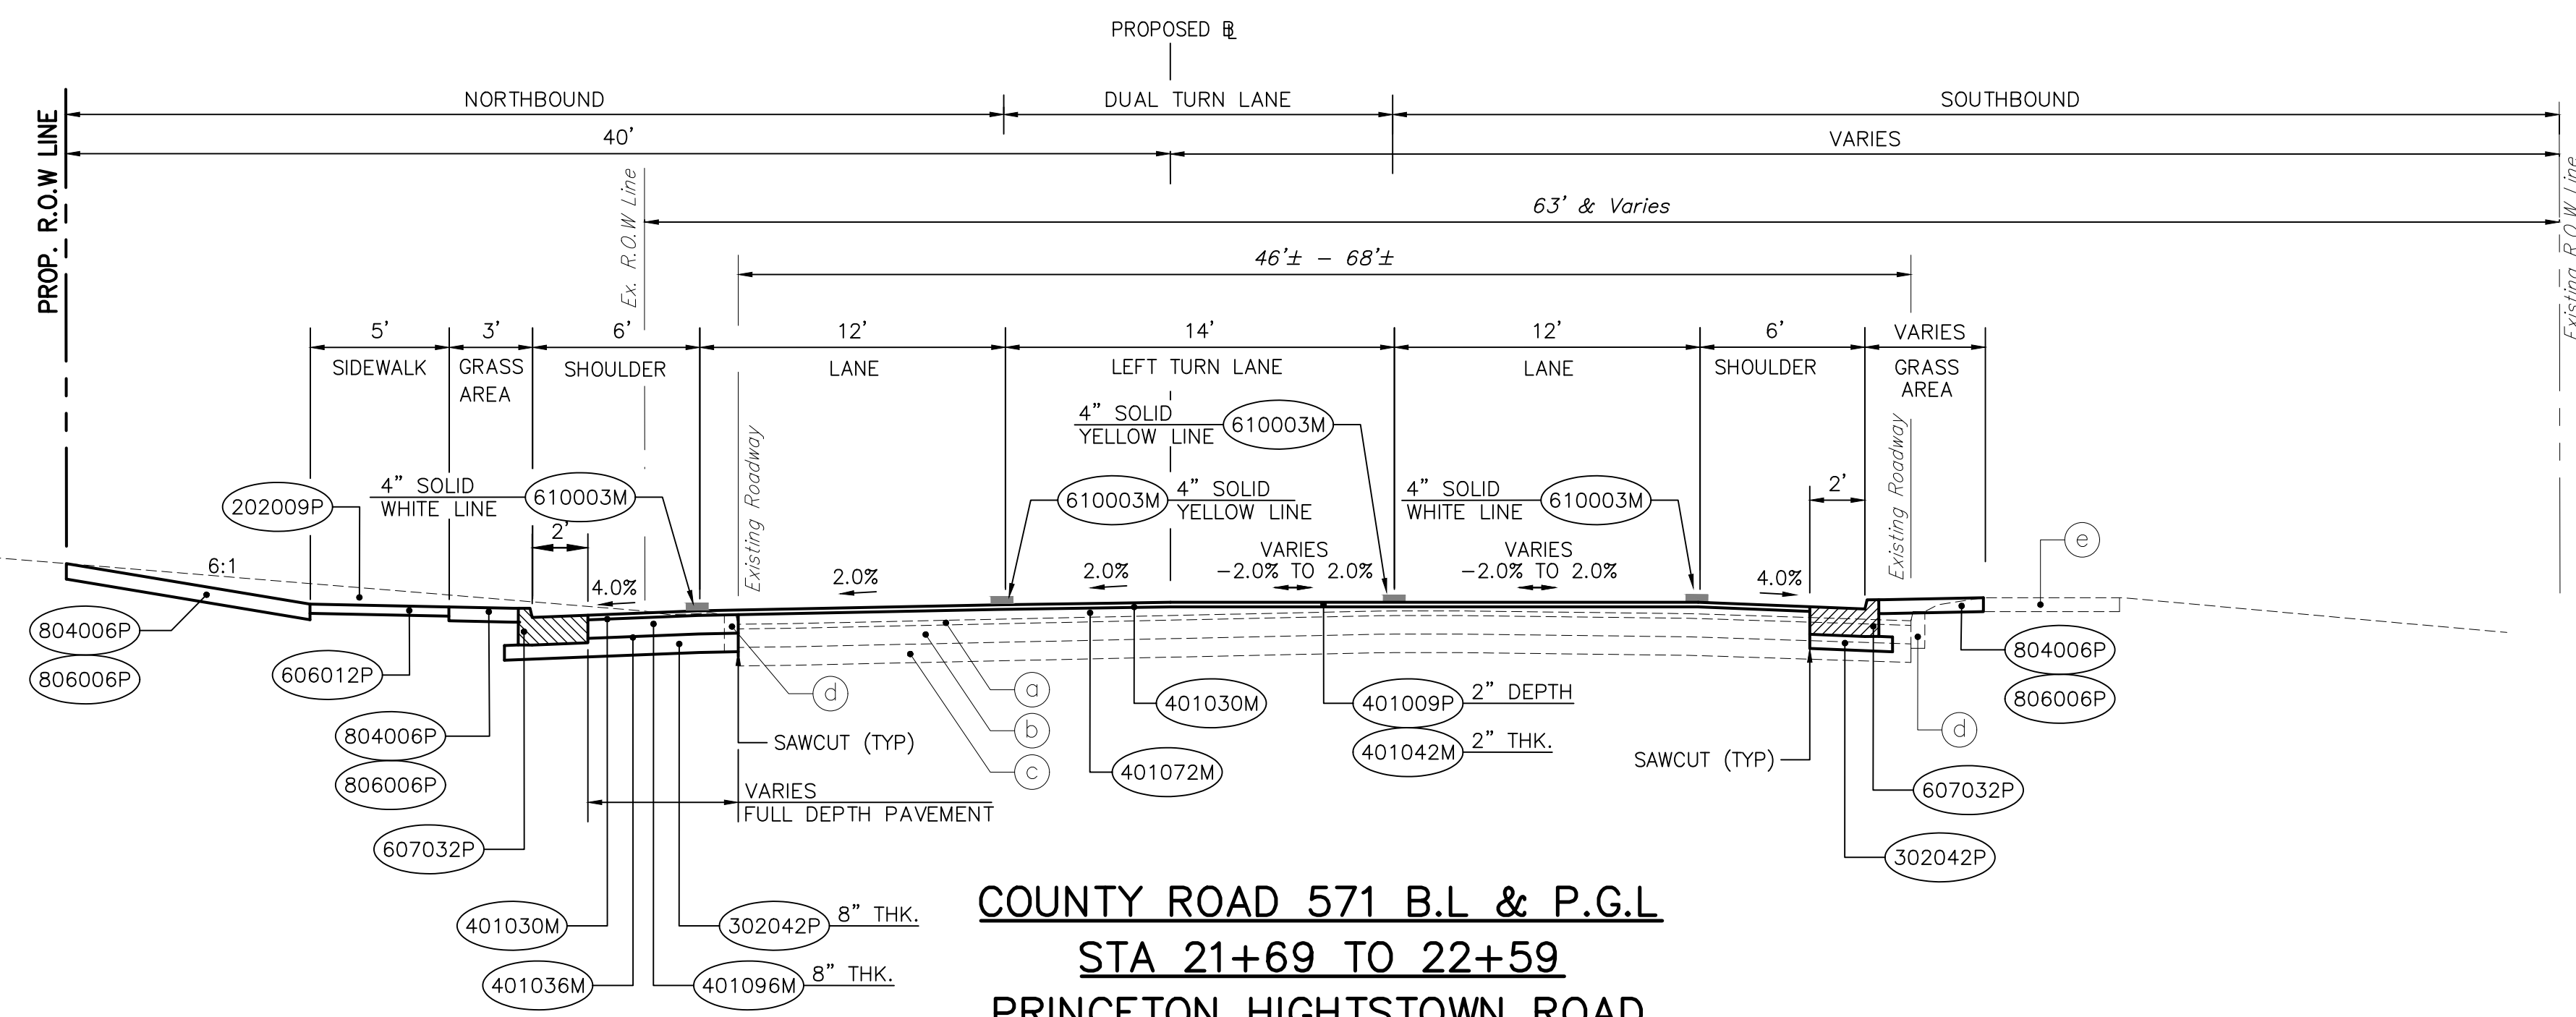

**COUNTY ROAD 571 B.L & P.G.L**  
**STA 21+69 TO 22+59**  
**PRINCETON HIGHTSTOWN ROAD**

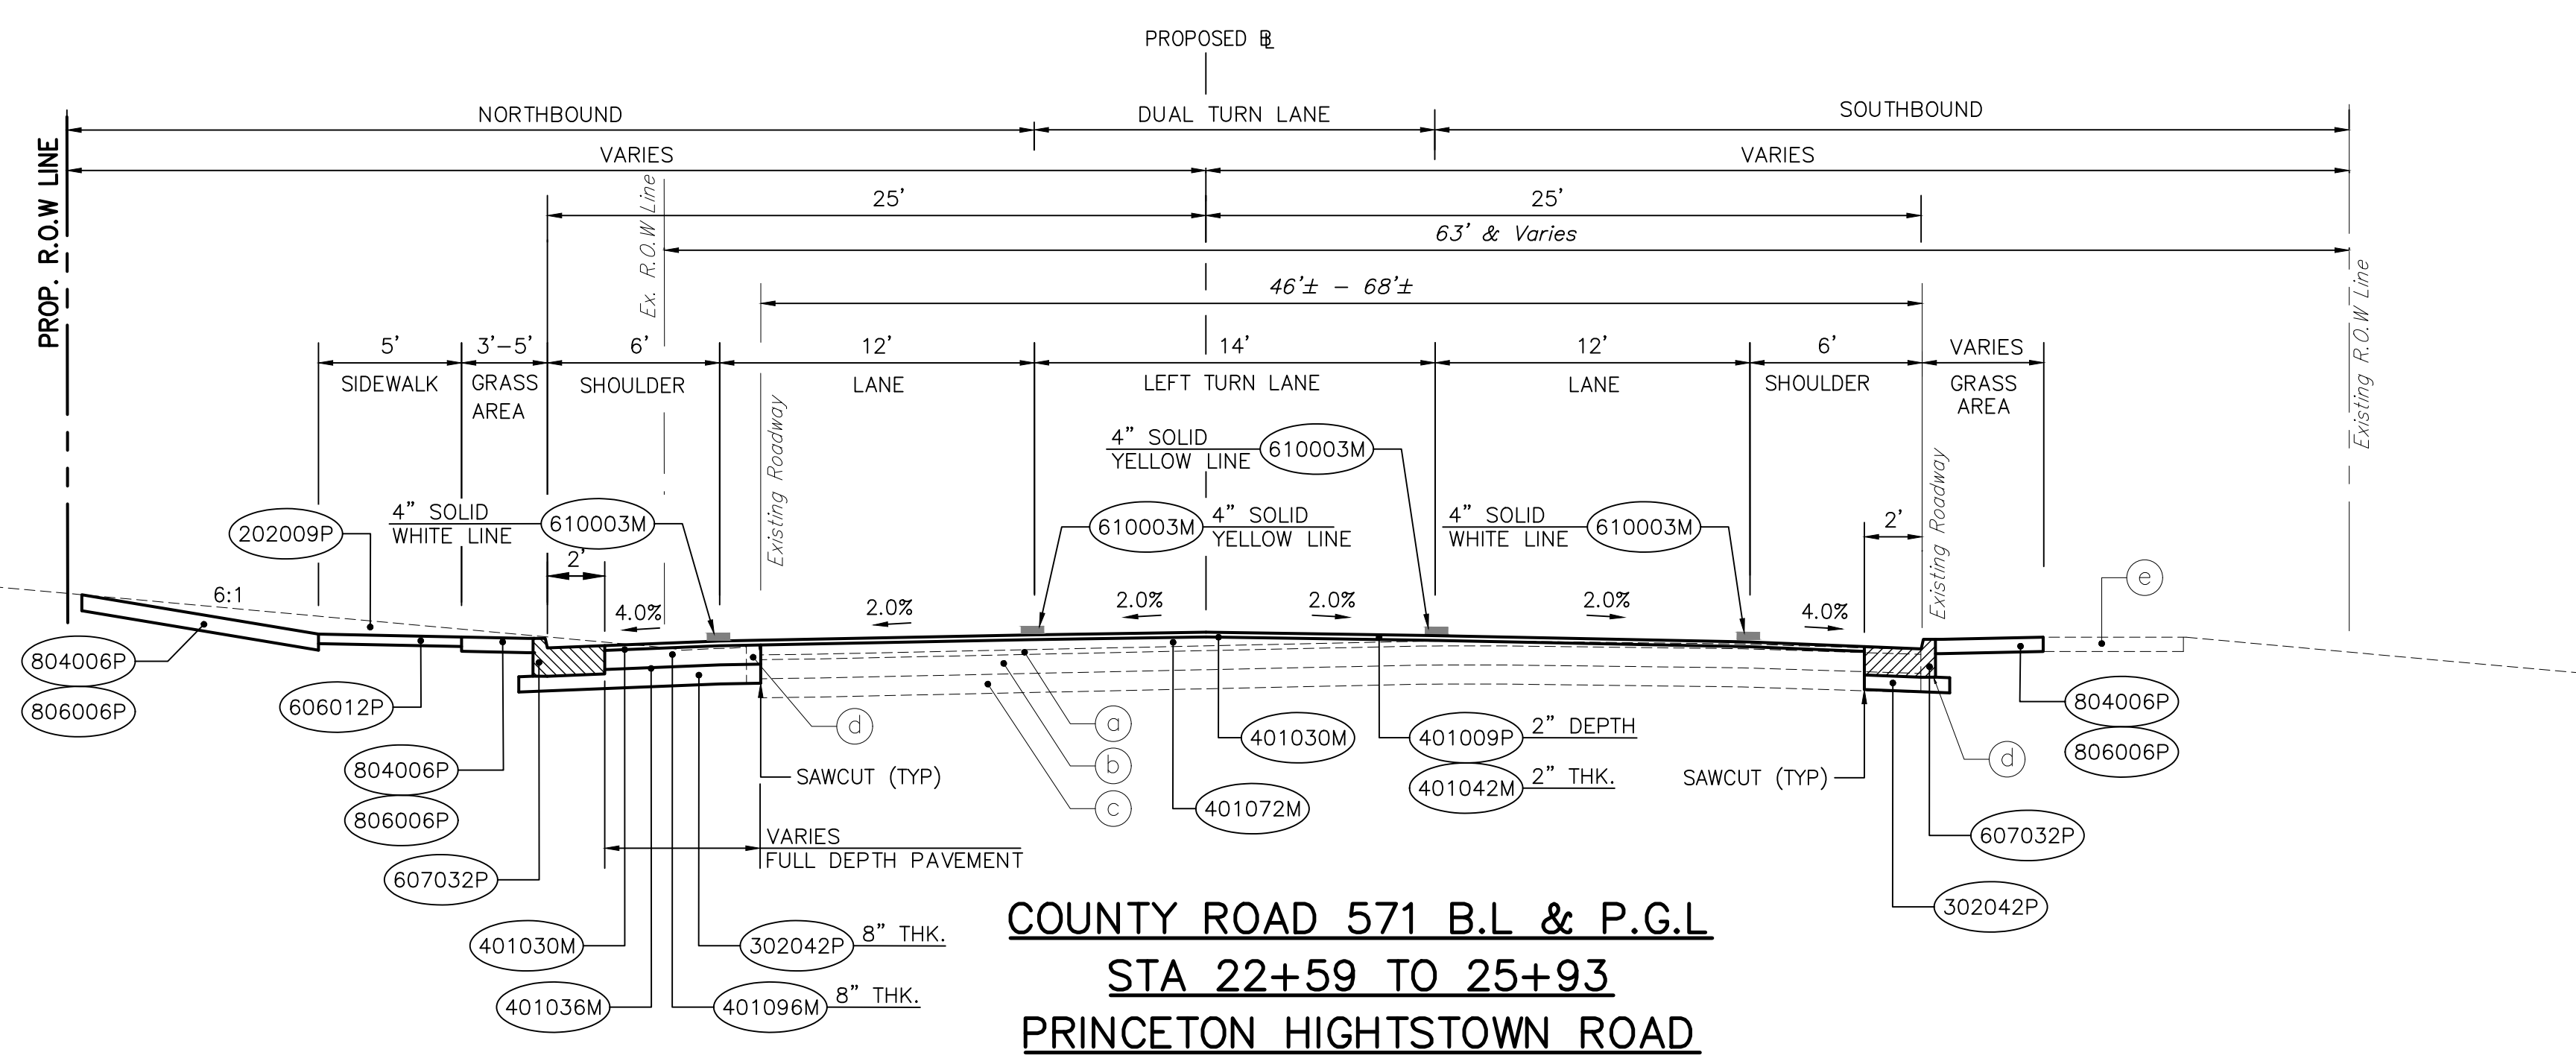

**COUNTY ROAD 571 B.L & P.G.L**  
**STA 22+59 TO 25+93**  
**PRINCETON HIGHTSTOWN ROAD**

Proposed Materials	
Item No.	To Be Constructed
157006M	Monument
202021P	Removal of Pavement
202009P	Excavation Unclassified
302042P	Dense Graded Aggregate Base Course, 8" Thick
401009P	HMA Milling, 3" Or Less
401021M	Hot Mix Asphalt Pavement Repair
401030M	Tack Coat
401036M	Prime Coat
401042M	Hot Mix Asphalt 9.5 M 64 Surface Course
401072M *	Hot Mix Asphalt 12.5 M 64 Intermediate Course
401096M	Hot Mix Asphalt 19 M 64 Base Course
606012P	Concrete Sidewalk, 4" Thick
606039P	Hot Mix Asphalt Driveway, 6" Thick
606084P	Detectable Warning Surface
607032P	9"x16" Concrete Vertical Curb With Gutter
610003M	Traffic Stripes, 4"
802021M	Tree Removal Over 6" to 12" Diameter
804006P	Topsolling, 4" Thick
806006P	Fertilizing and Seeding, Type A-3

Item No.	Description
a	Hot Mix Asphalt 9.5 M 64 Surface Course
b	Hot Mix Asphalt 19 M 64 Base Course
c	Dense Graded Aggregate, 8" Thick
d	9"x16" White Concrete Vertical Curb
e	Concrete Sidewalk, 4" Thick

NOTE:  
 \* QUANTITIES FOR THIS ITEM SHOWN IN CROSS SECTION PLANS UNDER "SBC"

**wsp**

MICHAEL DUNN  
 PROFESSIONAL ENGINEER  
 N.J. LIC. No. 24GE04500000

DATE \_\_\_\_\_

**TYPICAL SECTIONS**


**IMPROVEMENTS TO**  
**PRINCETON-HIGHTSTOWN ROAD**  
**COUNTY ROUTE No. 571**  
 FROM STA. 13+19 TO STA. 31+28  
**TOWNSHIP OF WEST WINDSOR, MERCER COUNTY**

DES. BY	DATE	SCALE	AS SHOWN	SHEET No.
CHYKD BY	DATE	APRIL, 2020	FLD.WK.BY	
DRAWN BY	DATE	APRIL, 2020	BK.	
CHKD BY	DATE	APRIL, 2020	APP'D BY	


4 68

TS-2  
 TS-3


LOUIS BERGER, MORRISTOWN, NJ CADD FILE: V:\Operations\167-DR\PC\1001\Technical\Cadd\Sheet Files\Contract\103\_Typical Sections.dwg Jun 08, 2020 3:23pm

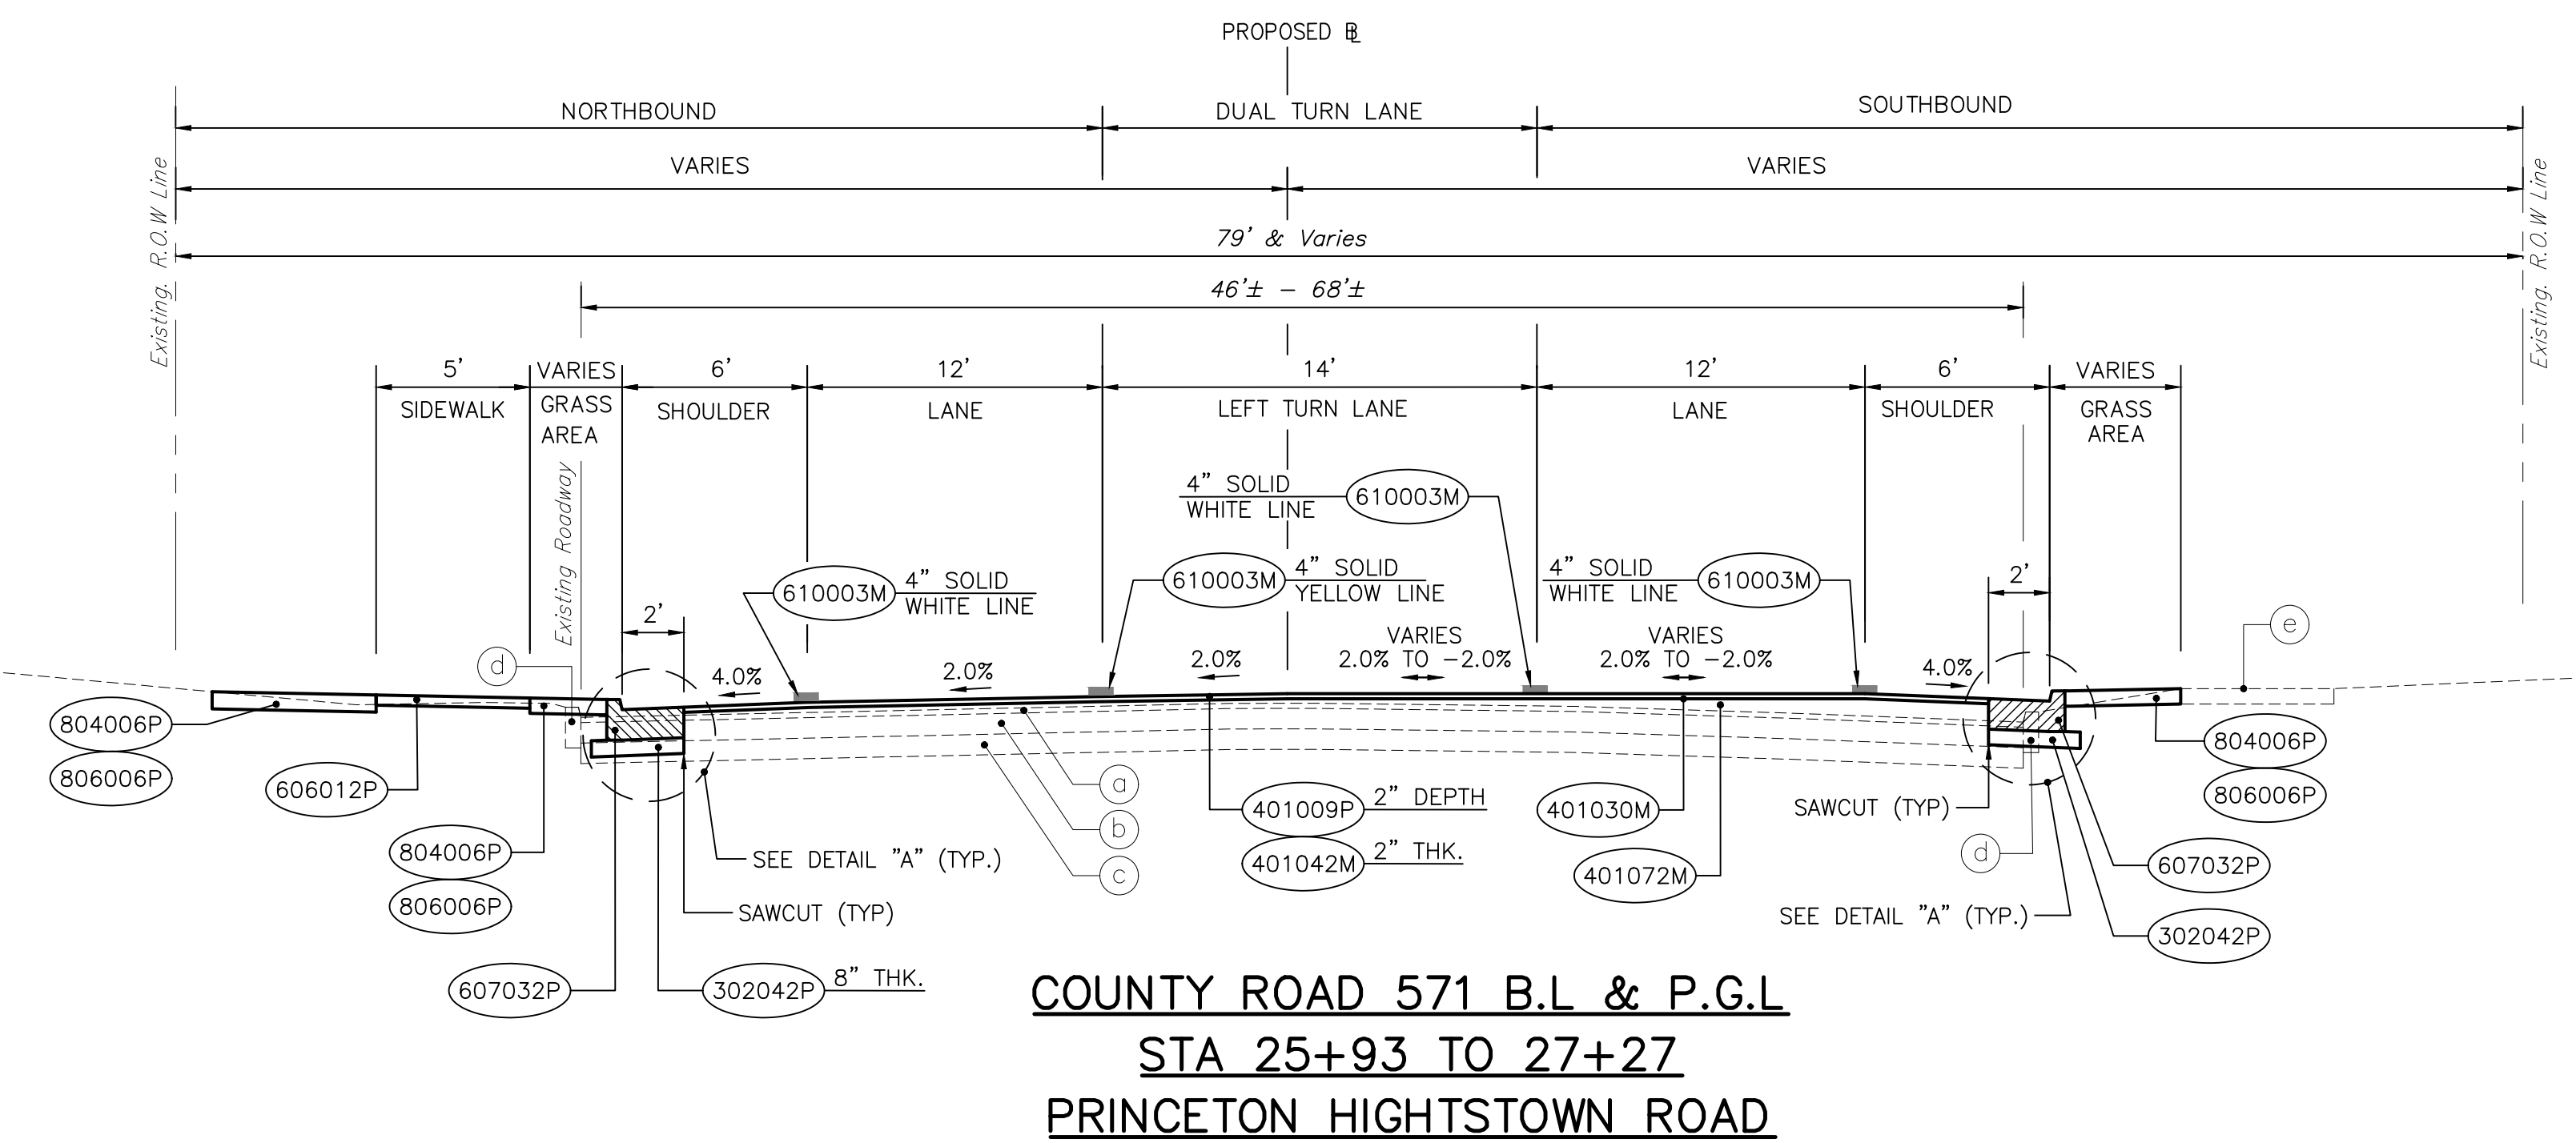

**COUNTY ROAD 571 B.L. & P.G.L**  
**STA 25+93 TO 27+27**  
**PRINCETON HIGHTSTOWN ROAD**

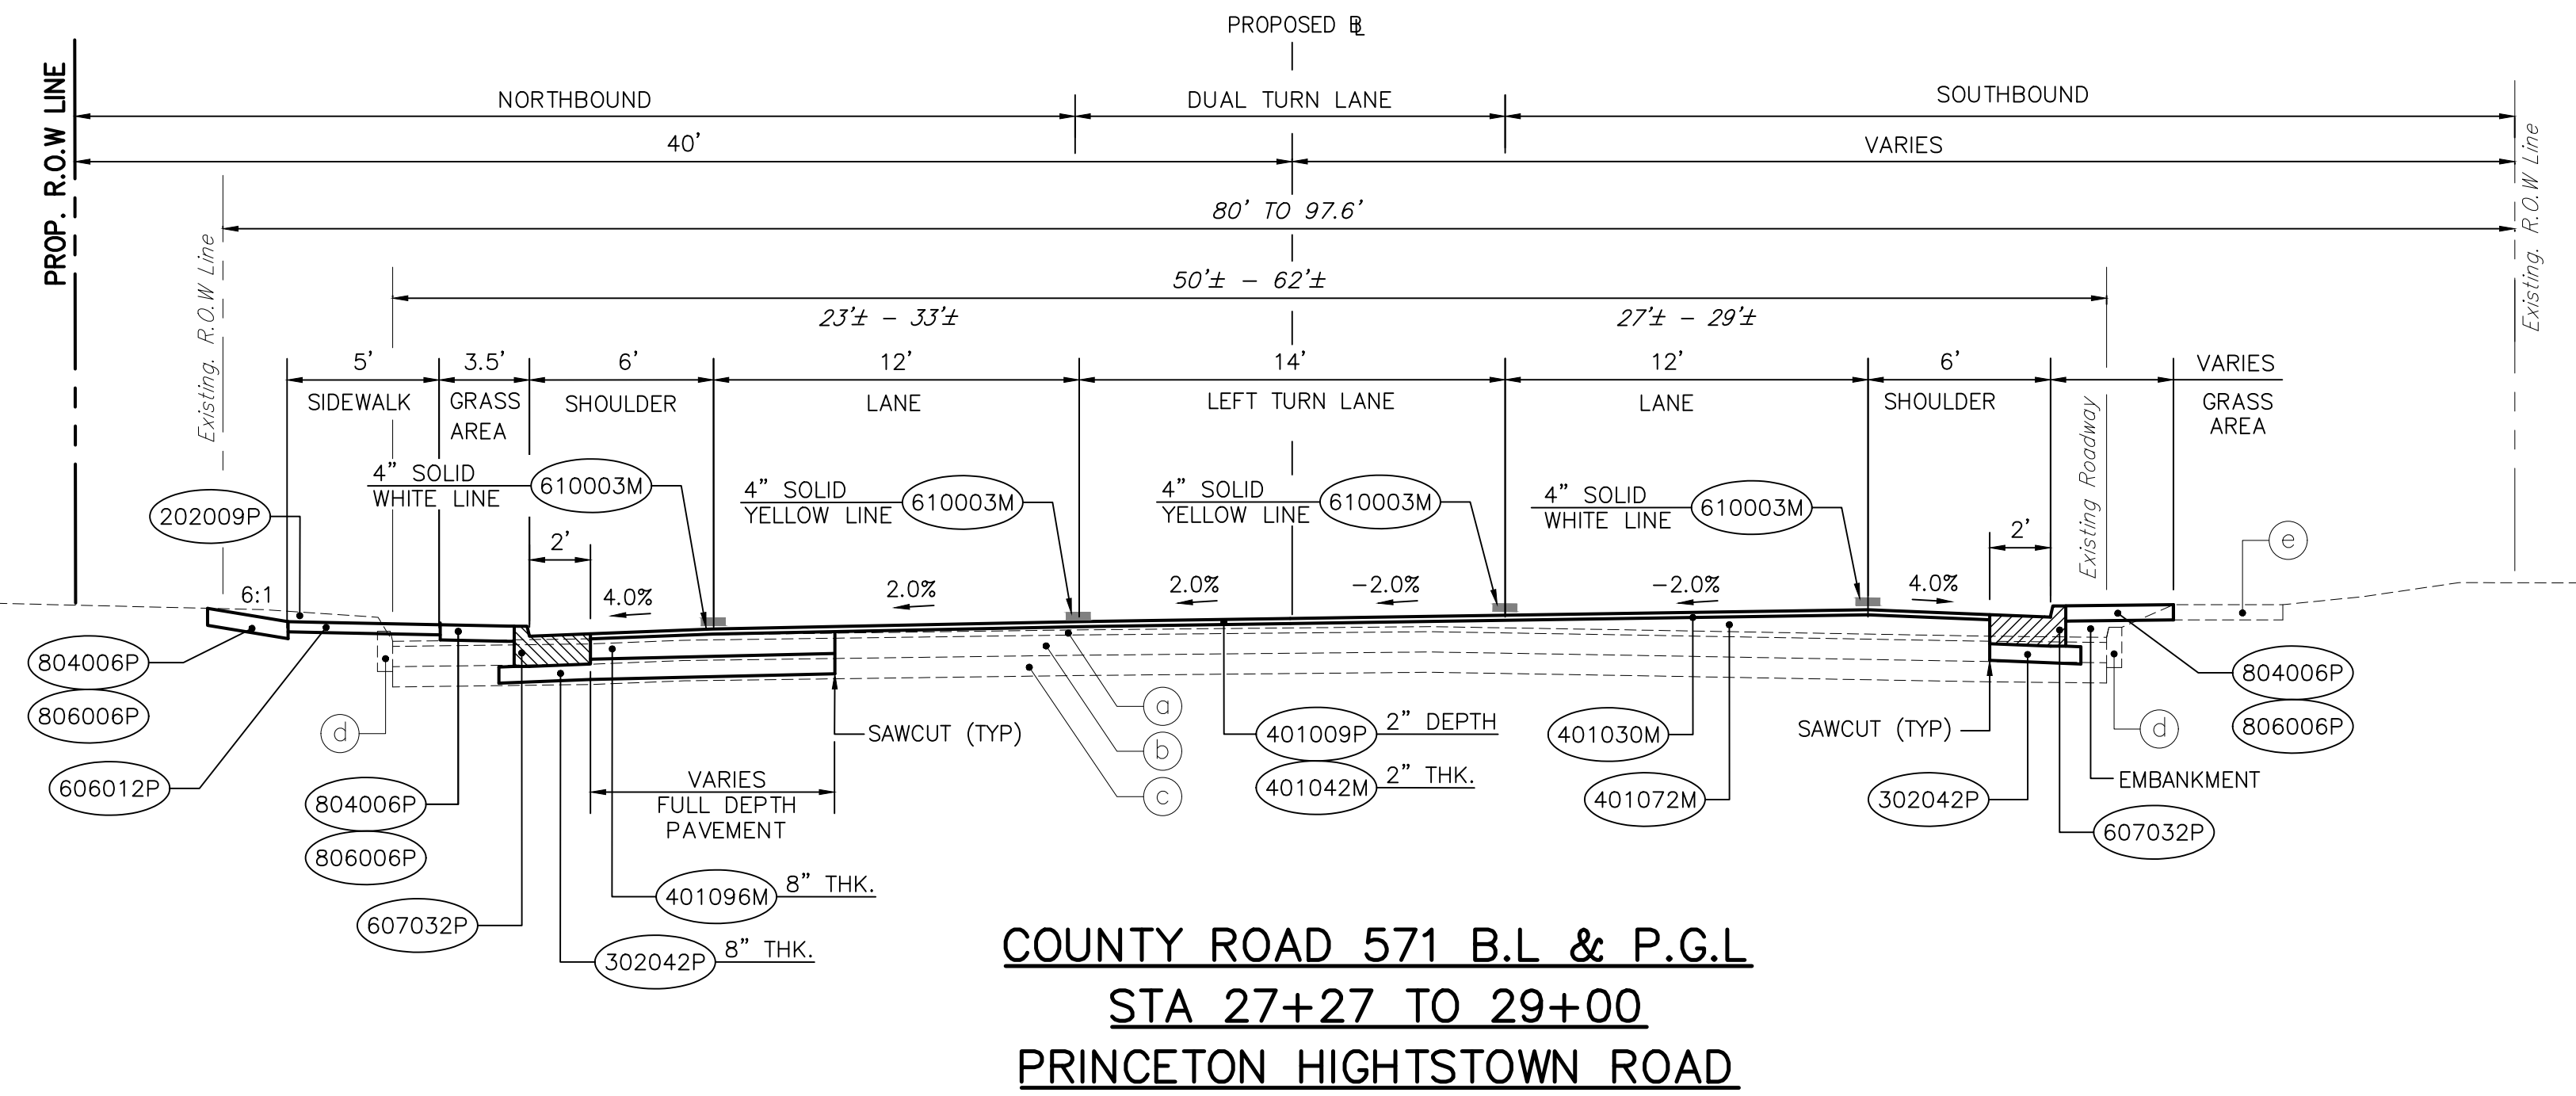

**COUNTY ROAD 571 B.L. & P.G.L**  
**STA 27+27 TO 29+00**  
**PRINCETON HIGHTSTOWN ROAD**

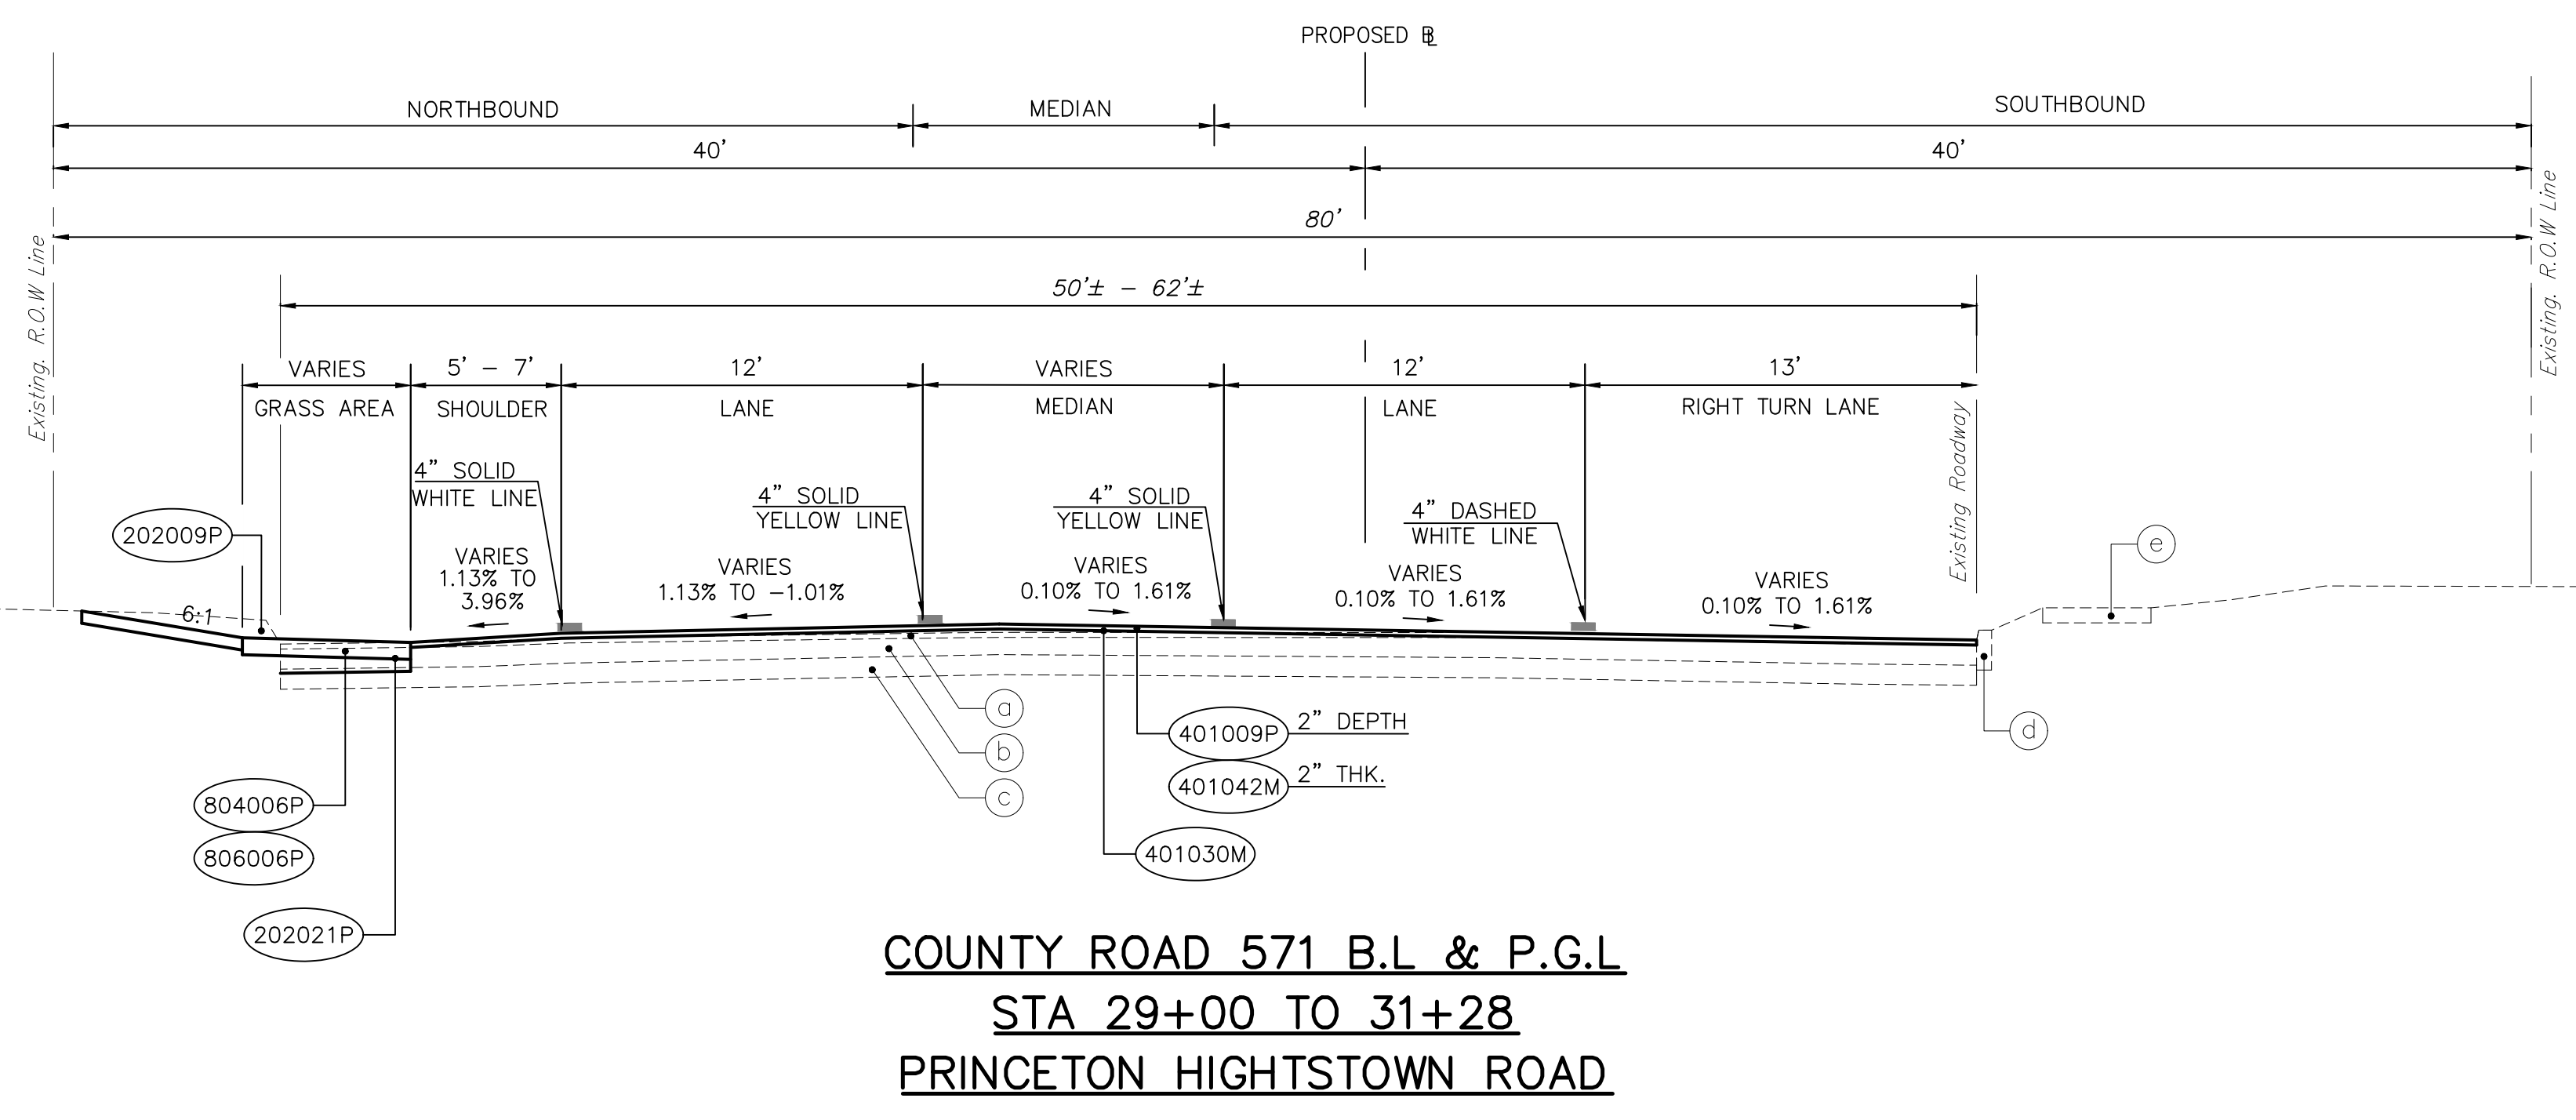

**COUNTY ROAD 571 B.L. & P.G.L**  
**STA 29+00 TO 31+28**  
**PRINCETON HIGHTSTOWN ROAD**

Proposed Materials	
Item No.	To Be Constructed
157006M	Monument
202021P	Removal of Pavement
202009P	Excavation Unclassified
302042P	Dense Graded Aggregate Base Course, 8" Thick
401009P	HMA Milling, 3" Or Less
401021M	Hot Mix Asphalt Pavement Repair
401030M	Tack Coat
401036M	Prime Coat
401042M	Hot Mix Asphalt 9.5 M 64 Surface Course
401072M *	Hot Mix Asphalt 12.5 M 64 Intermediate Course
401096M	Hot Mix Asphalt 19 M 64 Base Course
606012P	Concrete Sidewalk, 4" Thick
606039P	Hot Mix Asphalt Driveway, 6" Thick
606084P	Detectable Warning Surface
607032P	9"x16" Concrete Vertical Curb With Gutter
610003M	Traffic Stripes, 4"
802021M	Tree Removal Over 6" to 12" Diameter
804006P	Topsolling, 4" Thick
806006P	Fertilizing and Seeding, Type A-3

Item No.	Description
a	Hot Mix Asphalt 9.5 M 64 Surface Course
b	Hot Mix Asphalt 19 M 64 Base Course
c	Dense Graded Aggregate, 8" Thick
d	9"x16" White Concrete Vertical Curb
e	Concrete Sidewalk, 4" Thick

NOTE:  
 \* QUANTITIES FOR THIS ITEM SHOWN IN CROSS SECTION PLANS UNDER "SBC"

**wsp**

MICHAEL DUNN  
 PROFESSIONAL ENGINEER  
 N.J. LIC. No. 24GE04500000

**TYPICAL SECTIONS**

**IMPROVEMENTS TO**  
**PRINCETON-HIGHTSTOWN ROAD**  
**COUNTY ROUTE No. 571**  
 FROM STA. 13+19 TO STA. 31+28  
**TOWNSHIP OF WEST WINDSOR, MERCER COUNTY**

DES. BY	DATE	APRIL, 2020	SCALE	AS SHOWN	SHEET No.
CHK'D BY	DATE	APRIL, 2020	FLD. WK. BY		
DRAWN BY	DATE	APRIL, 2020	BK.		5
CHK'D BY	DATE	APRIL, 2020	APP'D BY		68

TS-3  
 TS-3