


NOTE:  
 REFINEMENTS ARE TO BE DEFINED TO CORRELATE DRIVEWAYS WITH PEBBIKE  
 CROSSINGS AT CERTAIN LOCATIONS.  
 IMPLEMENTATION OF CERTAIN BIKE/PEB FACILITIES MAY BE DEFERRED UNTIL LAND  
 REDEVELOPMENT OCCURS.

**Route 571 Concept Plan  
 North Scheme L**

Route 571 Corridor Study  
 Township of West Windsor

Prepared by: **Urbliplan Associates**

Scale: 1"=100'  
 July, 2005  
 Sheet 1 of 2

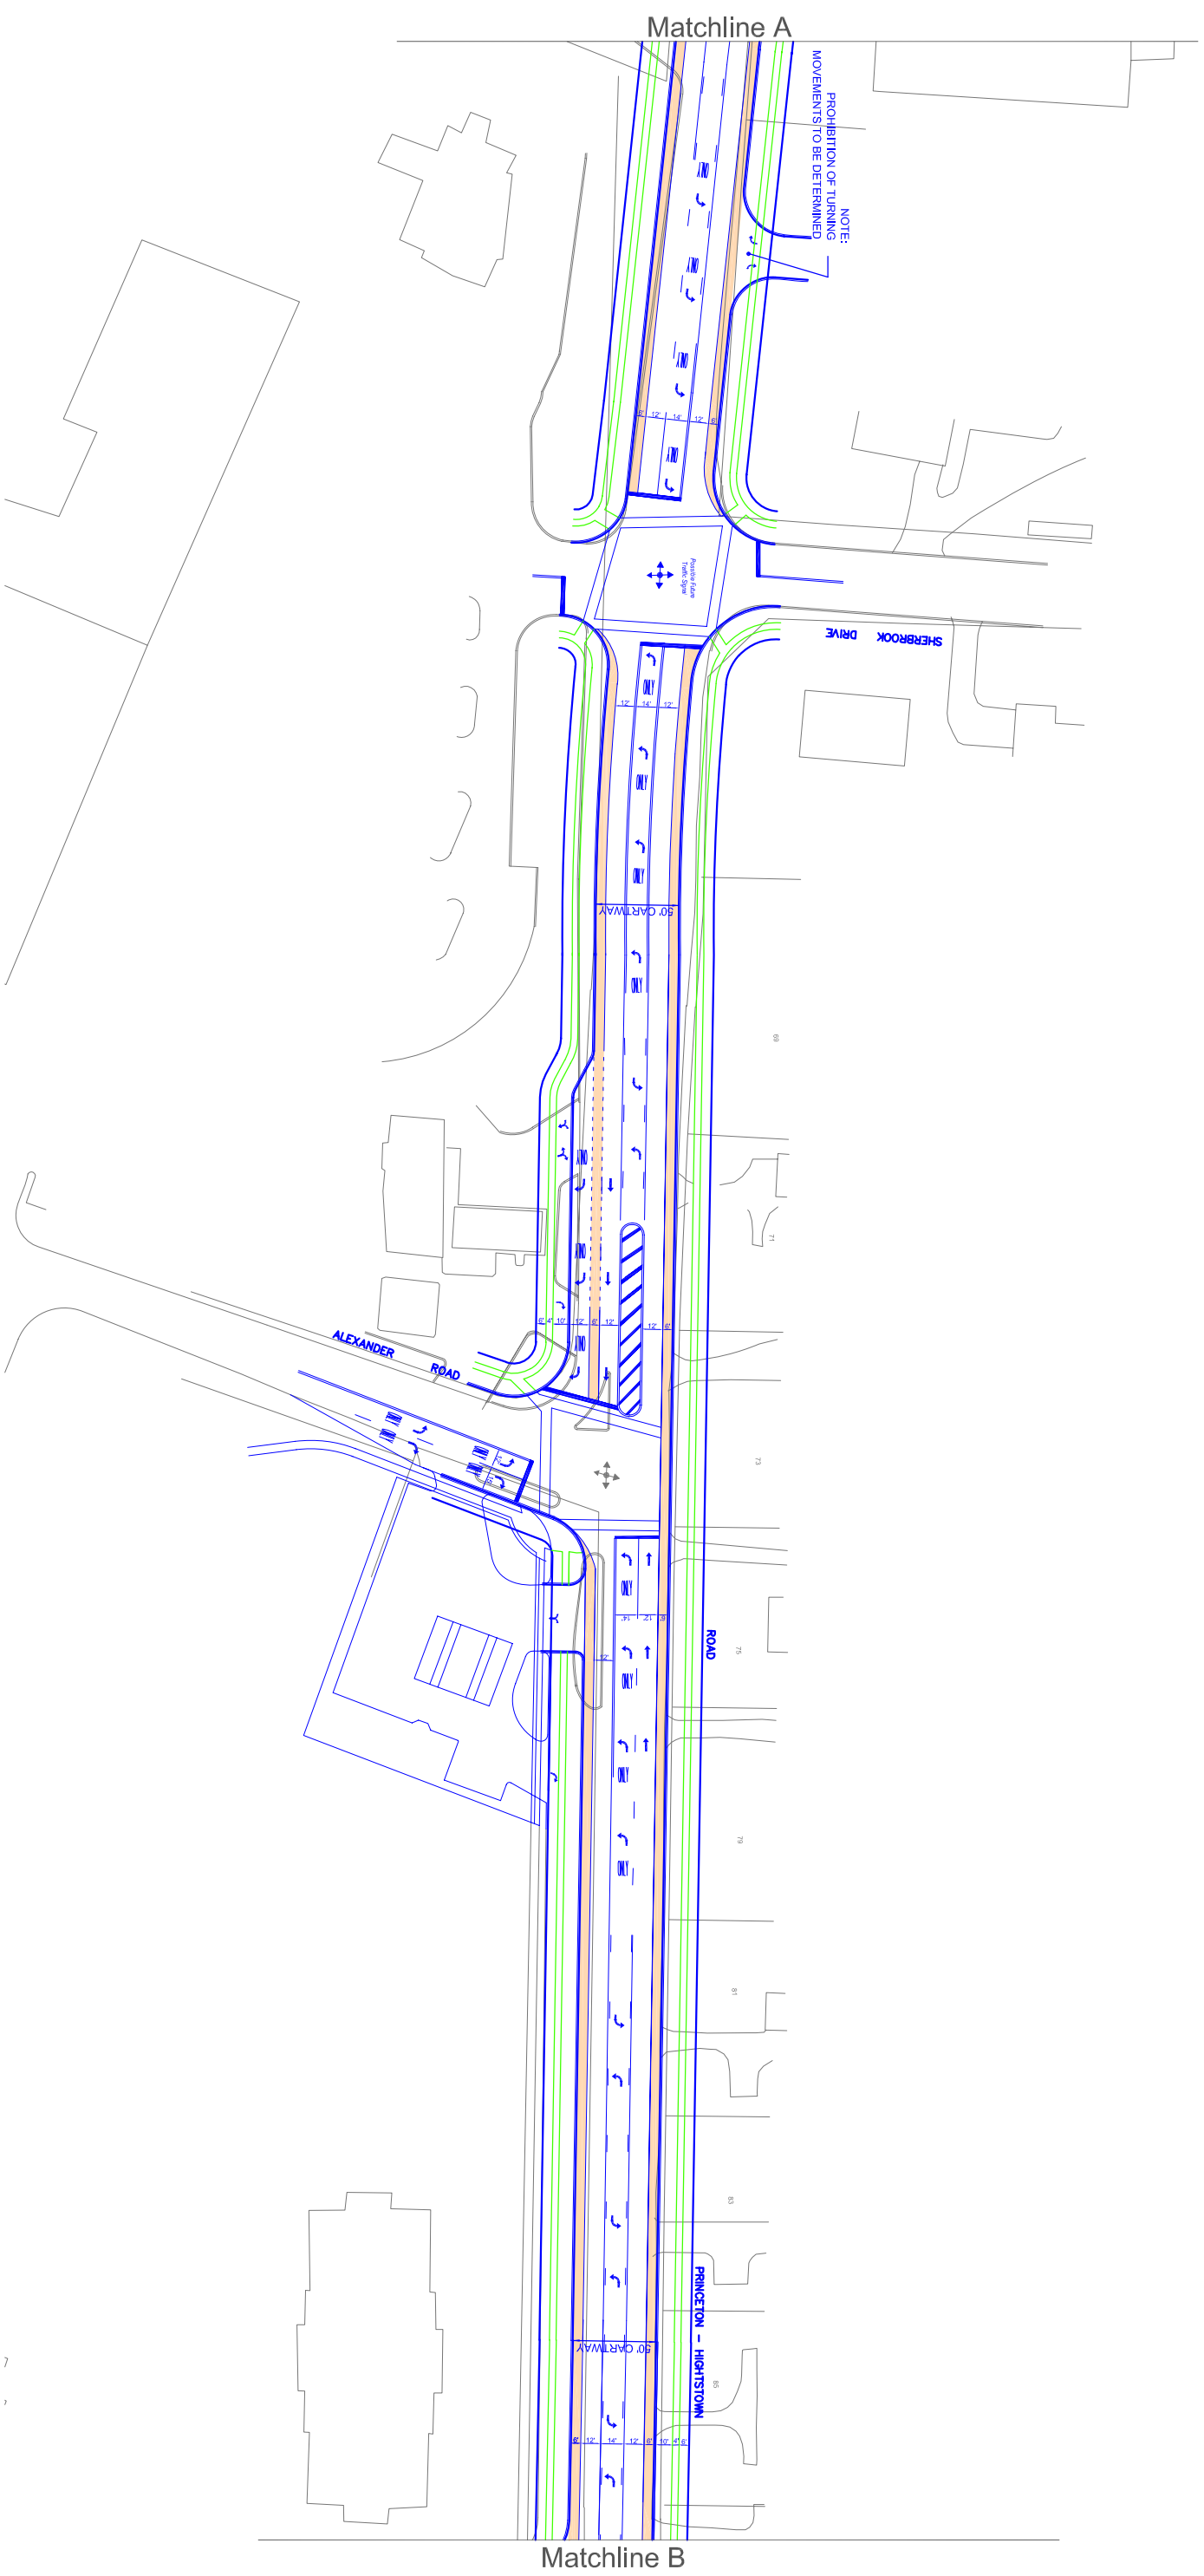


NOTE:  
REFINEMENTS ARE TO BE DEFINED TO CORRELATE DRIVEWAYS WITH PEDBIKE  
CROSSINGS AT CERTAIN LOCATIONS.  
IMPLEMENTATION OF CERTAIN BIKEPED FACILITIES MAY BE DEFERRED UNTIL LAND  
REDEVELOPMENT OCCURS.

### Route 571 Concept Plan North Scheme L

Route 571 Corridor Study  
Township of West Windsor

Prepared by: **Urbitrans Associates**

Scale: 1"=100'  
July 2005  
Sheet 2 of 2

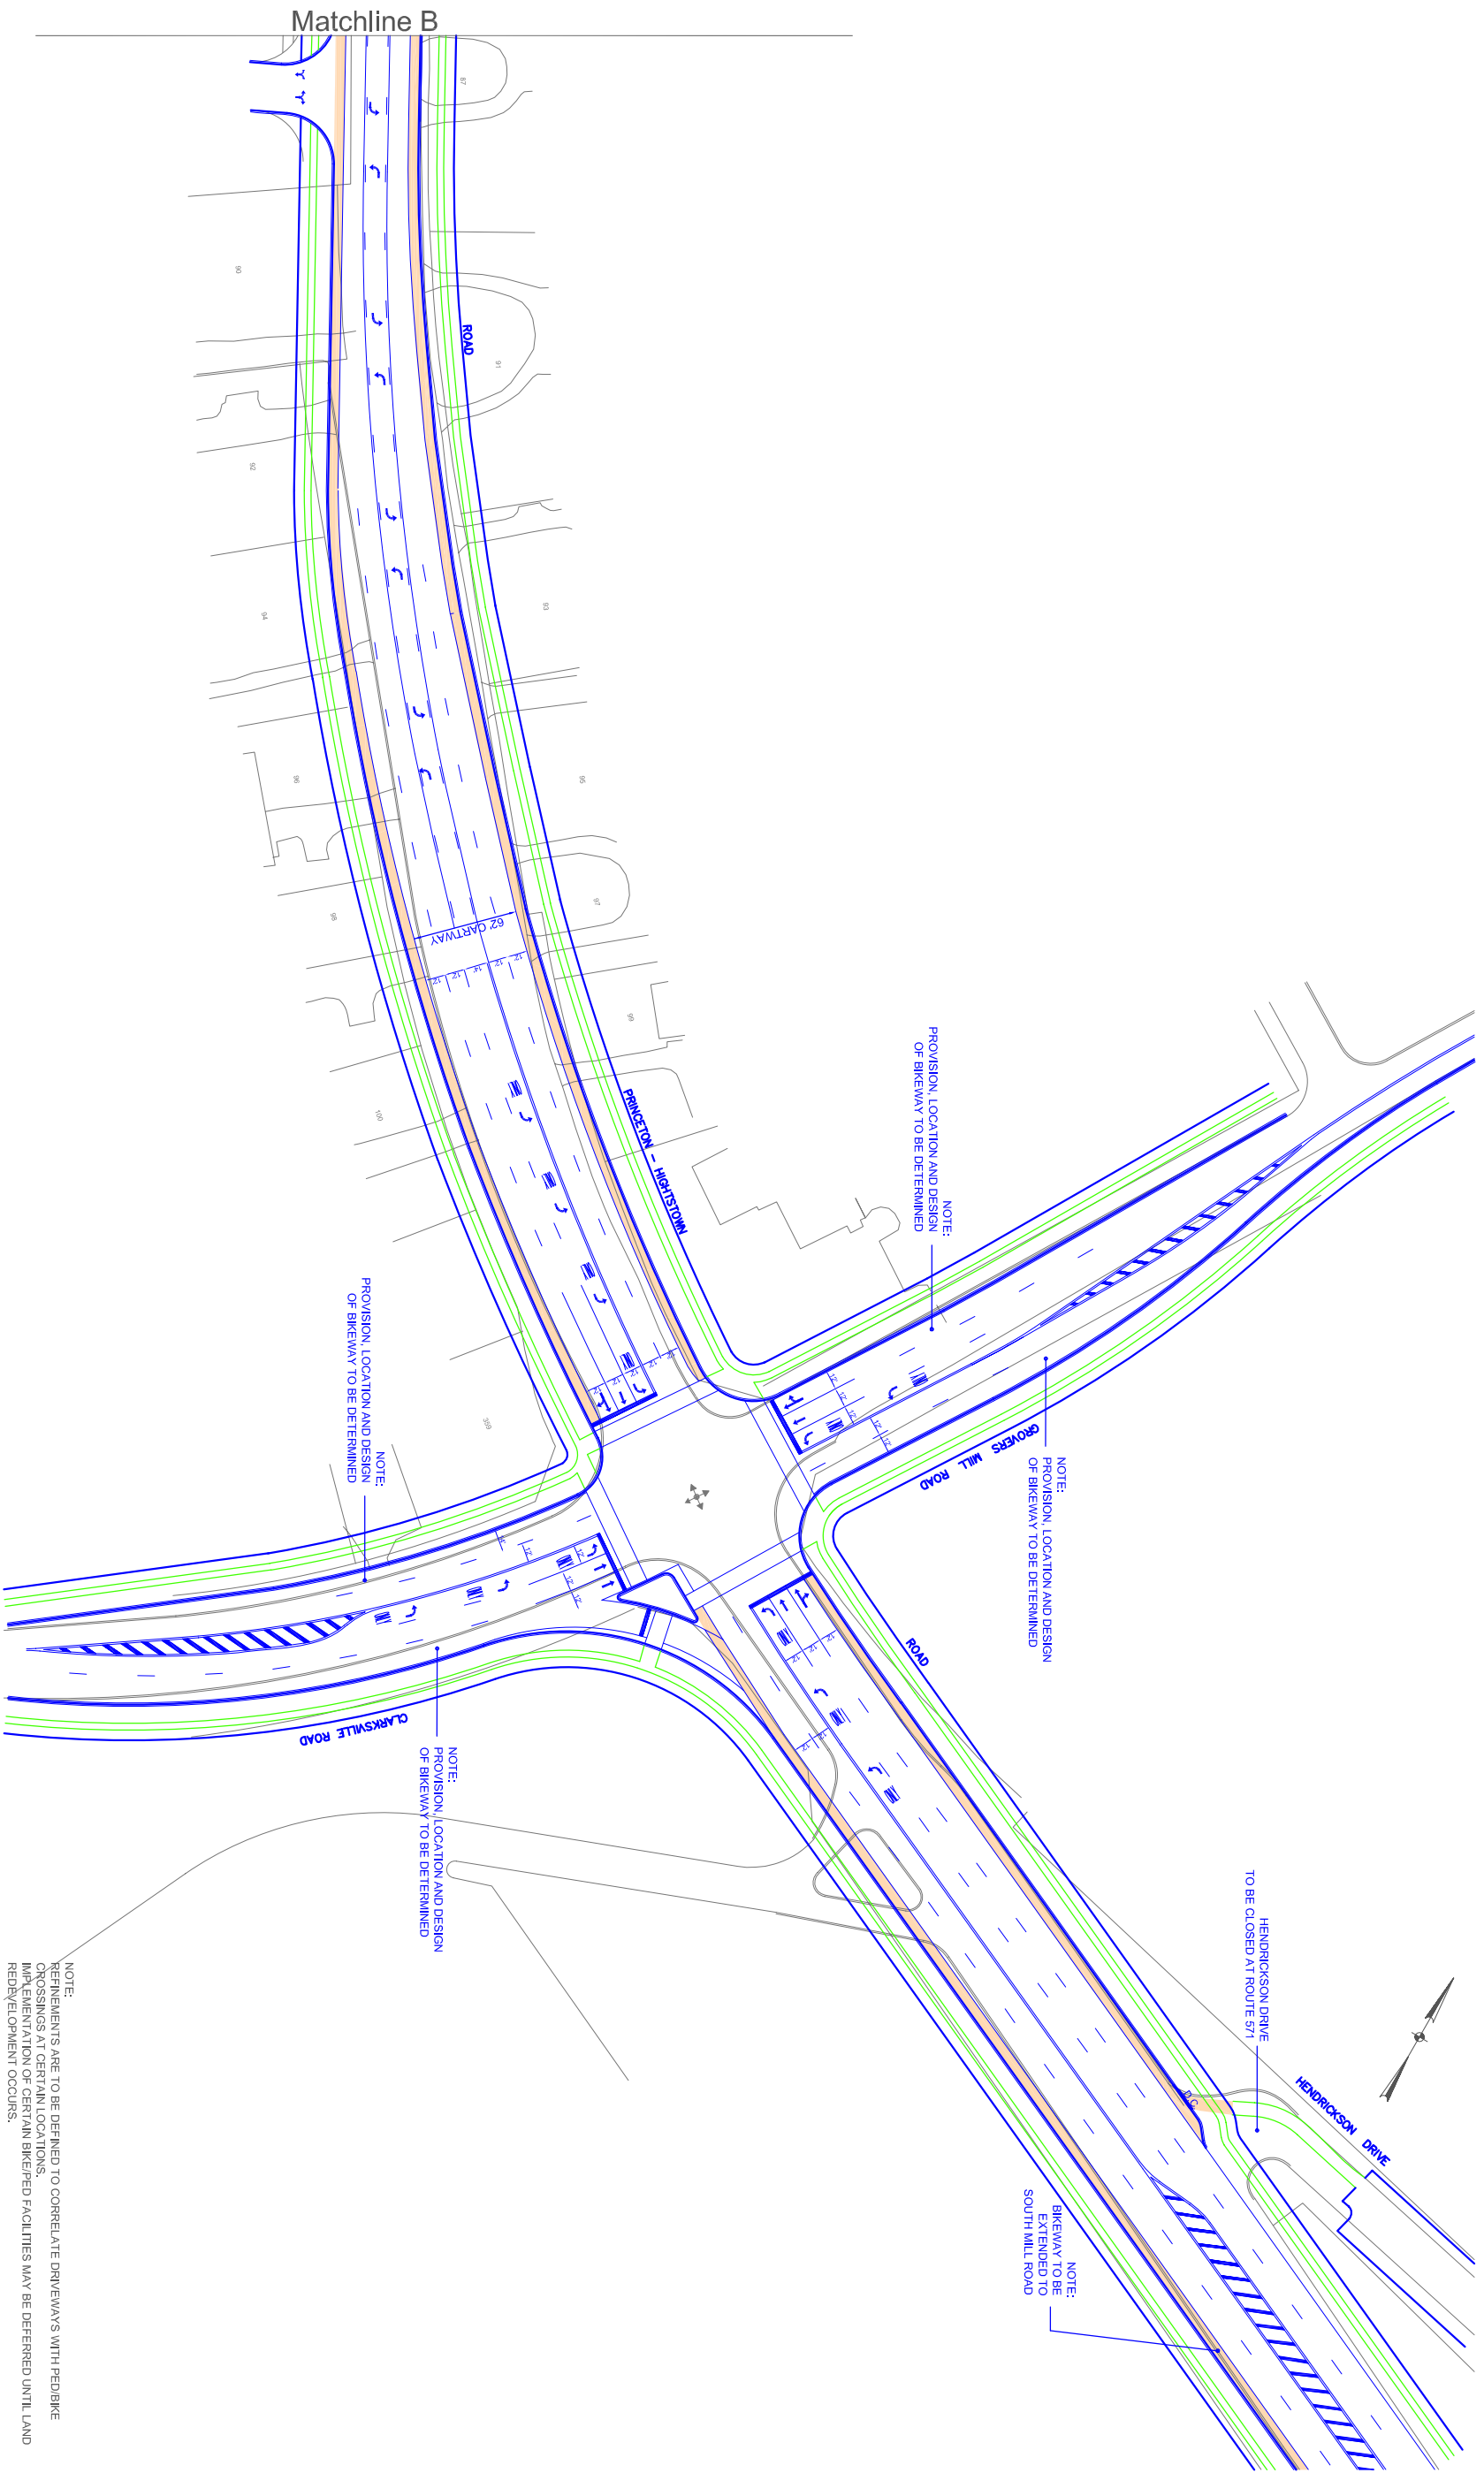

**Route 571 Concept Plan**  
**Clarksville Scheme 5**

Route 571 Corridor Study  
 Township of West Windsor

Prepared by: **Urbilitran Associates**

Scale 1"=100'  
 July 2005