

JOSEPH PRIMIANO  
LIC. NO. 21A01765500

THIS SET OF PLANS IS AN INSTRUMENT OF SERVICE AND IS THE PROPERTY OF THE ARCHITECT. THESE PLANS MAY NOT BE USED FOR ANY OTHER PROJECT NOR SOLD WITHOUT THE ARCHITECT'S WRITTEN AUTHORIZATION.

REVISIONS		
NO.	DESCRIPTION	DATE


PROJECT  
  
BLOCK: 63  
LOT: 154  
969 ALEXANDER ROAD  
WEST WINDSOR  
MERCER  
NEW JERSEY

OWNER  
  
BRIAN & MARION YOUNG  
969 ALEXANDER ROAD  
WEST WINDSOR, NJ 08520

SHEET DESCRIPTION  
  
EXISTING PLANS


SCALE:	AS NOTED
CHECKED BY:	JP
DRAWN BY:	TS
DATE:	7/7/2023
JOB NO.	20230095

V-1B

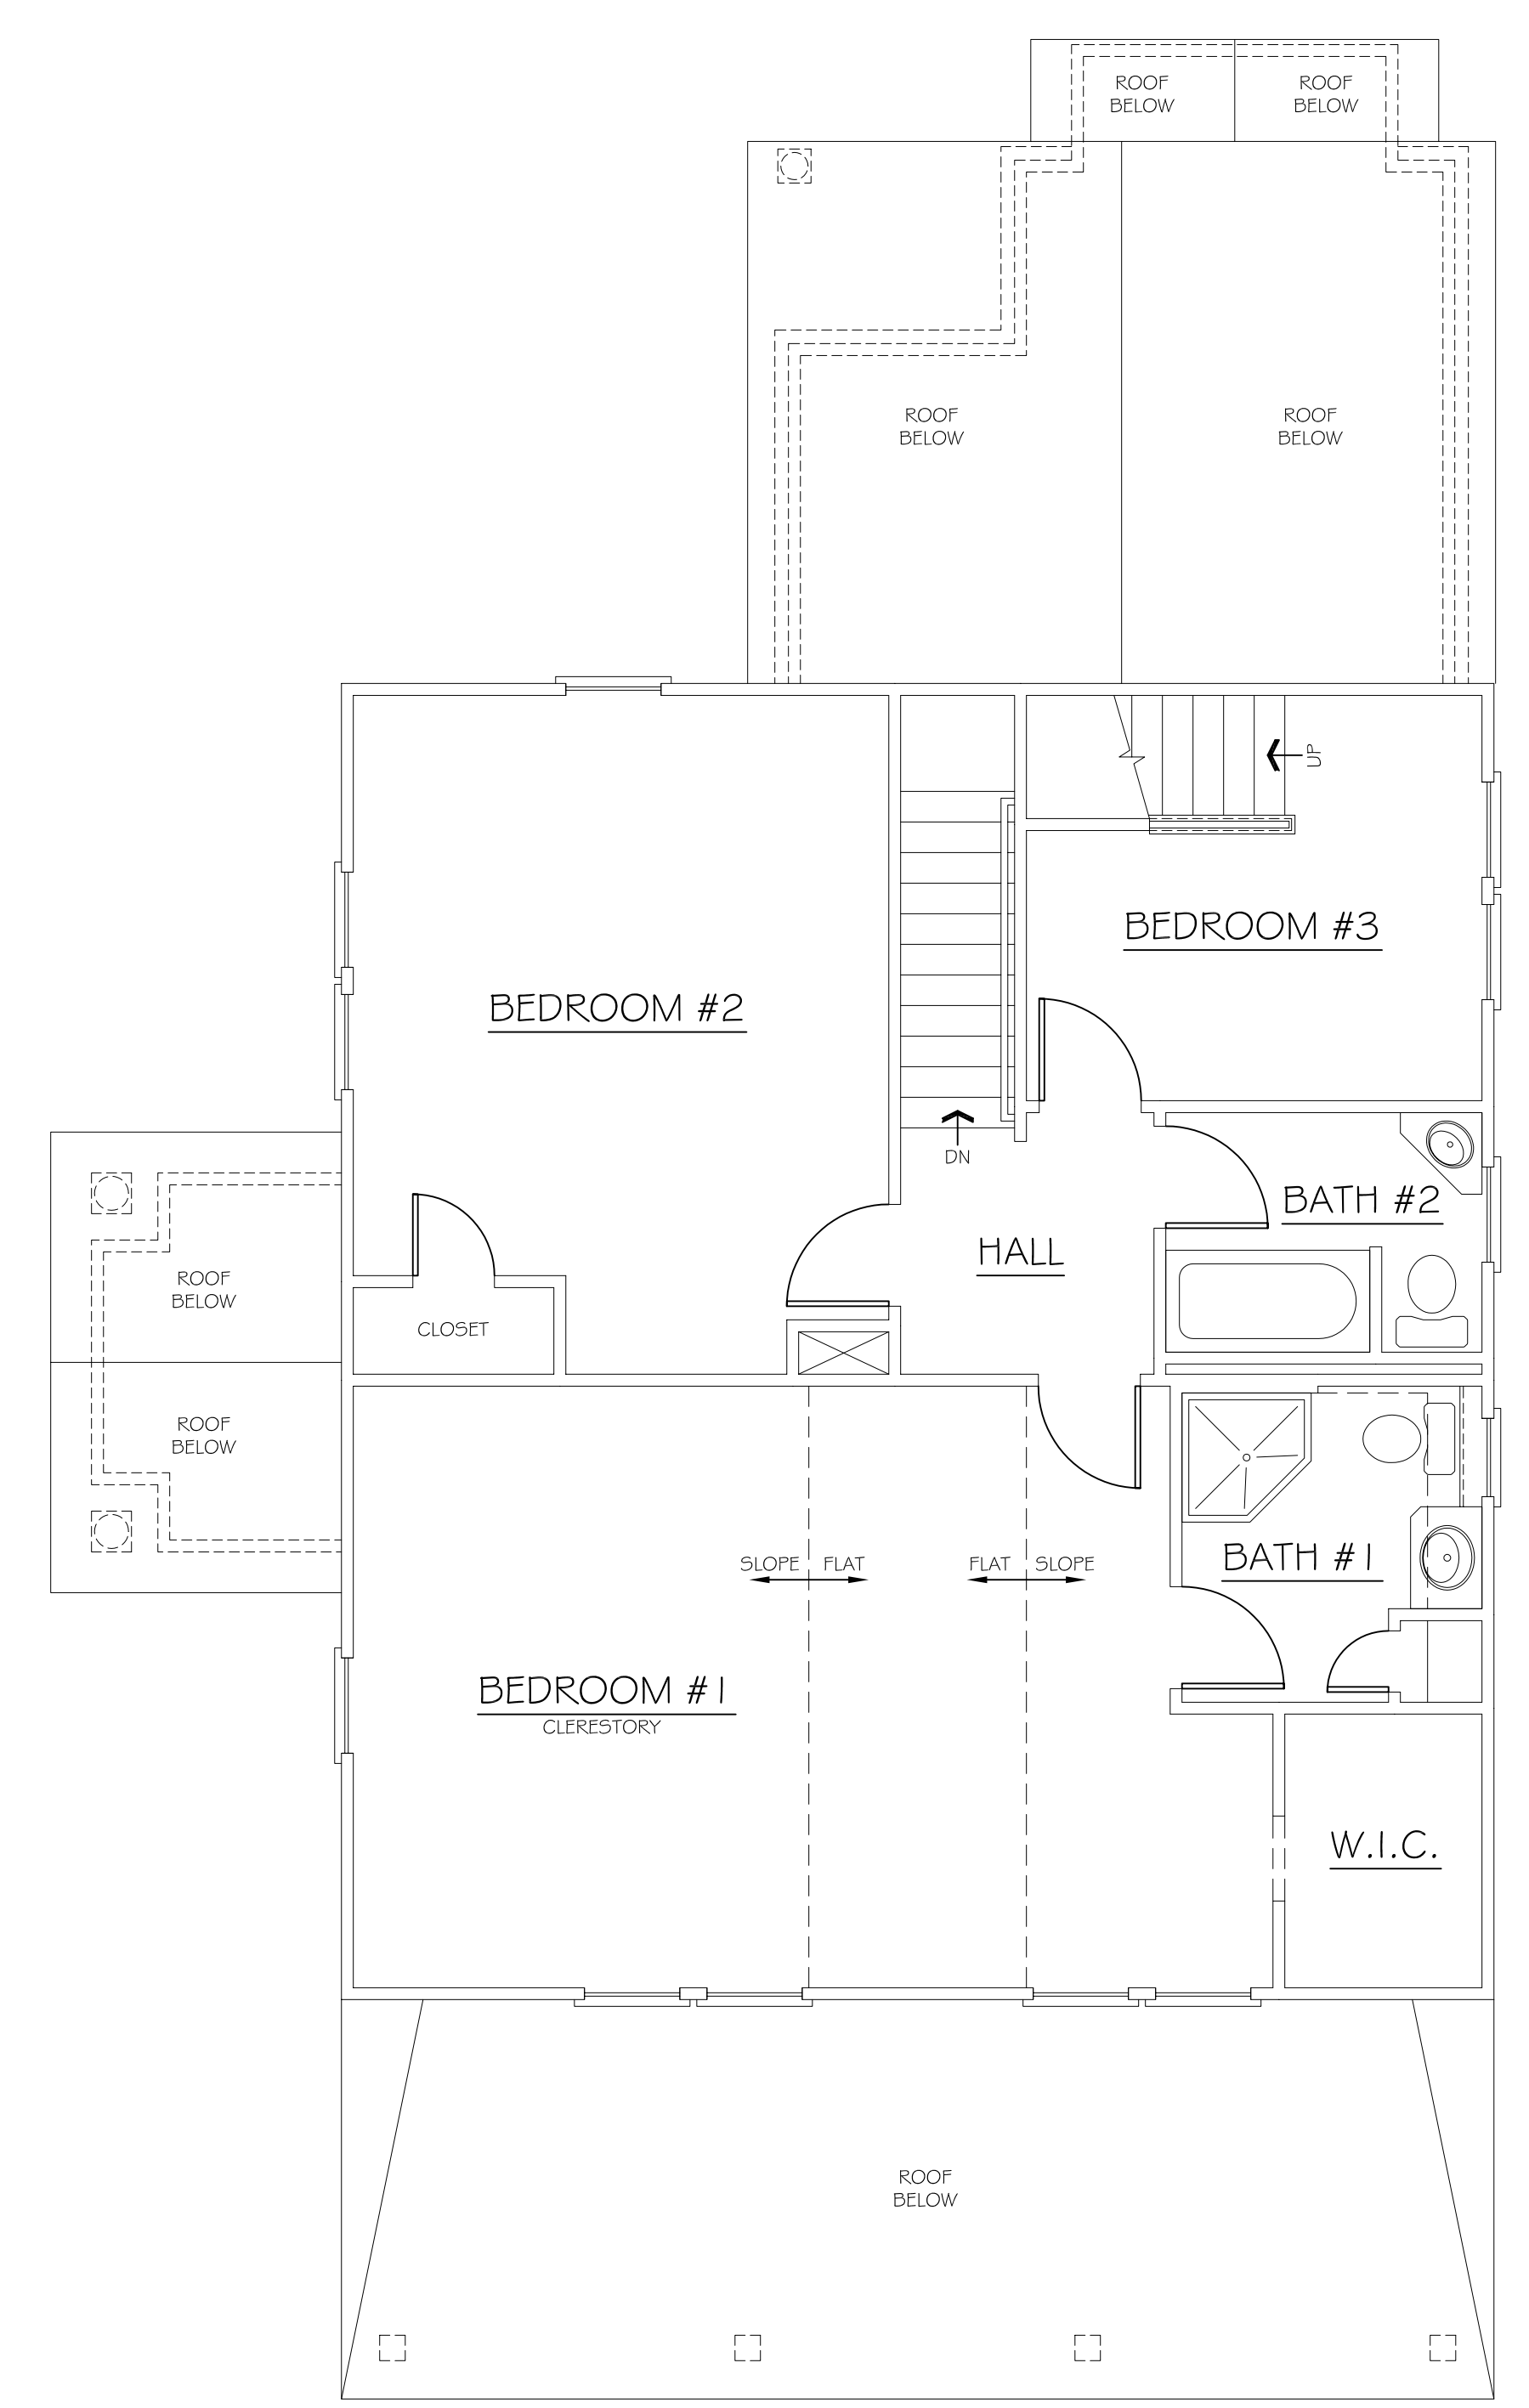

EXISTING PLAN (2ND)  
SCALE: 1/4" = 1'-0"

- LEGEND
- STUD WALL
  - DOOR
  - WINDOW
  - LINE OF ITEM
  - CENTERLINE OF ITEM
  - LINE OF HIDDEN ITEM

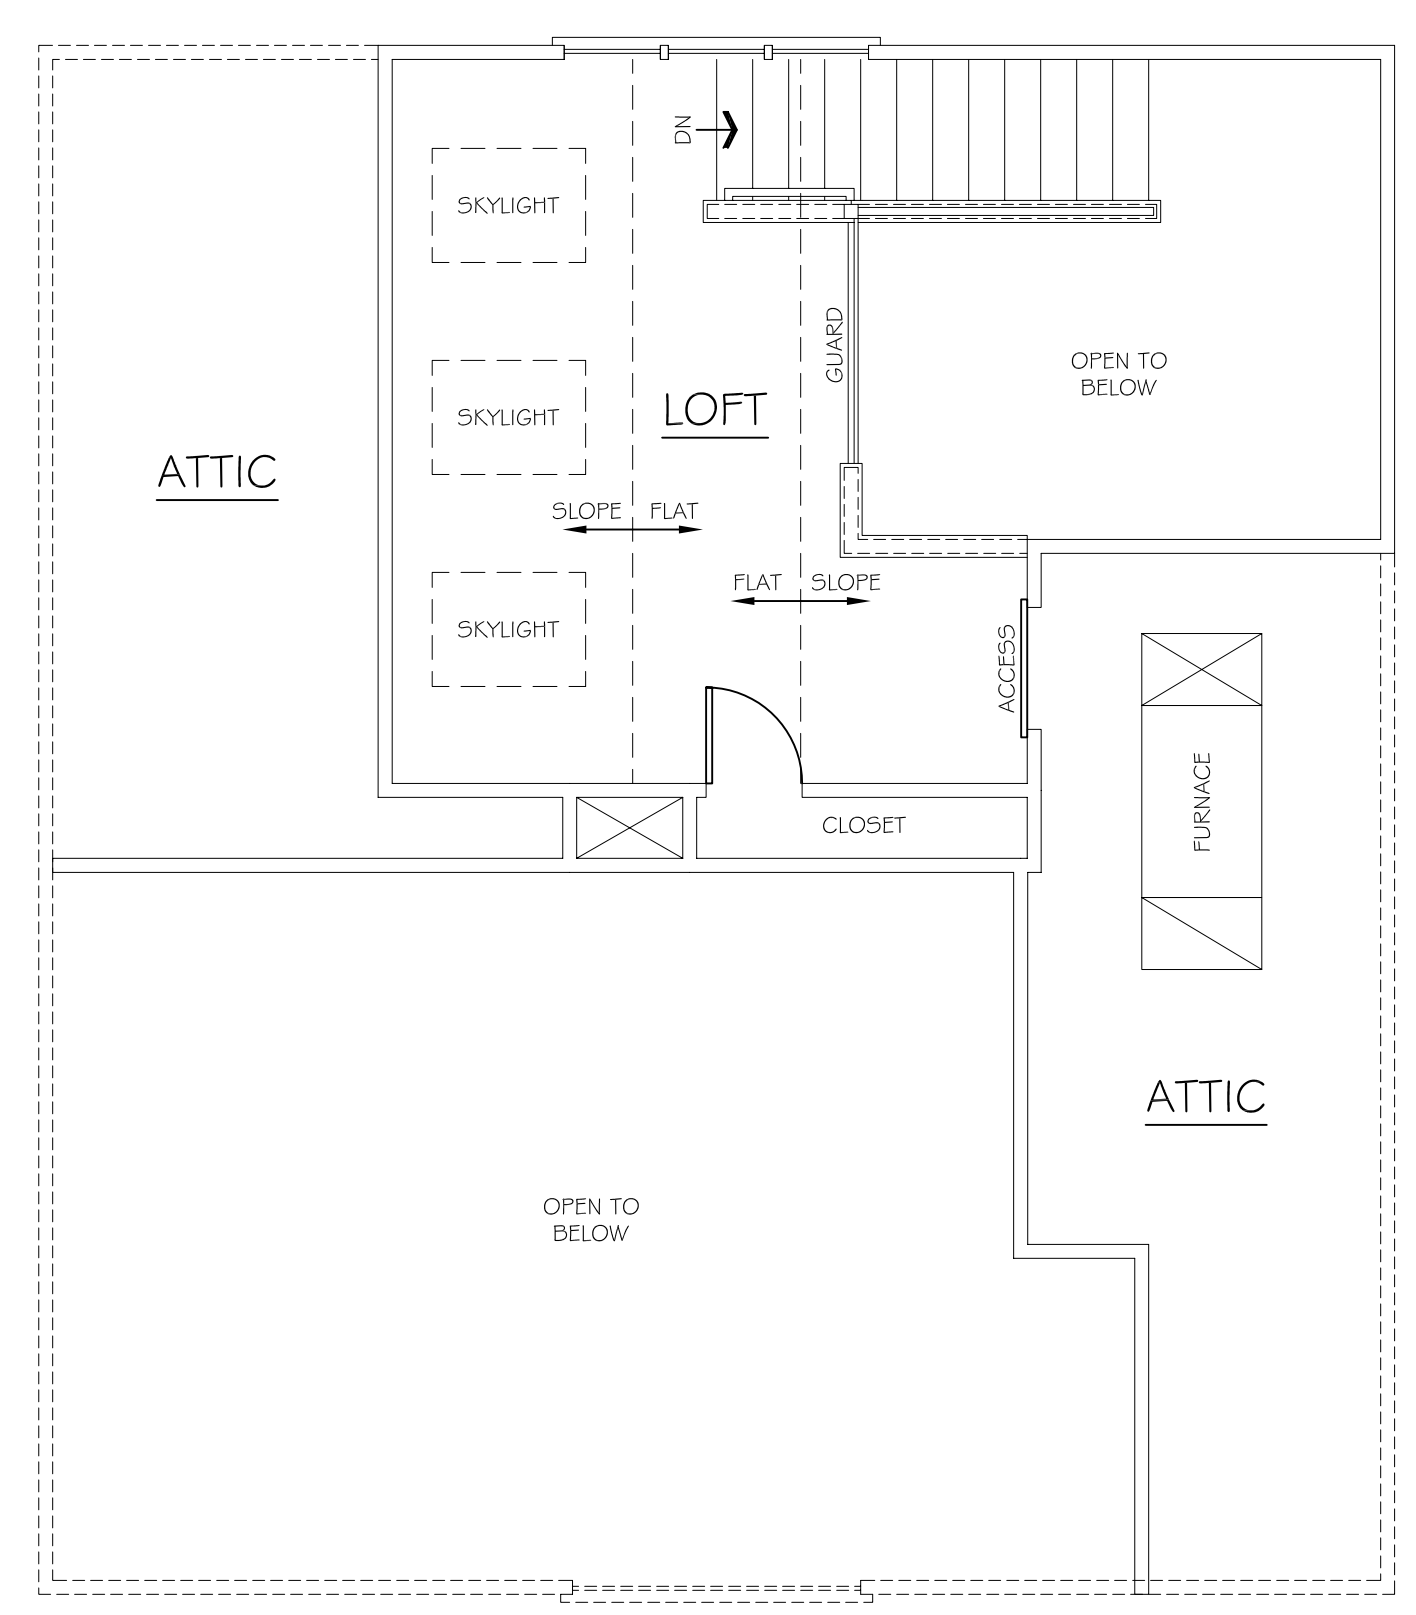

EXISTING PLAN (ATTIC)  
SCALE: 1/4" = 1'-0"