

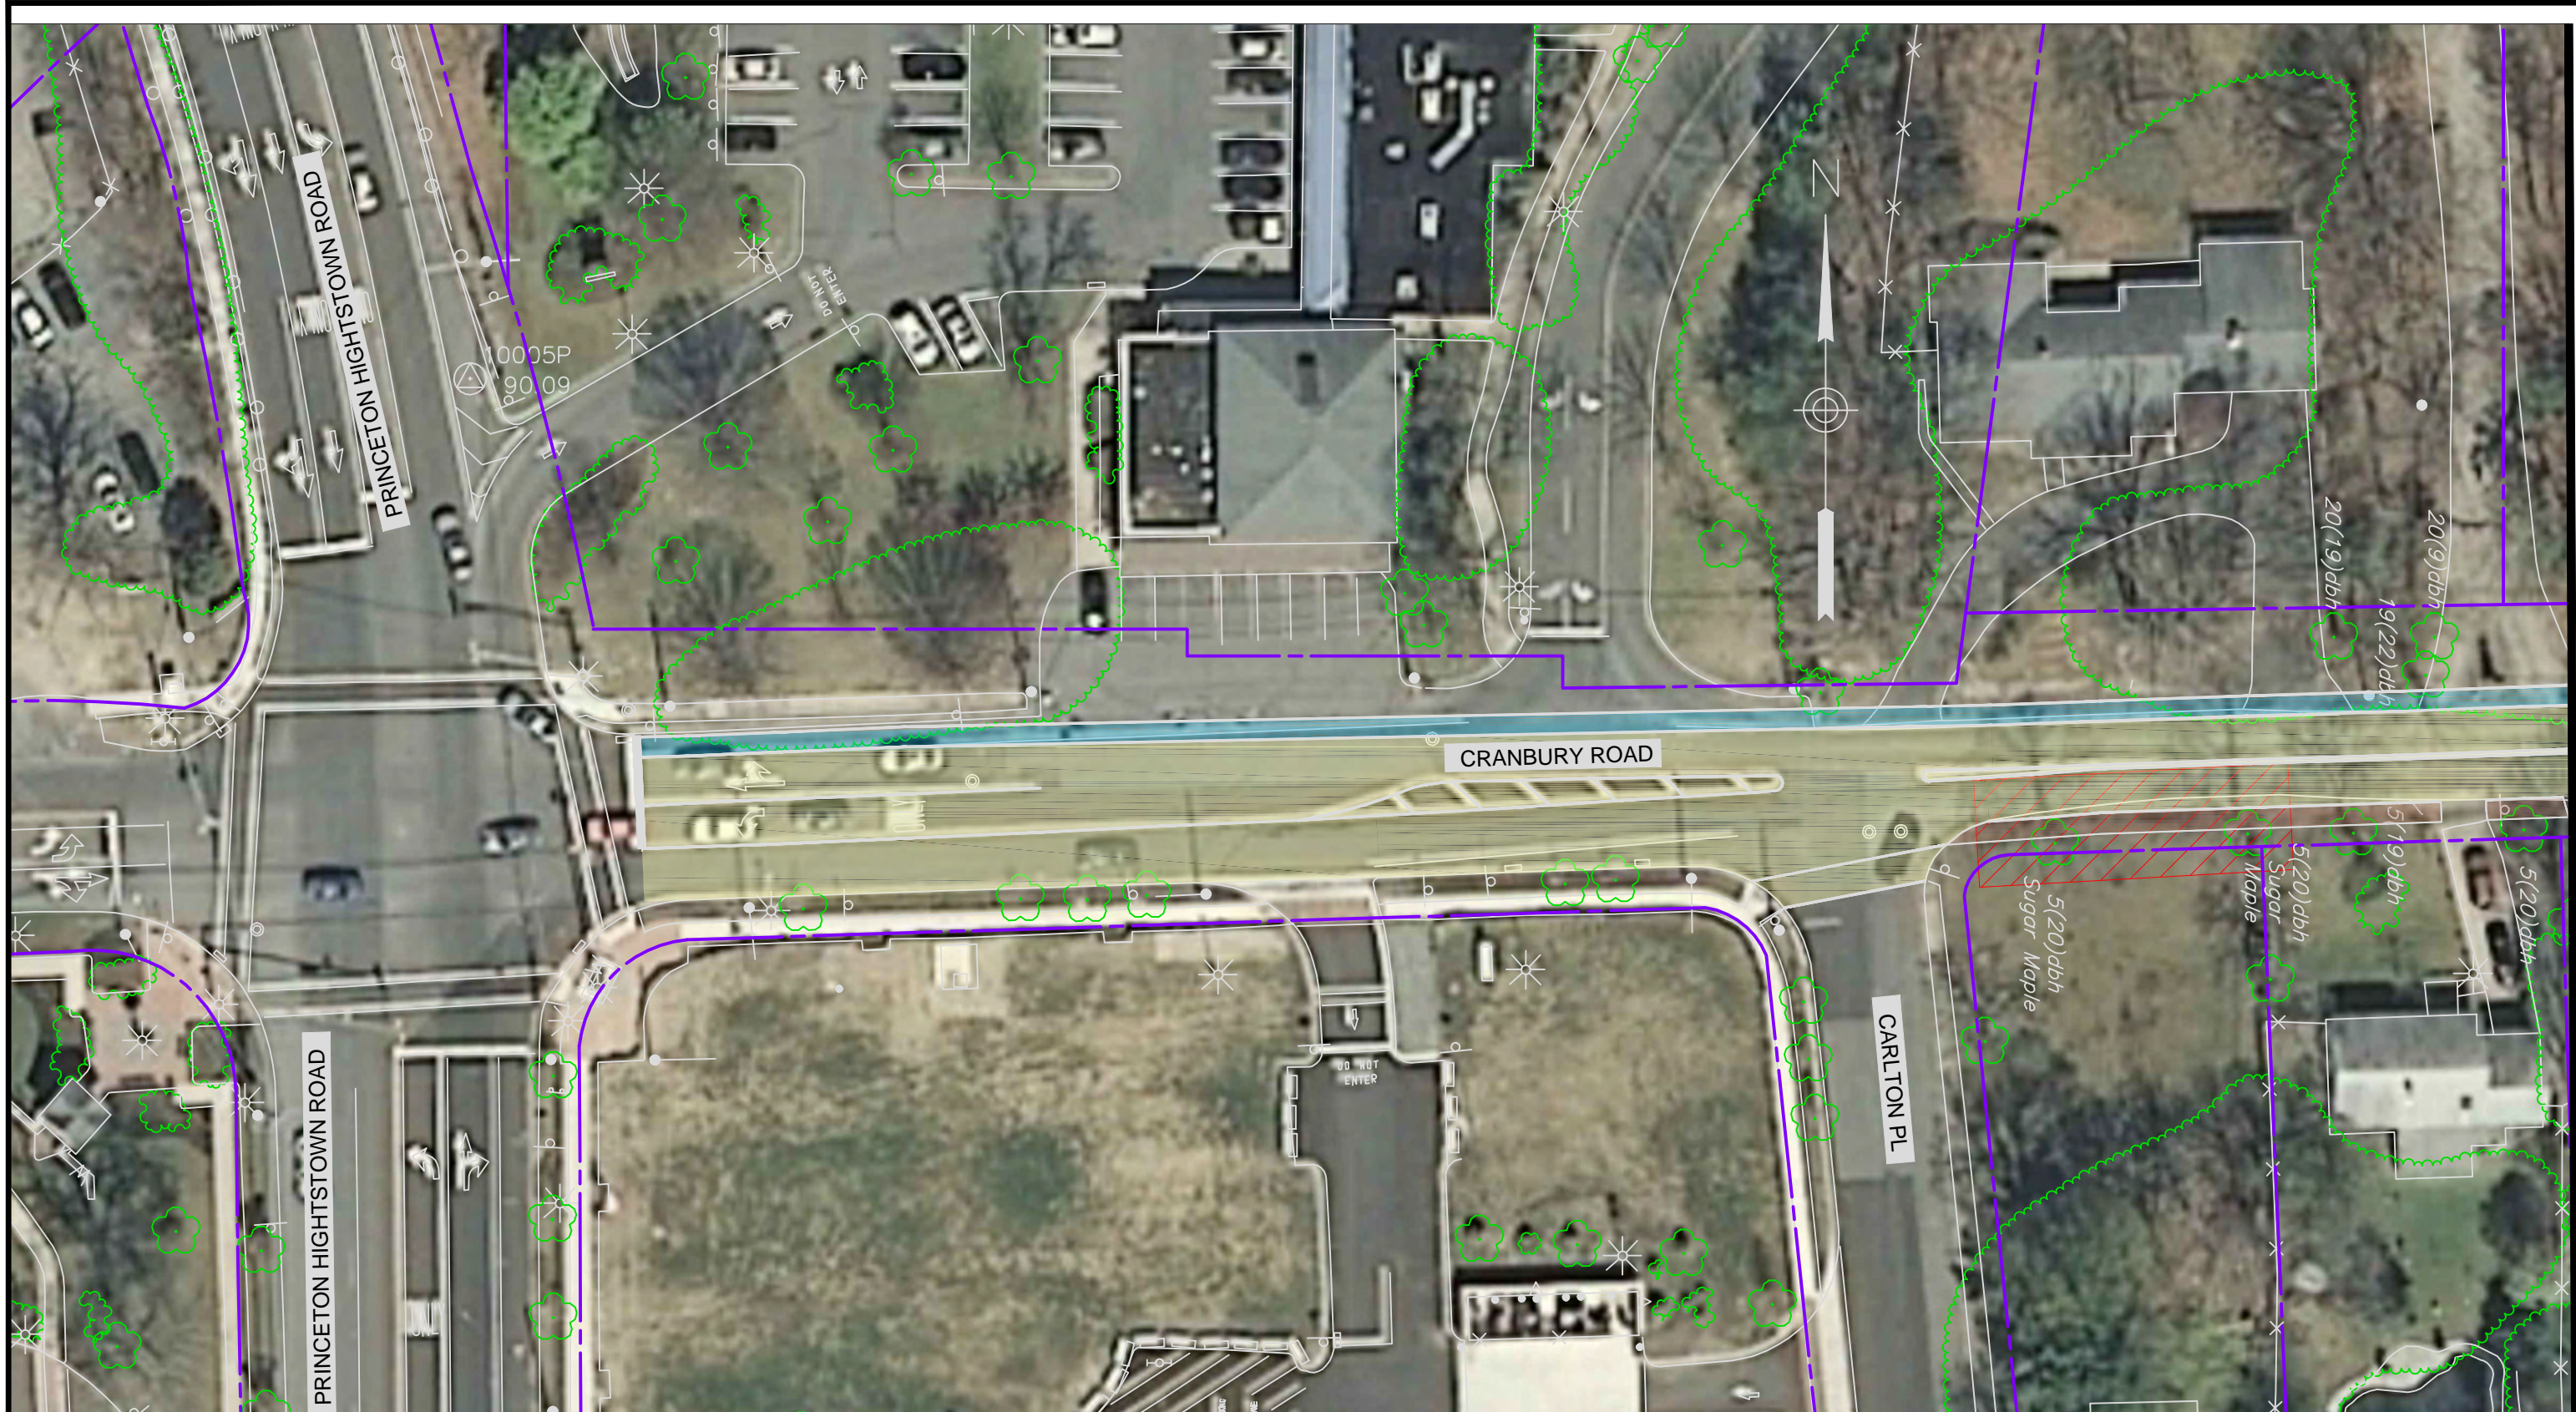


MATCHLINE A-A

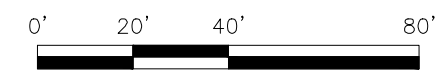

LEGEND

- ROADWAY
- BIKE LANE
- GRASS/LANDSCAPE
- SIDEWALK
- RIGHT-OF-WAY (ROW)
- STEEP SLOPE 20% OR GREATER

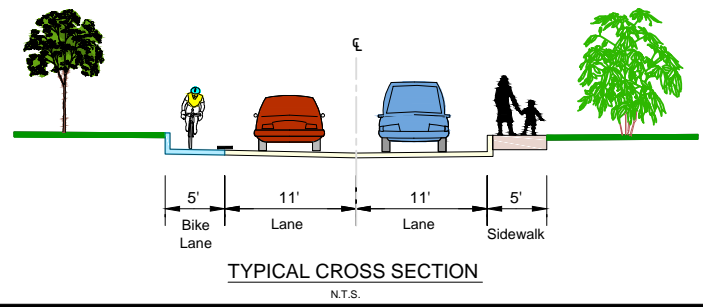


ALTERNATIVE 1

CRANBURY ROAD (CR 615) AREA BICYCLE AND PEDESTRIAN MOBILITY ALTERNATIVES
TOWNSHIP OF WEST WINDSOR, MERCER COUNTY, NJ

DES. BY	DATE	SCALE	SHEET No.
CHKD. BY	DATE	F.L.D. WK. BY	1 16
DRAWN BY	DATE	BK	
CHKD. BY	DATE	APPD. BY	




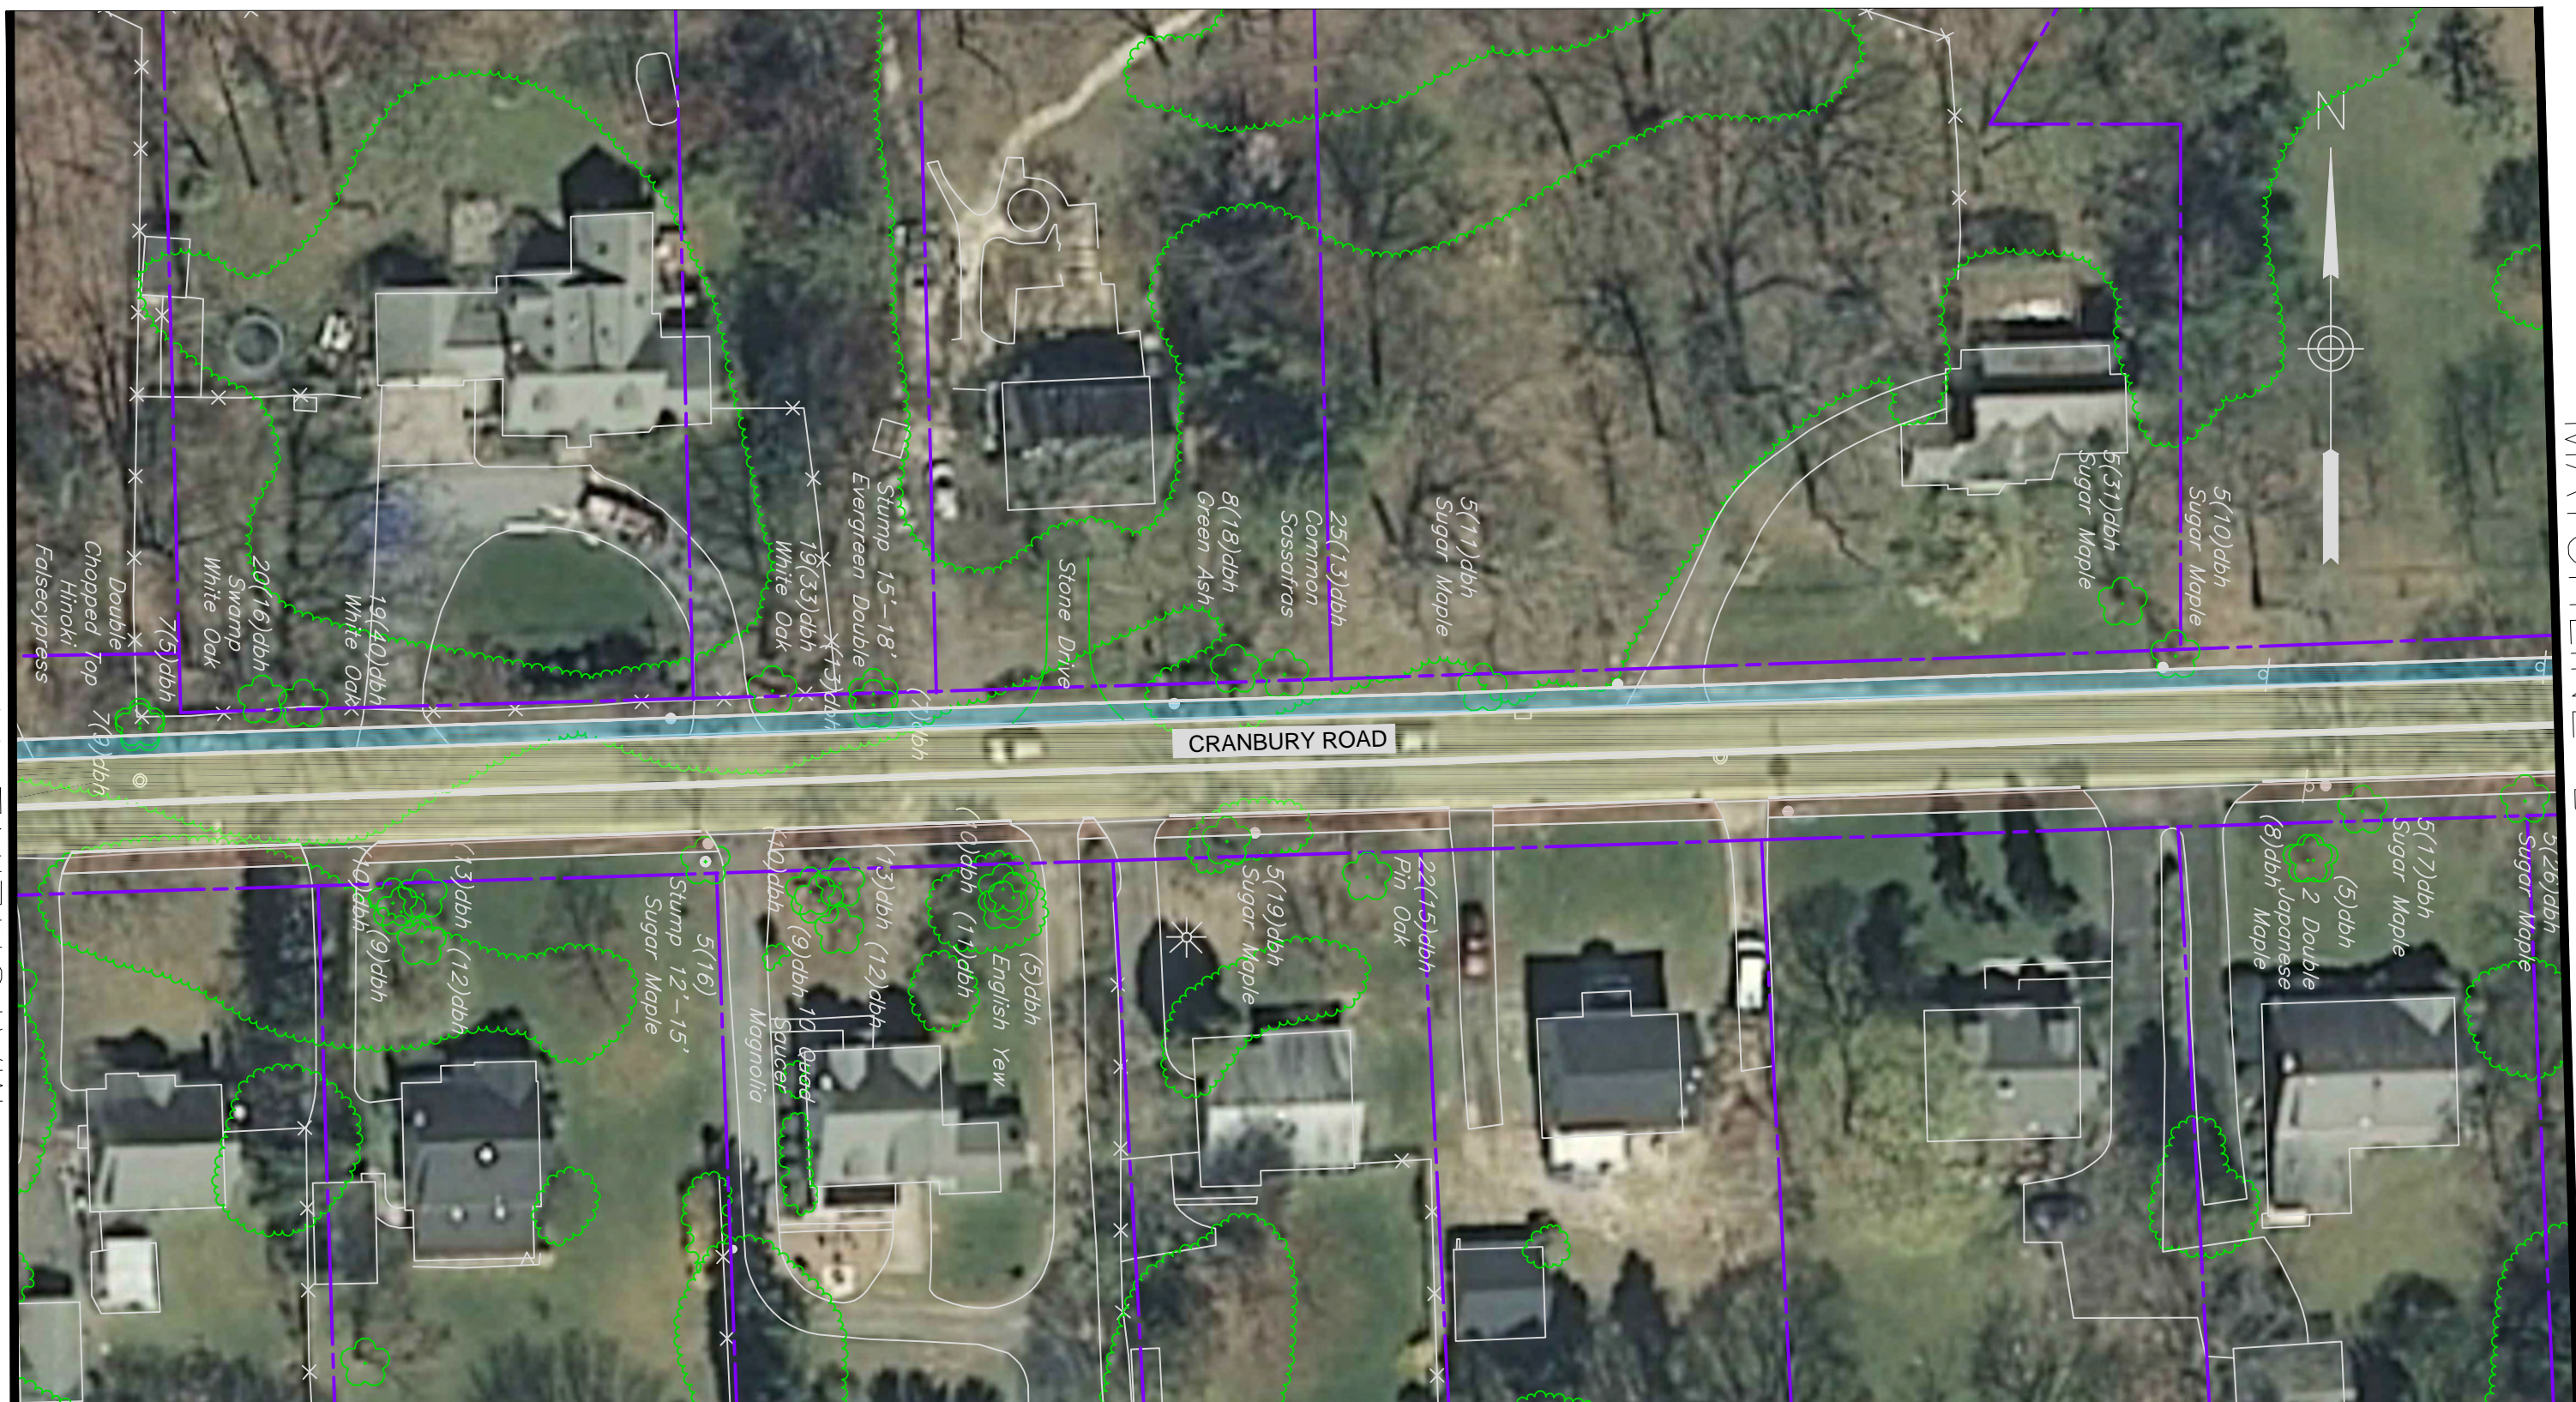


MATCHLINE A-A


MATCHLINE B-B

 


CRANBURY ROAD

LEGEND

-  ROADWAY
-  BIKE LANE
-  GRASS/LANDSCAPE
-  SIDEWALK
-  RIGHT-OF-WAY (ROW)
-  STEEP SLOPE 20% OR GREATER

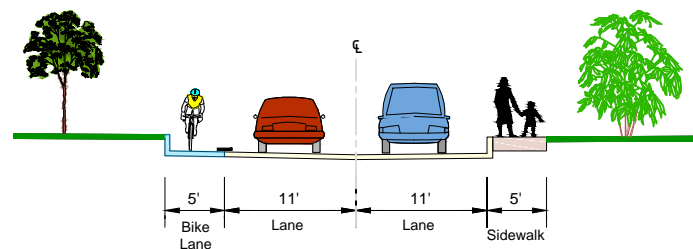

TYPICAL CROSS SECTION
N.T.S.

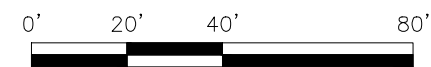


ALTERNATIVE 1

CRANBURY ROAD (CR 615) AREA BICYCLE AND PEDESTRIAN MOBILITY ALTERNATIVES
TOWNSHIP OF WEST WINDSOR, MERCER COUNTY, NJ

DES BY	DATE	SCALE	SHEET No.
CHKD BY	DATE	FLD.WK. BY	
DRAWN BY	DATE	BK	2
CHKD BY	DATE	APPD BY	16

MATCHLINE B-B



MATCHLINE C-C

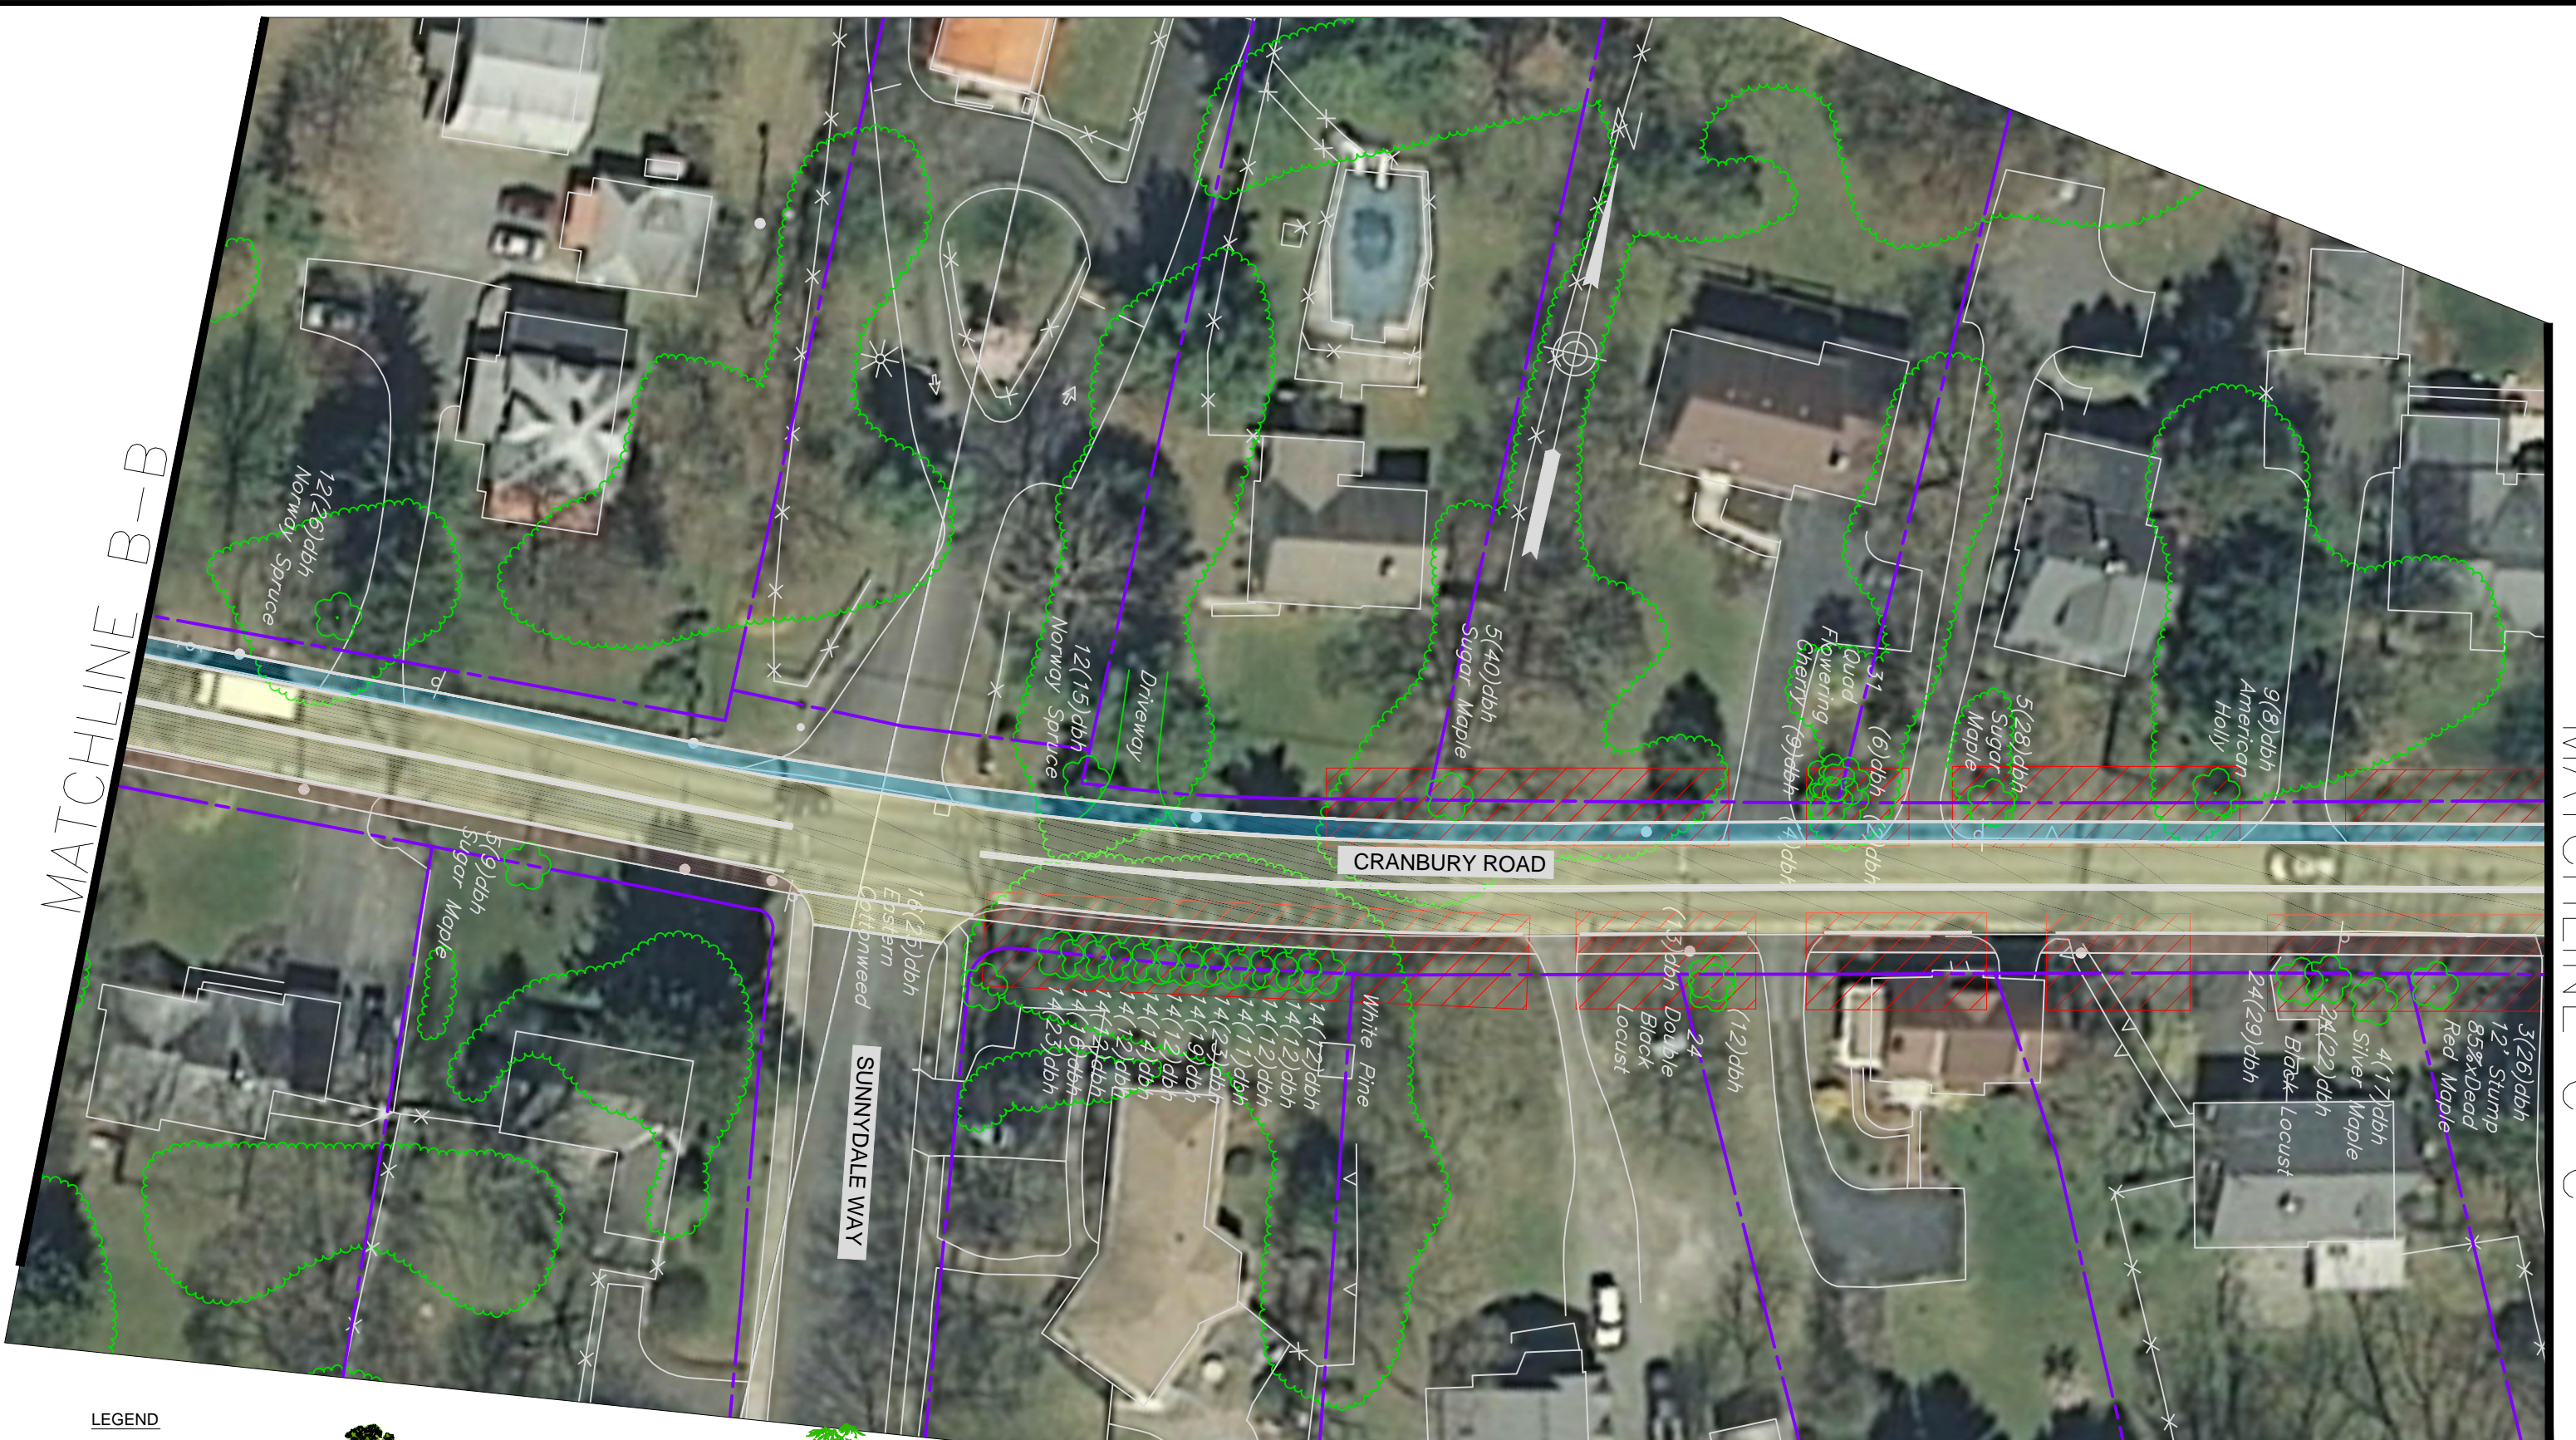

CRANBURY ROAD

SUNNYDALE WAY

- LEGEND**
- ROADWAY
 - BIKE LANE
 - GRASS/LANDSCAPE
 - SIDEWALK
 - RIGHT-OF-WAY (ROW)
 - STEEP SLOPE 20% OR GREATER

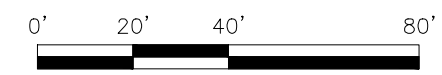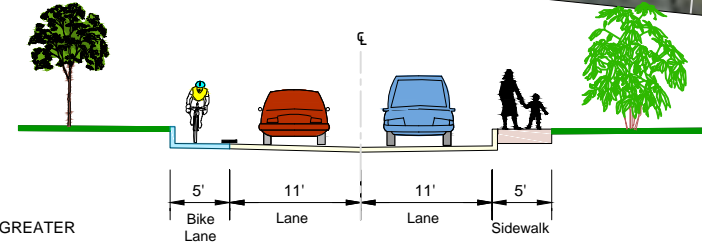


ALTERNATIVE 1

CRANBURY ROAD (CR 615) AREA BICYCLE AND PEDESTRIAN MOBILITY ALTERNATIVES
TOWNSHIP OF WEST WINDSOR, MERCER COUNTY, NJ



DES. BY	DATE	SCALE	SHEET No.
CHKD BY	DATE	FLD.WK. BY	
DRAWN BY	DATE	BK	3 16
CHKD BY	DATE	APPD BY	

MATCHLINE C-C

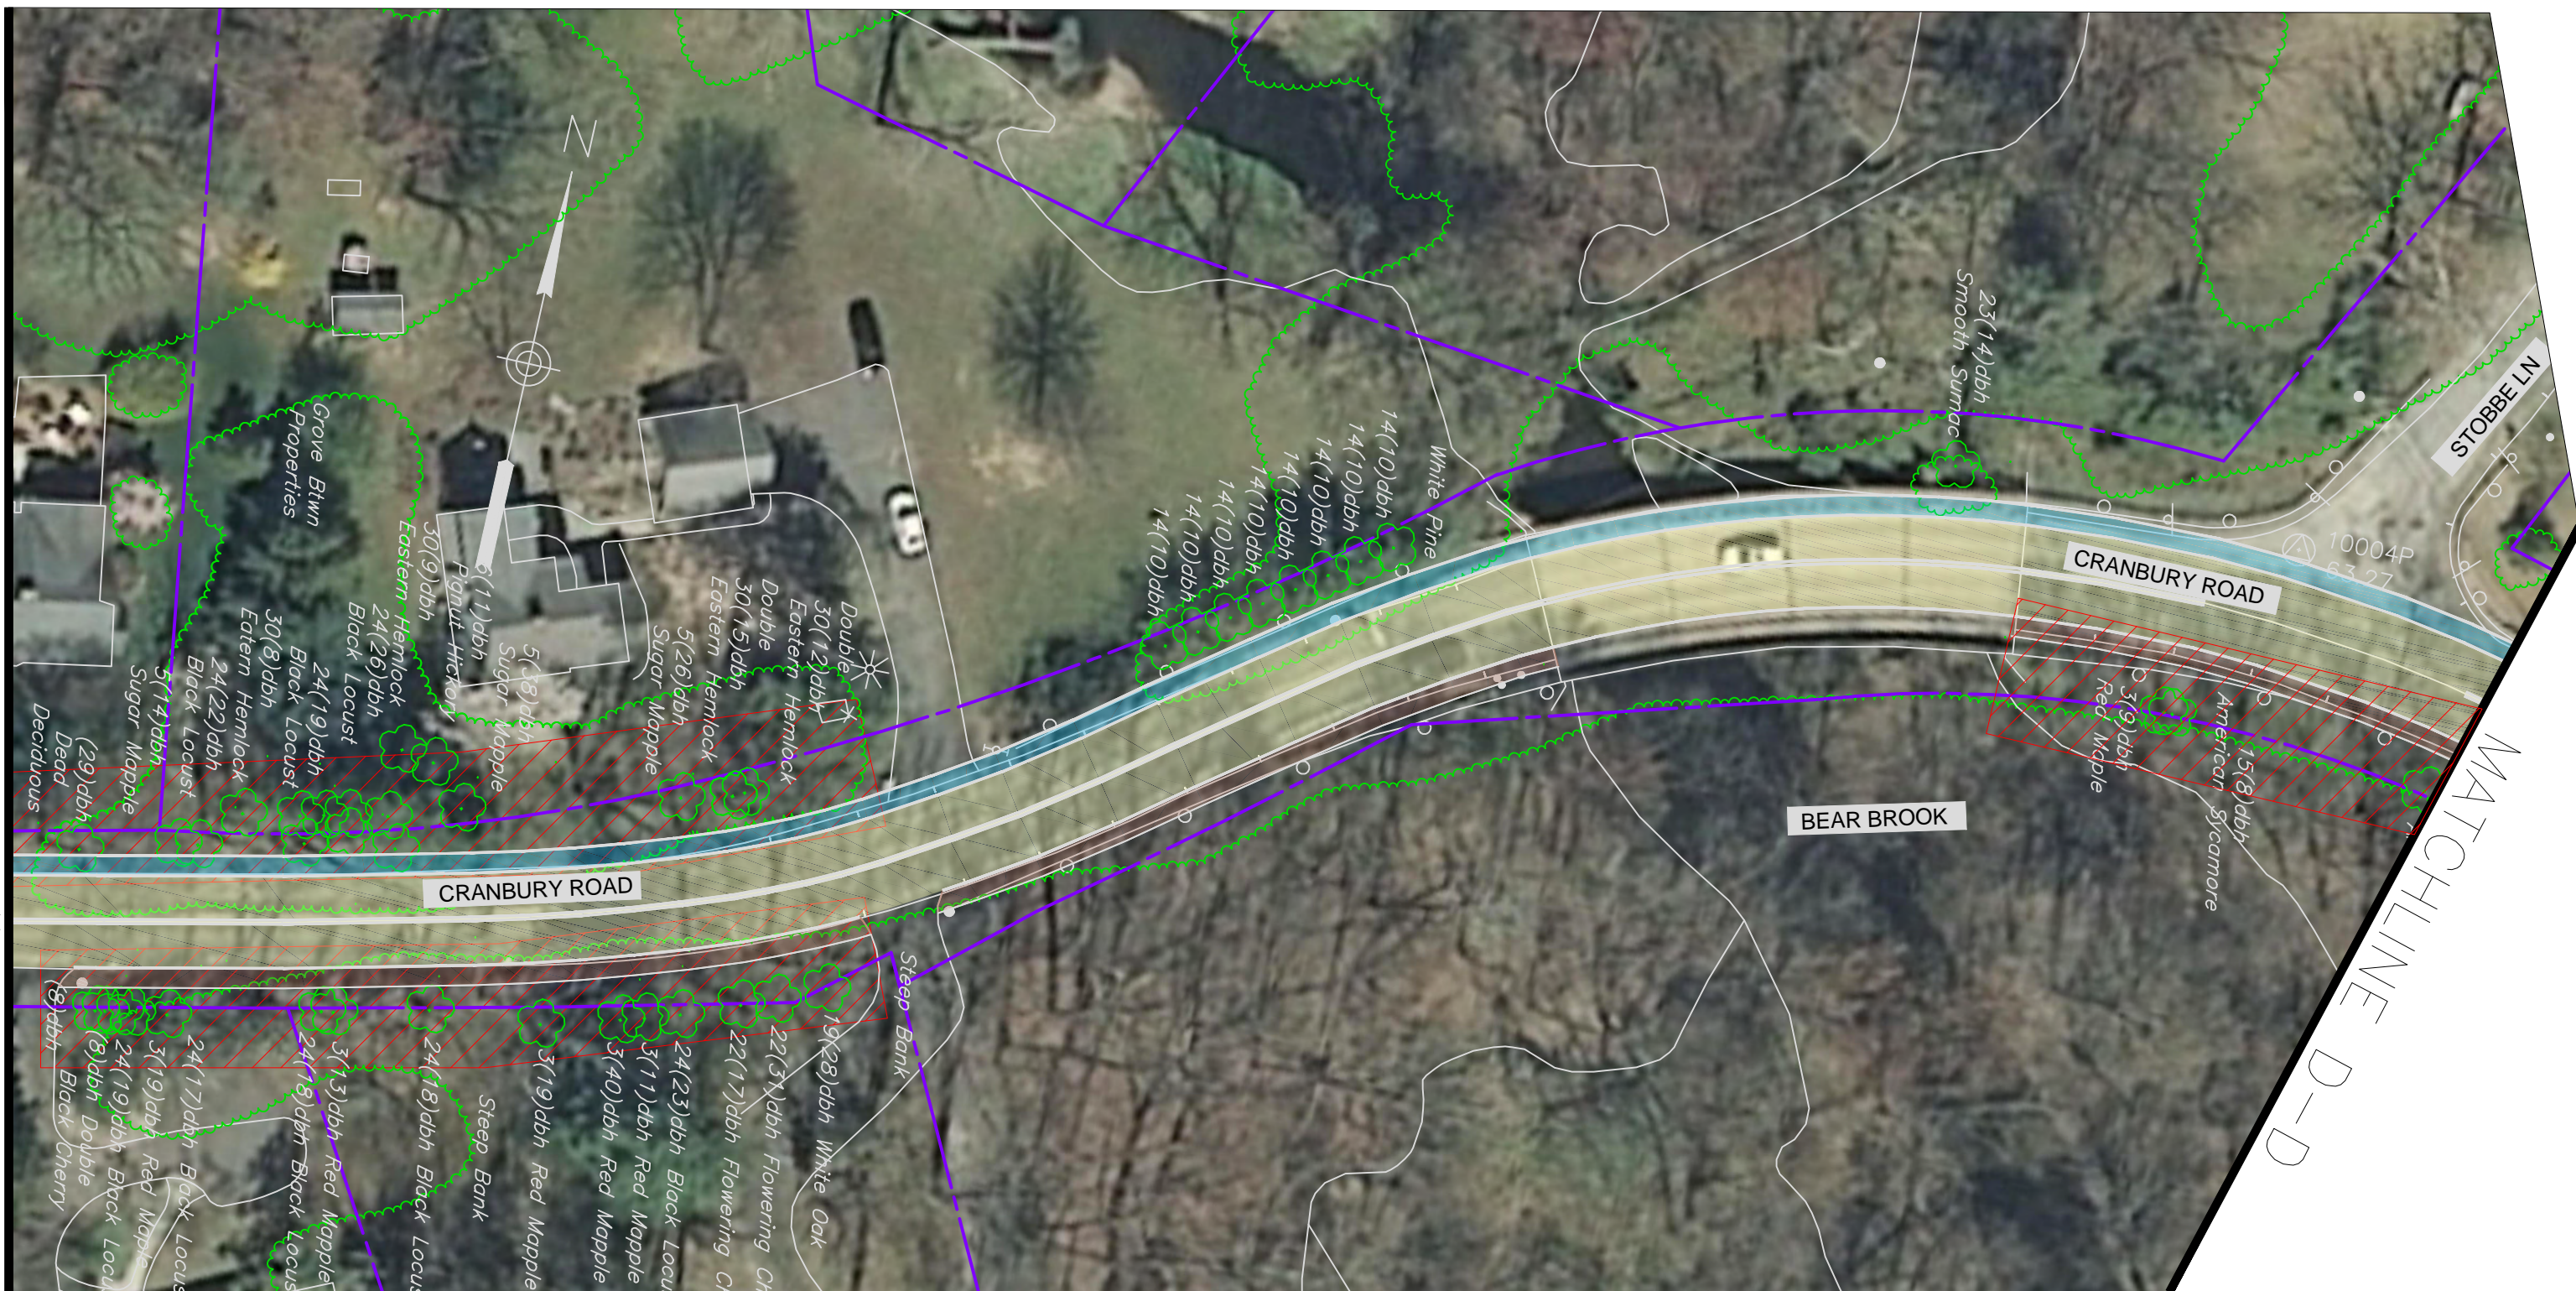

LEGEND



- ROADWAY
- BIKE LANE
- GRASS/LANDSCAPE
- SIDEWALK
- RIGHT-OF-WAY (ROW)
- STEEP SLOPE 20% OR GREATER

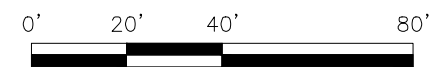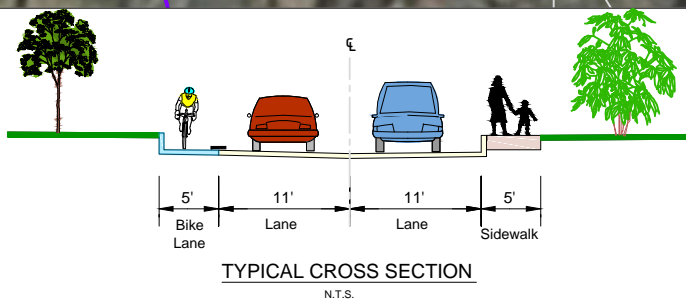

ALTERNATIVE 1

CRANBURY ROAD (CR 615) AREA BICYCLE AND PEDESTRIAN MOBILITY ALTERNATIVES
TOWNSHIP OF WEST WINDSOR, MERCER COUNTY, NJ


DES BY	DATE	SCALE	SHEET No.
CHKD BY	DATE	FLD.WK. BY	
DRAWN BY	DATE	BK	4
CHKD BY	DATE	APPD BY	16

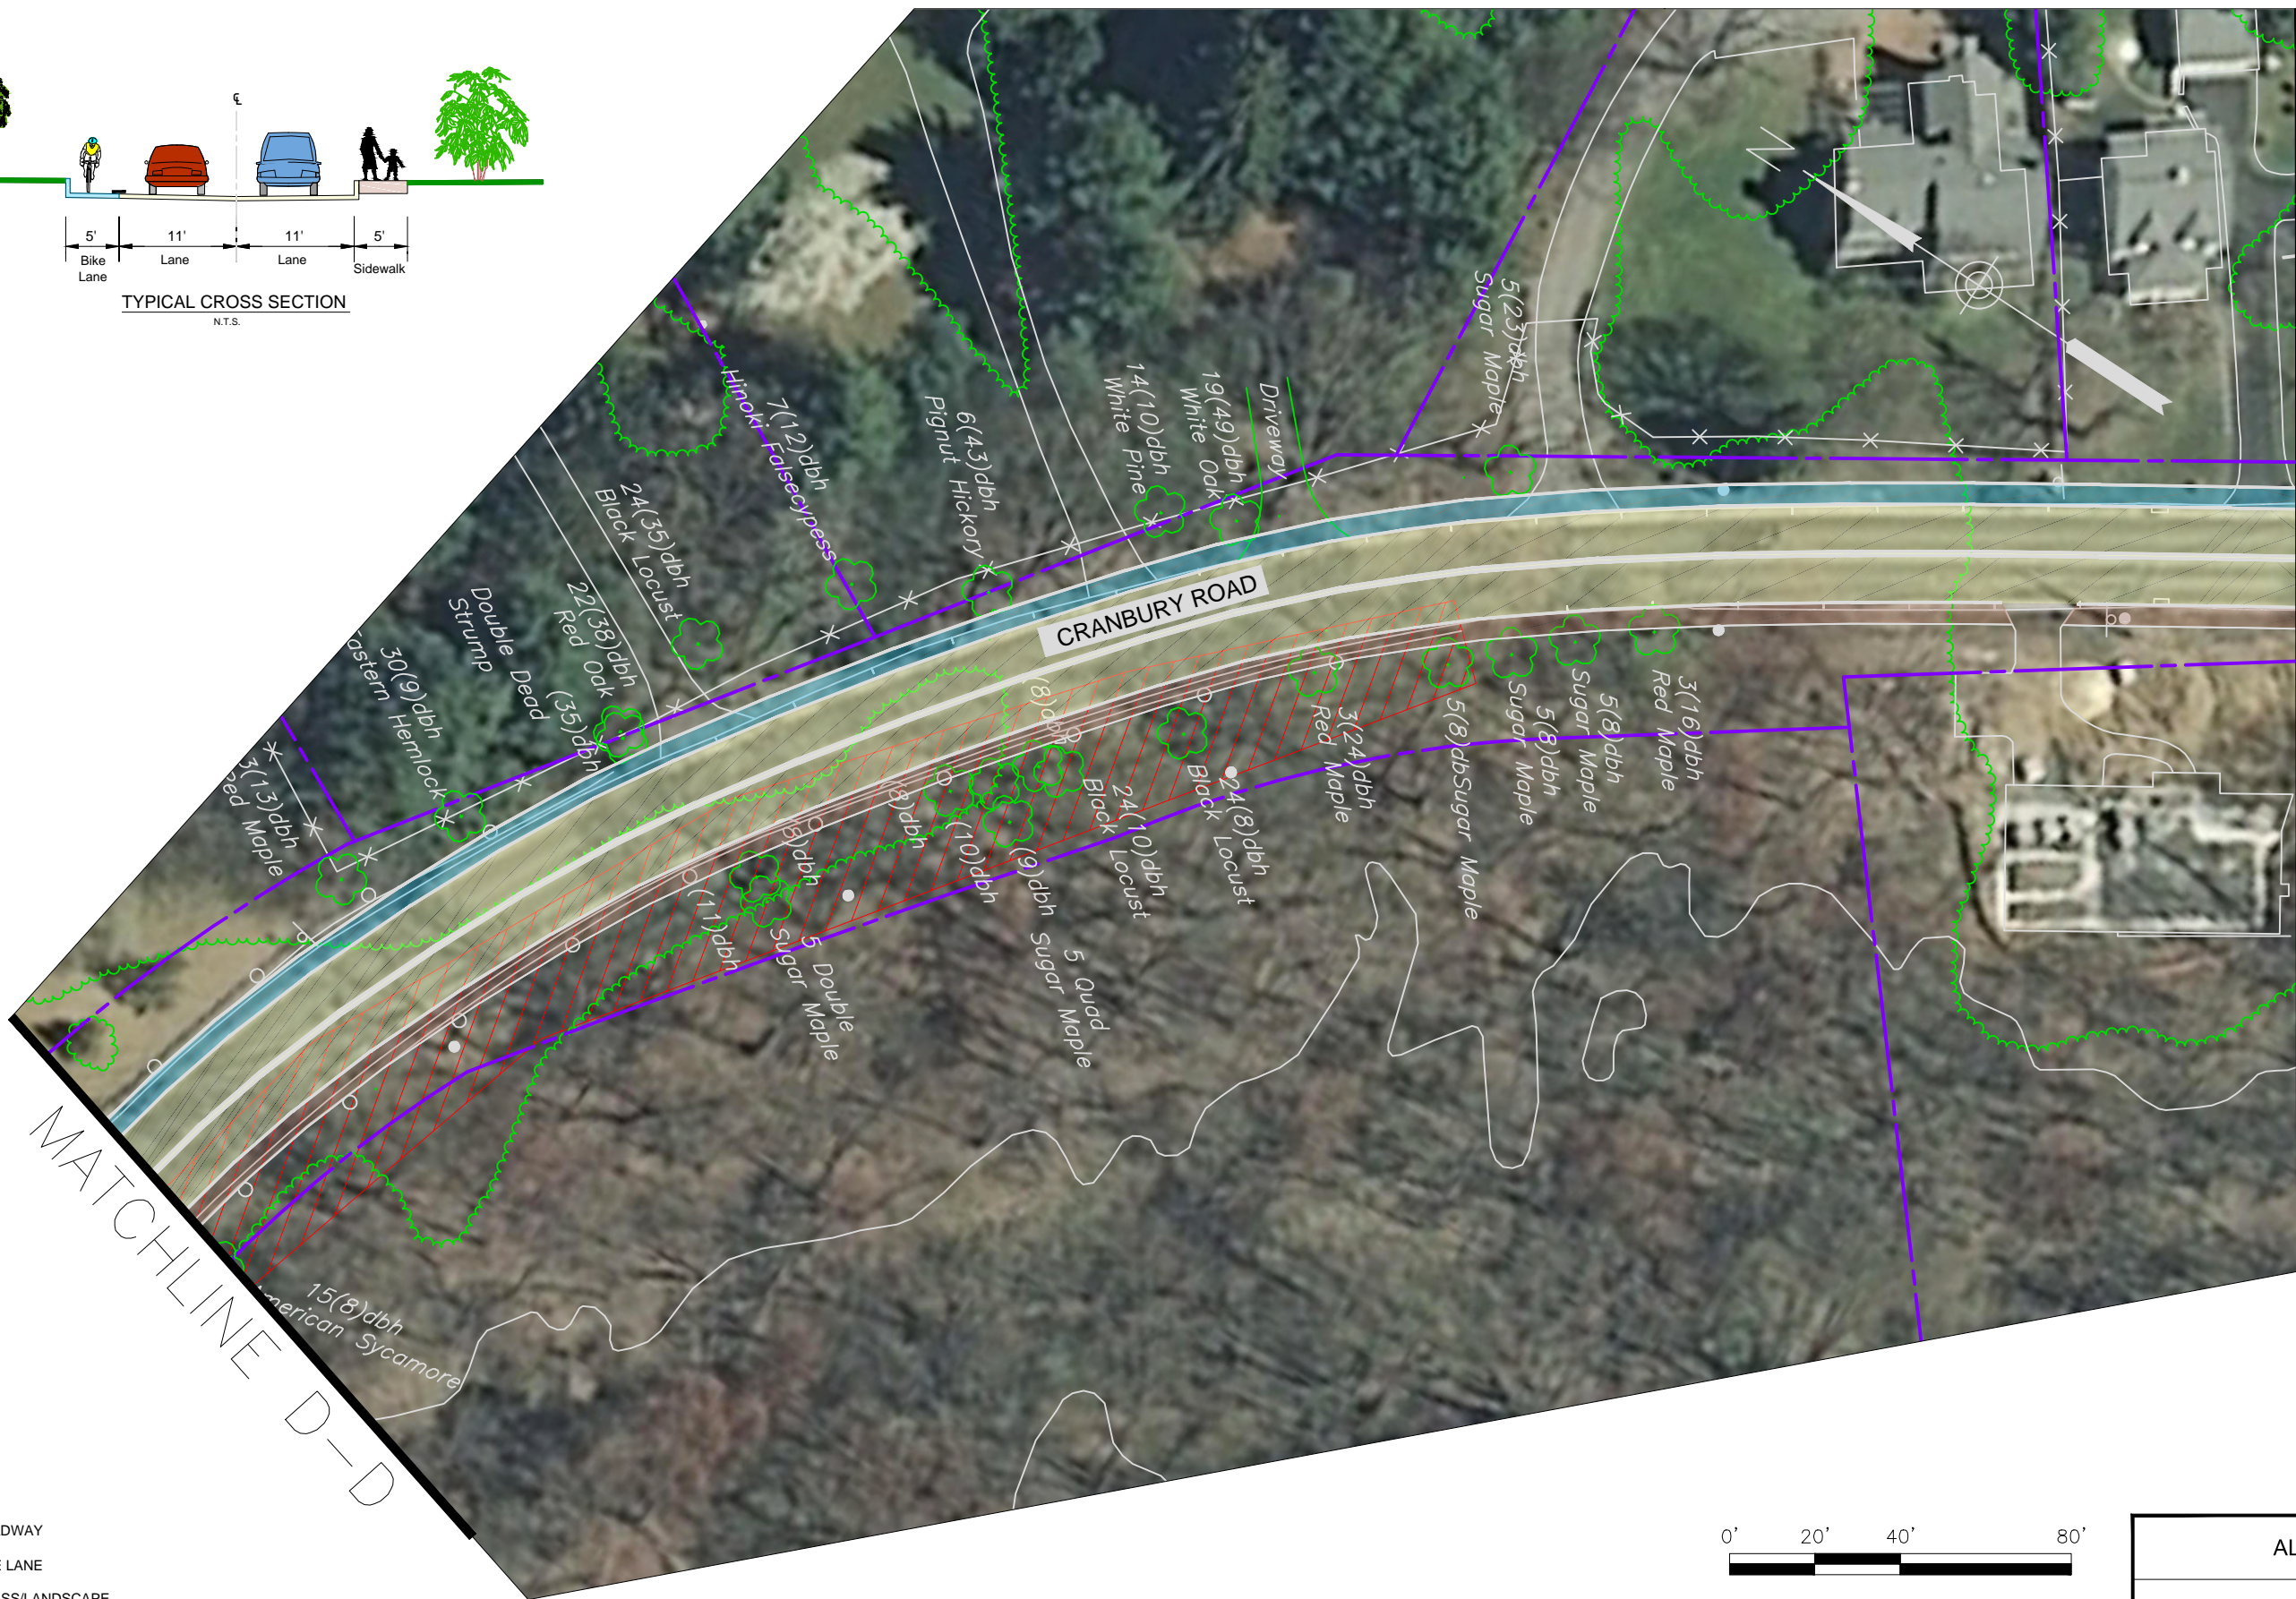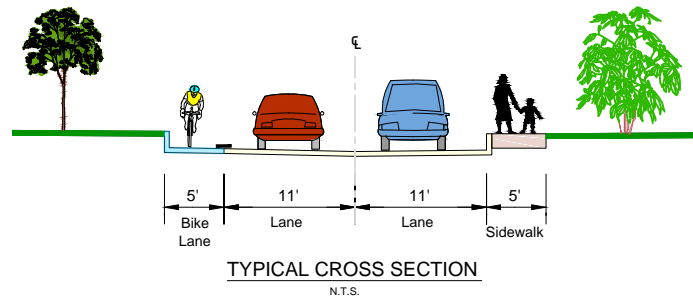

MATCHLINE E-E

MATCHLINE D-D

- LEGEND**
- ROADWAY
 - BIKE LANE
 - GRASS/LANDSCAPE
 - SIDEWALK
 - RIGHT-OF-WAY (ROW)
 - STEEP SLOPE 20% OR GREATER

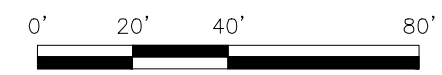







ALTERNATIVE 1				
CRANBURY ROAD (CR 615) AREA BICYCLE AND PEDESTRIAN MOBILITY ALTERNATIVES				
TOWNSHIP OF WEST WINDSOR, MERCER COUNTY, NJ				
DES BY	DATE	SCALE	SHEET No.	
CHKD BY	DATE	FLD.WK. BY	5	16
DRAWN BY	DATE	BK		
CHKD BY	DATE	APPD BY		





MATCHLINE E-E


MATCHLINE F-F

CRANBURY ROAD

- LEGEND**
-  ROADWAY
 -  BIKE LANE
 -  GRASS/LANDSCAPE
 -  SIDEWALK
 -  RIGHT-OF-WAY (ROW)
 -  STEEP SLOPE 20% OR GREATER

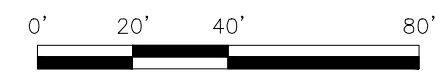
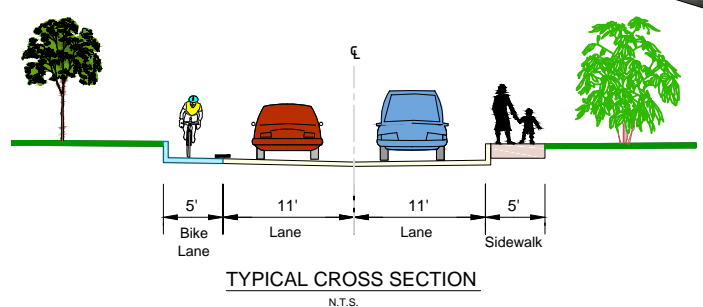


ALTERNATIVE 1					
CRANBURY ROAD (CR 615) AREA BICYCLE AND PEDESTRIAN MOBILITY ALTERNATIVES					
TOWNSHIP OF WEST WINDSOR, MERCER COUNTY, NJ					
DES. BY	DATE	SCALE	SHEET No.		
CHKD. BY	DATE	FLD. WK. BY			
DRAWN BY	DATE	BK.	6	16	
CHKD. BY	DATE	APPD. BY			

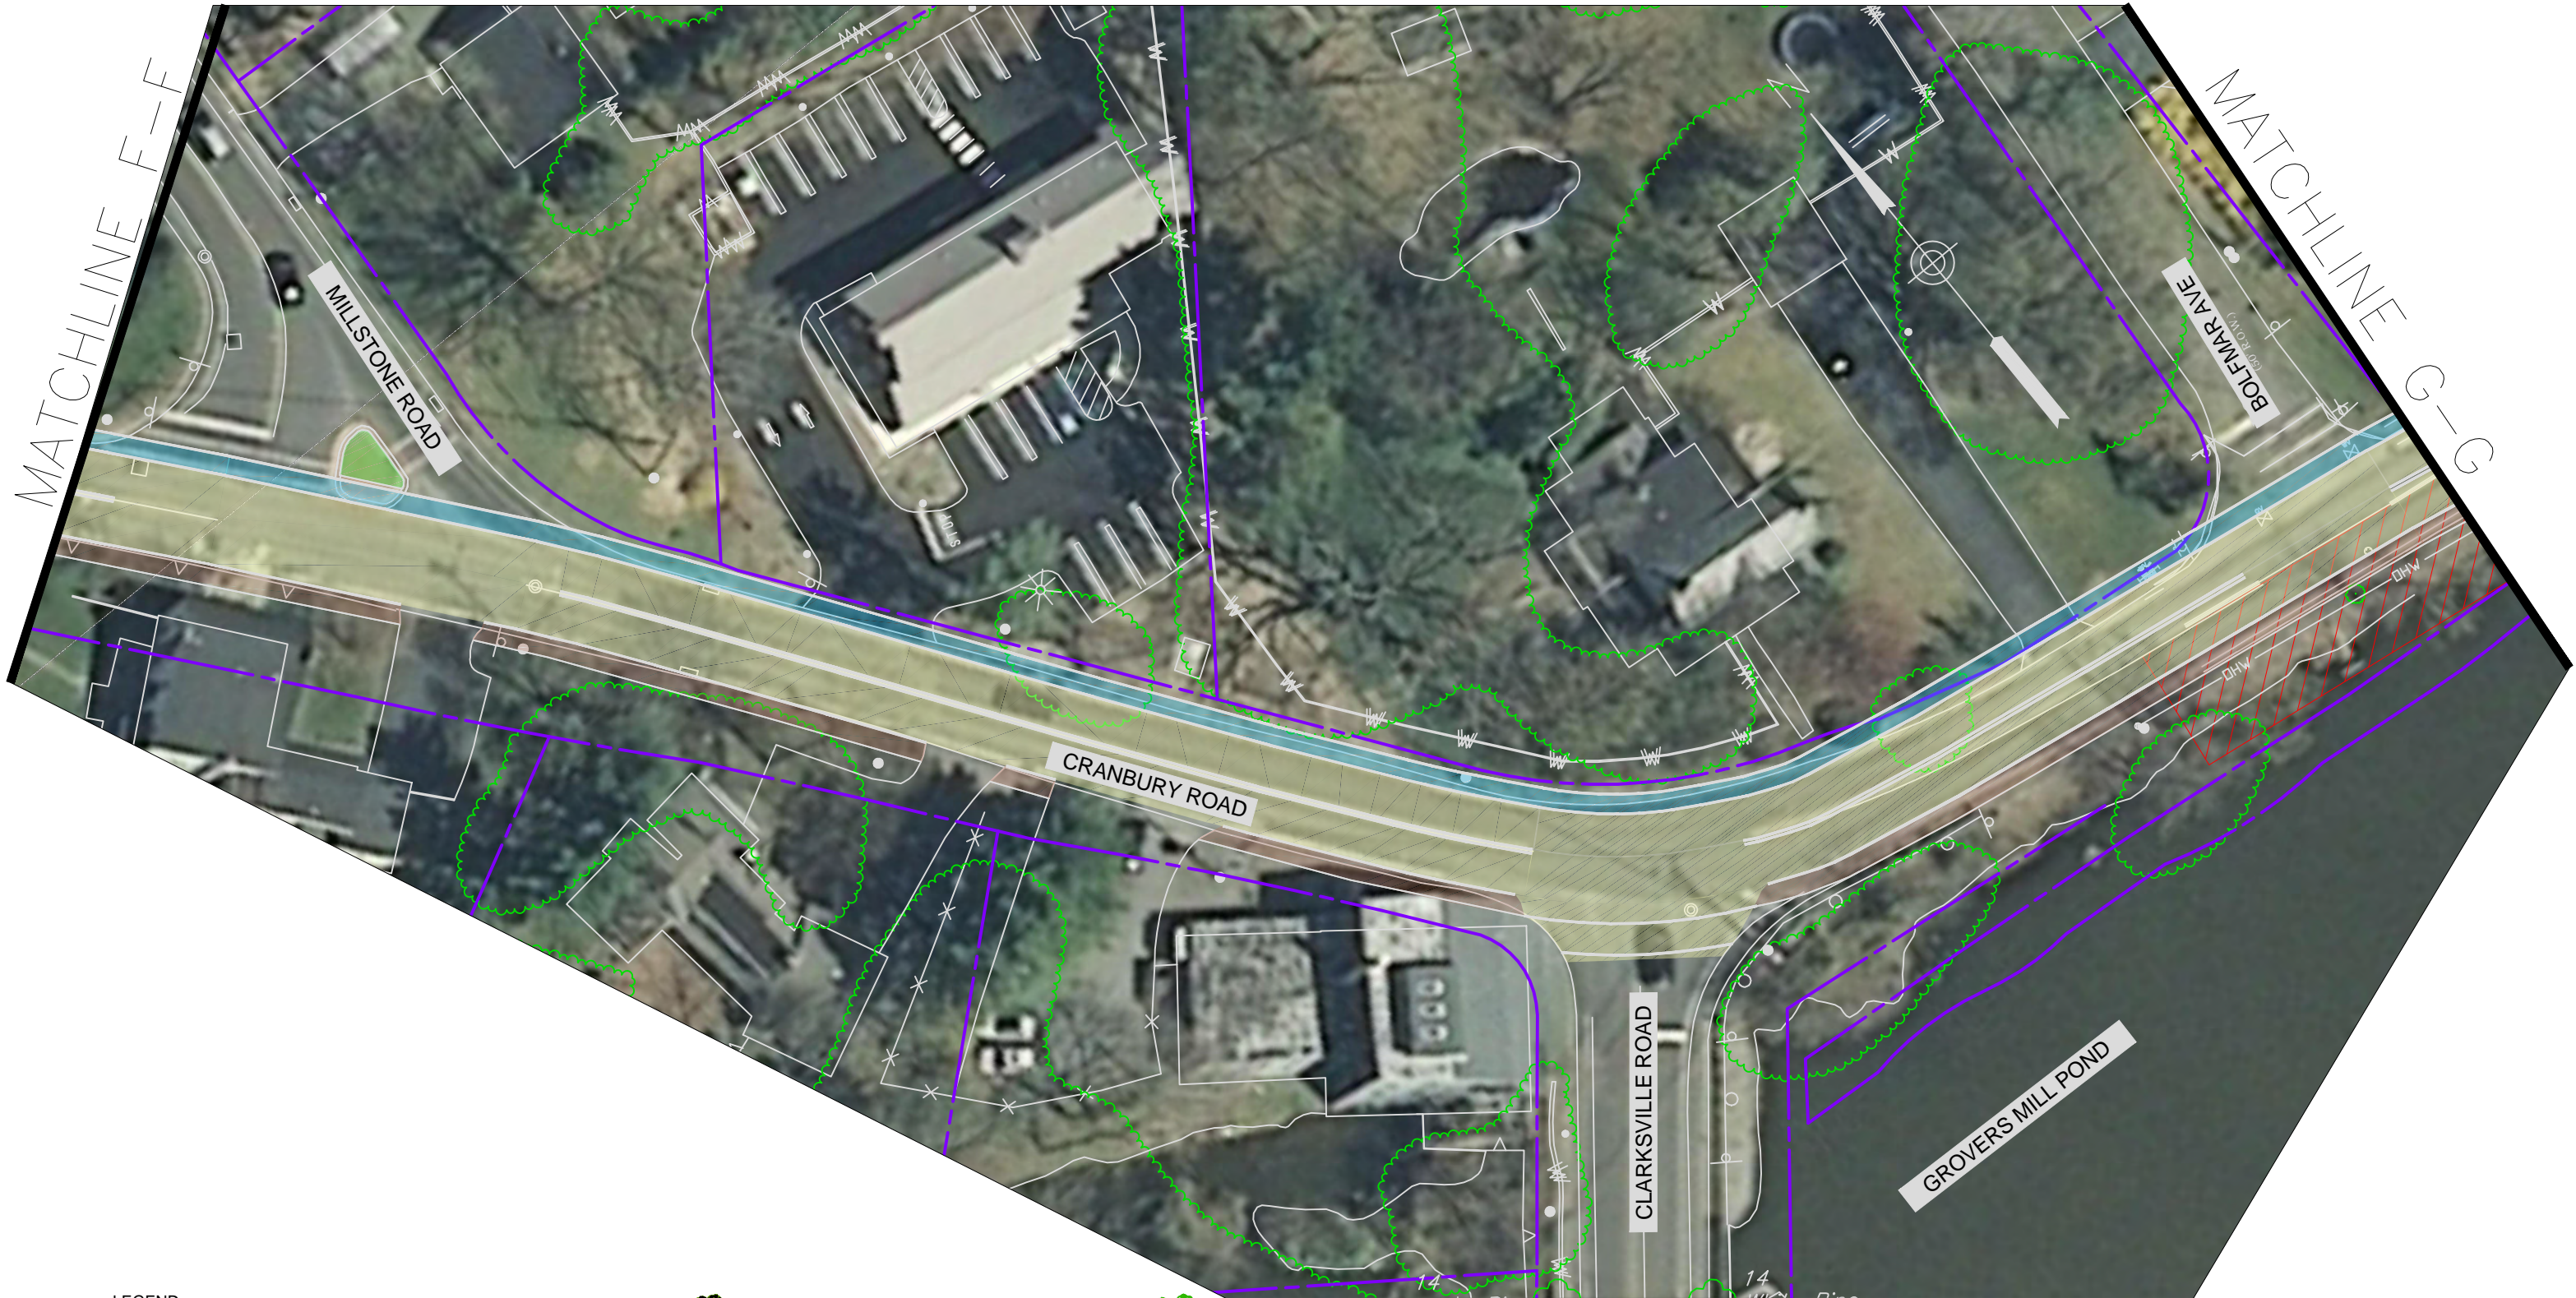

LEGEND

- ROADWAY
- BIKE LANE
- GRASS/LANDSCAPE
- SIDEWALK
- RIGHT-OF-WAY (ROW)
- STEEP SLOPE 20% OR GREATER

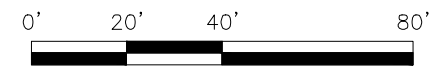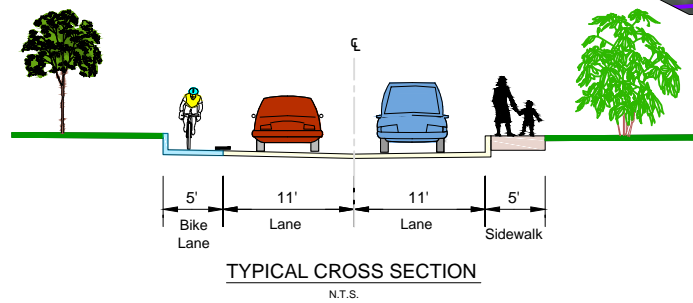

ALTERNATIVE 1

CRANBURY ROAD (CR 615) AREA BICYCLE AND PEDESTRIAN MOBILITY ALTERNATIVES
TOWNSHIP OF WEST WINDSOR, MERCER COUNTY, NJ

DES. BY	DATE	SCALE	SHEET No.
CHKD. BY	DATE	FLD. WK. BY	
DRAWN BY	DATE	BK	7 16
CHKD. BY	DATE	APPD. BY	




MATCHLINE G-G

MATCHLINE H-H



LEGEND

	ROADWAY
	BIKE LANE
	GRASS/LANDSCAPE
	SIDEWALK
	RIGHT-OF-WAY (ROW)
	STEEP SLOPE 20% OR GREATER

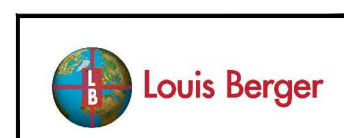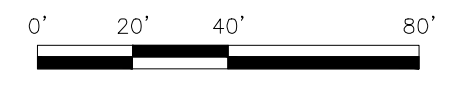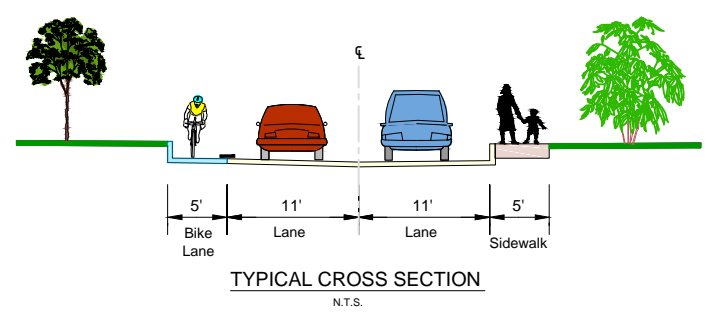







ALTERNATIVE 1			
CRANBURY ROAD (CR 615) AREA BICYCLE AND PEDESTRIAN MOBILITY ALTERNATIVES			
TOWNSHIP OF WEST WINDSOR, MERCER COUNTY, NJ			
DES. BY	DATE	SCALE	SHEET No.
CHKD. BY	DATE	FLD. WK. BY	
DRAWN BY	DATE	BK	8
CHKD. BY	DATE	APPD. BY	16



MATCHLINE H-H

MATCHLINE I-I



LEGEND

-  ROADWAY
-  BIKE LANE
-  GRASS/LANDSCAPE
-  SIDEWALK
-  RIGHT-OF-WAY (ROW)
-  STEEP SLOPE 20% OR GREATER

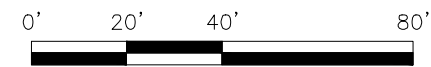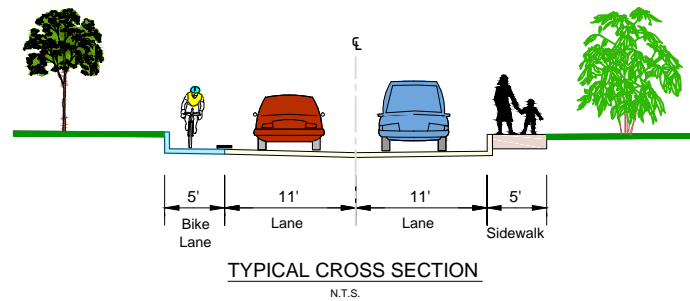

ALTERNATIVE 1

CRANBURY ROAD (CR 615) AREA BICYCLE AND PEDESTRIAN MOBILITY ALTERNATIVES
TOWNSHIP OF WEST WINDSOR, MERCER COUNTY, NJ







DES. BY	DATE	SCALE	SHEET No.
CHKD. BY	DATE	FLD. WK. BY	
DRAWN BY	DATE	BK	9 16
CHKD. BY	DATE	APPD. BY	



MATCHLINE I-I

MATCHLINE J-J



LEGEND


-  ROADWAY
-  BIKE LANE
-  GRASS/LANDSCAPE
-  SIDEWALK
-  RIGHT-OF-WAY (ROW)
-  STEEP SLOPE 20% OR GREATER

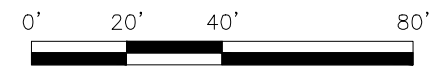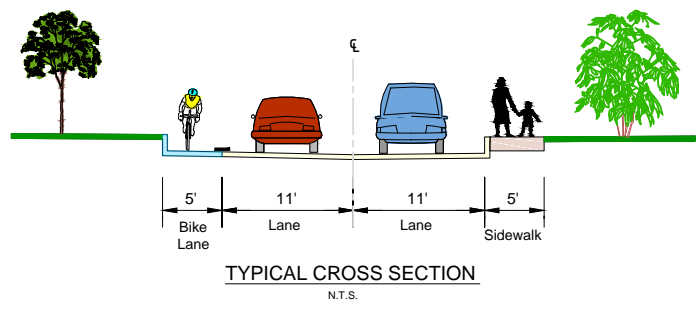







ALTERNATIVE 1					
CRANBURY ROAD (CR 615) AREA BICYCLE AND PEDESTRIAN MOBILITY ALTERNATIVES					
TOWNSHIP OF WEST WINDSOR, MERCER COUNTY, NJ					
DES. BY	DATE	SCALE	SHEET No.		
CHKD. BY	DATE	FLD. WK. BY	10	16	
DRAWN BY	DATE	BK			
CHKD. BY	DATE	APPD. BY			


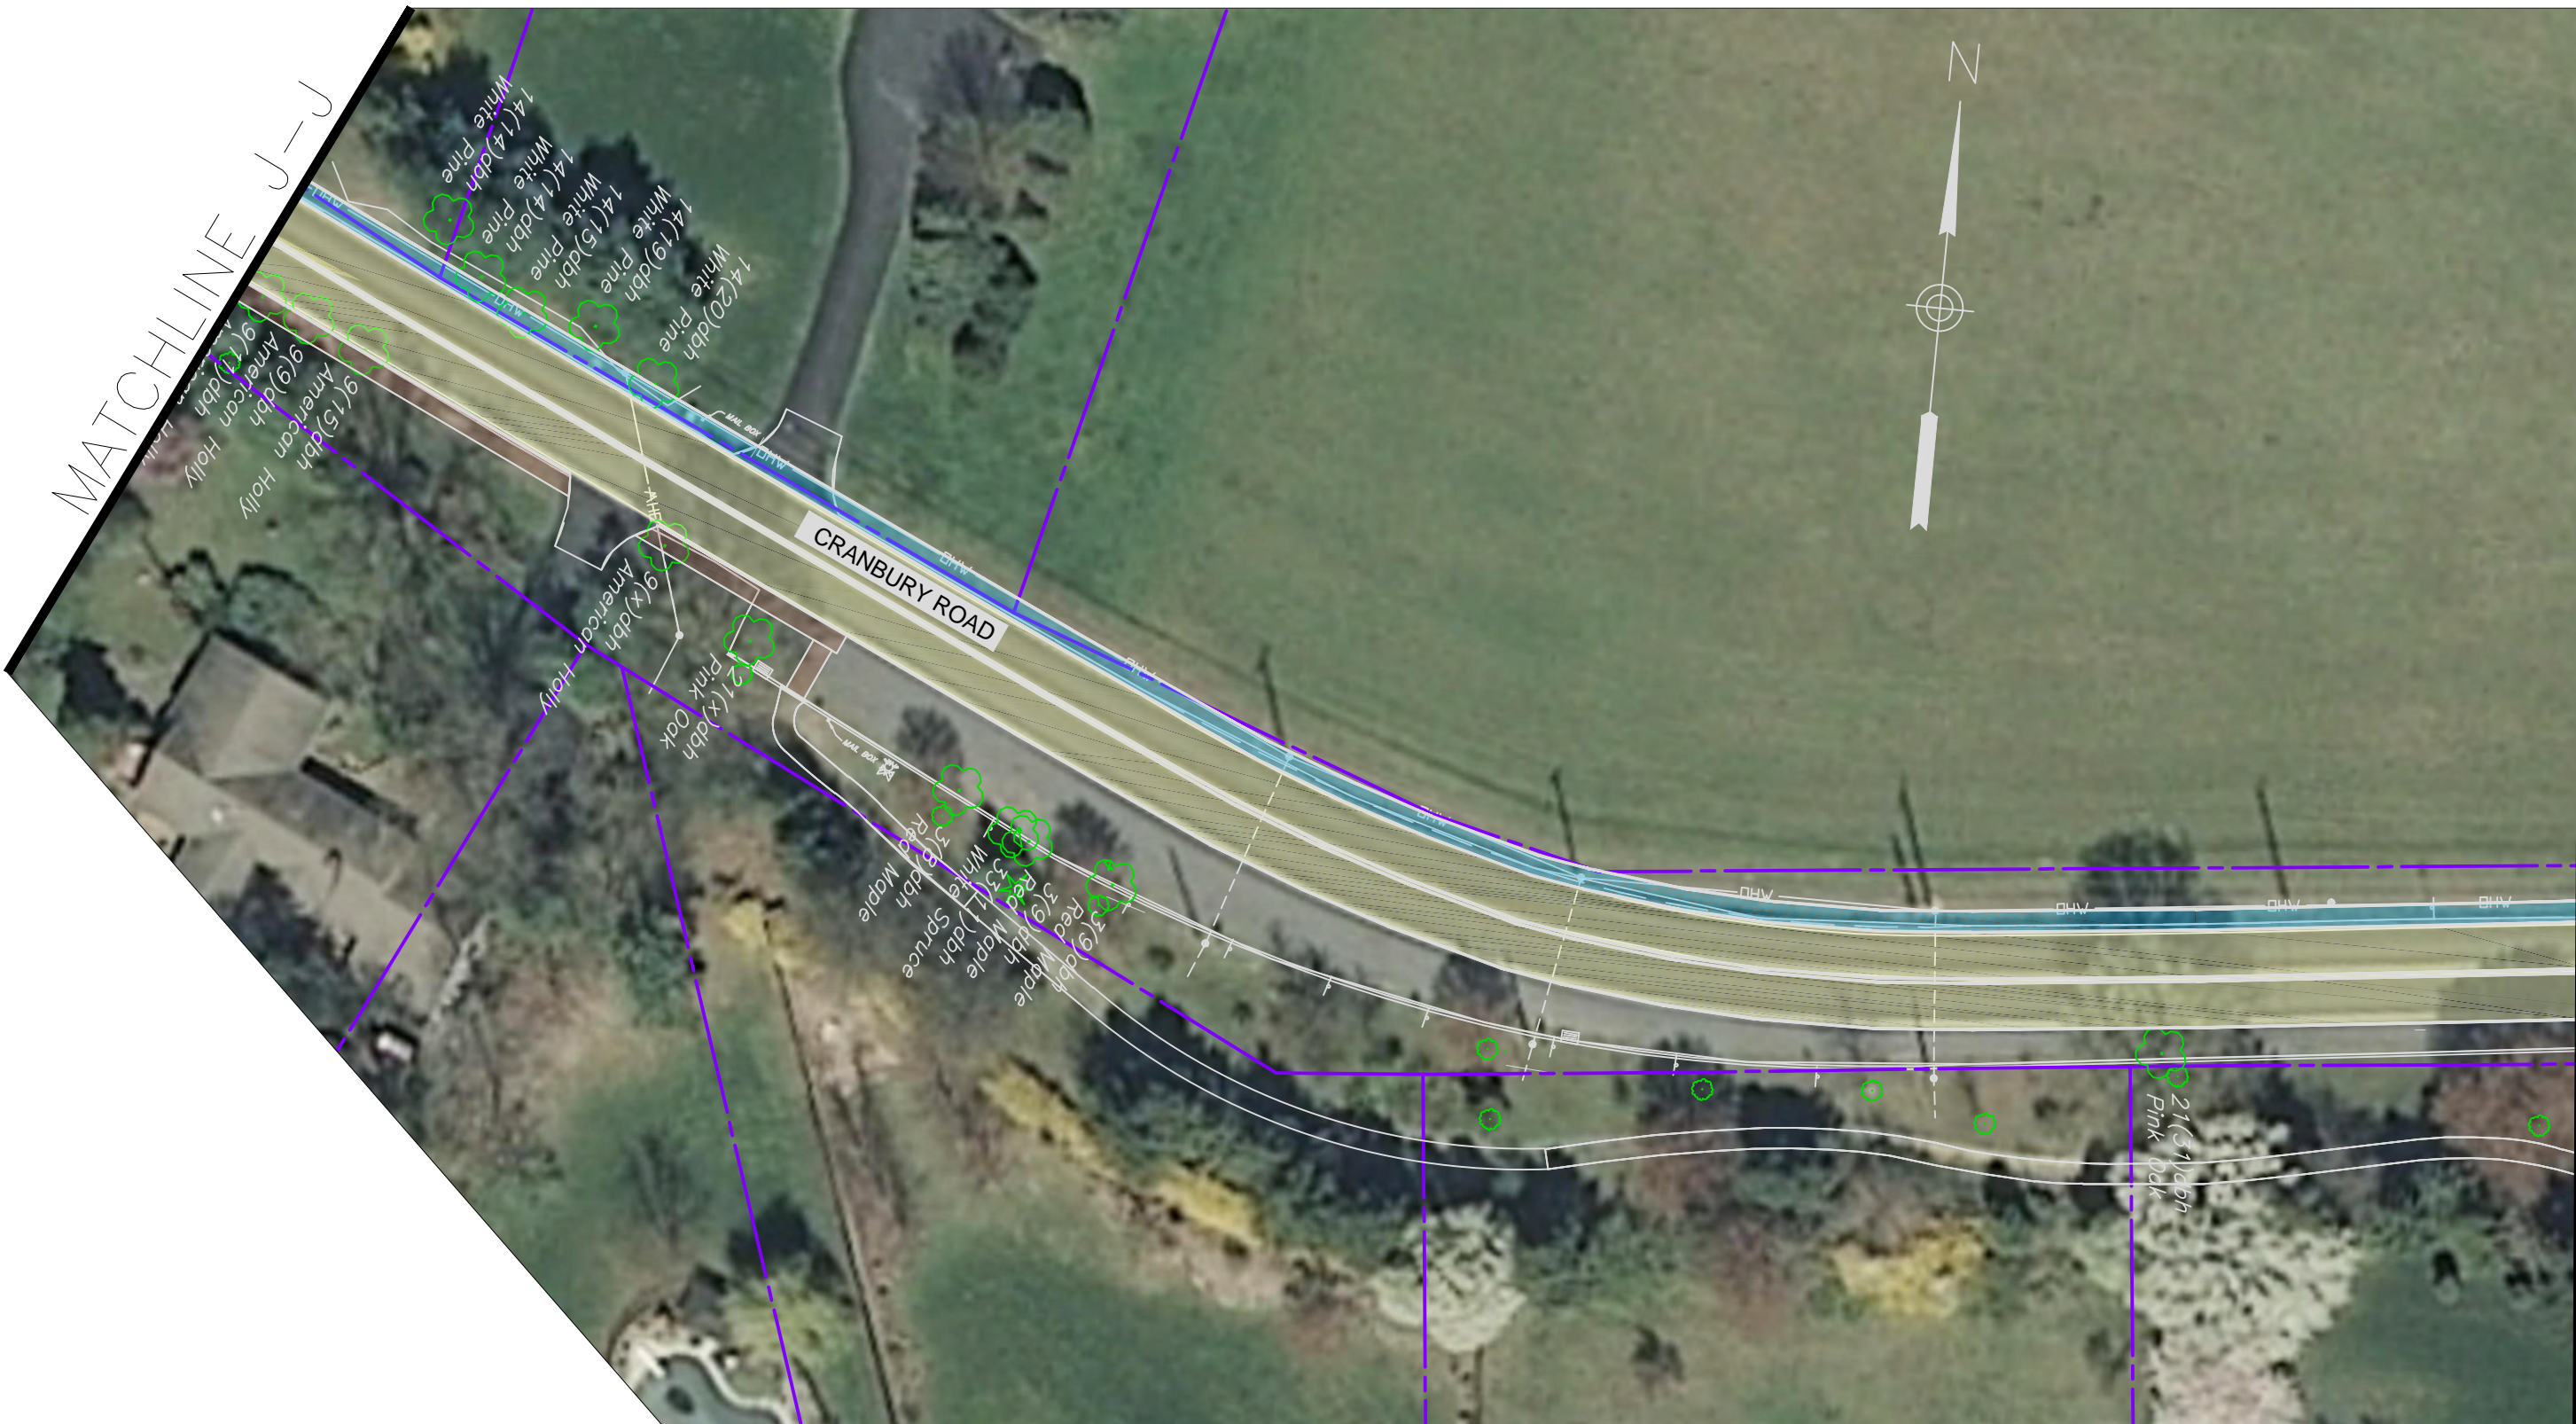
MATCHLINE J-J

MATCHLINE K-K



LEGEND

 
-  ROADWAY
-  BIKE LANE
-  GRASS/LANDSCAPE
-  SIDEWALK
-  RIGHT-OF-WAY (ROW)
-  STEEP SLOPE 20% OR GREATER

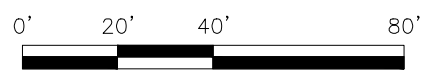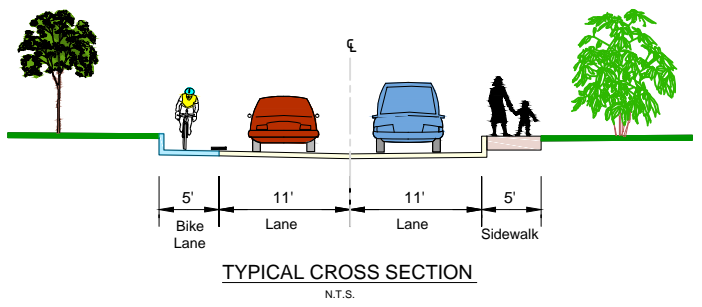







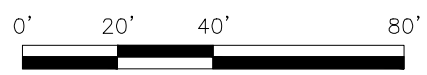
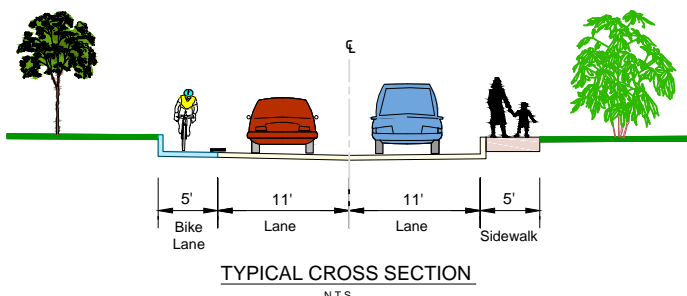
ALTERNATIVE 1			
CRANBURY ROAD (CR 615) AREA BICYCLE AND PEDESTRIAN MOBILITY ALTERNATIVES			
TOWNSHIP OF WEST WINDSOR, MERCER COUNTY, NJ			
DES BY	DATE	SCALE	SHEET No.
CHKD BY	DATE	FLD.WK. BY	
DRAWN BY	DATE	BK	11
CHKD BY	DATE	APPD BY	16

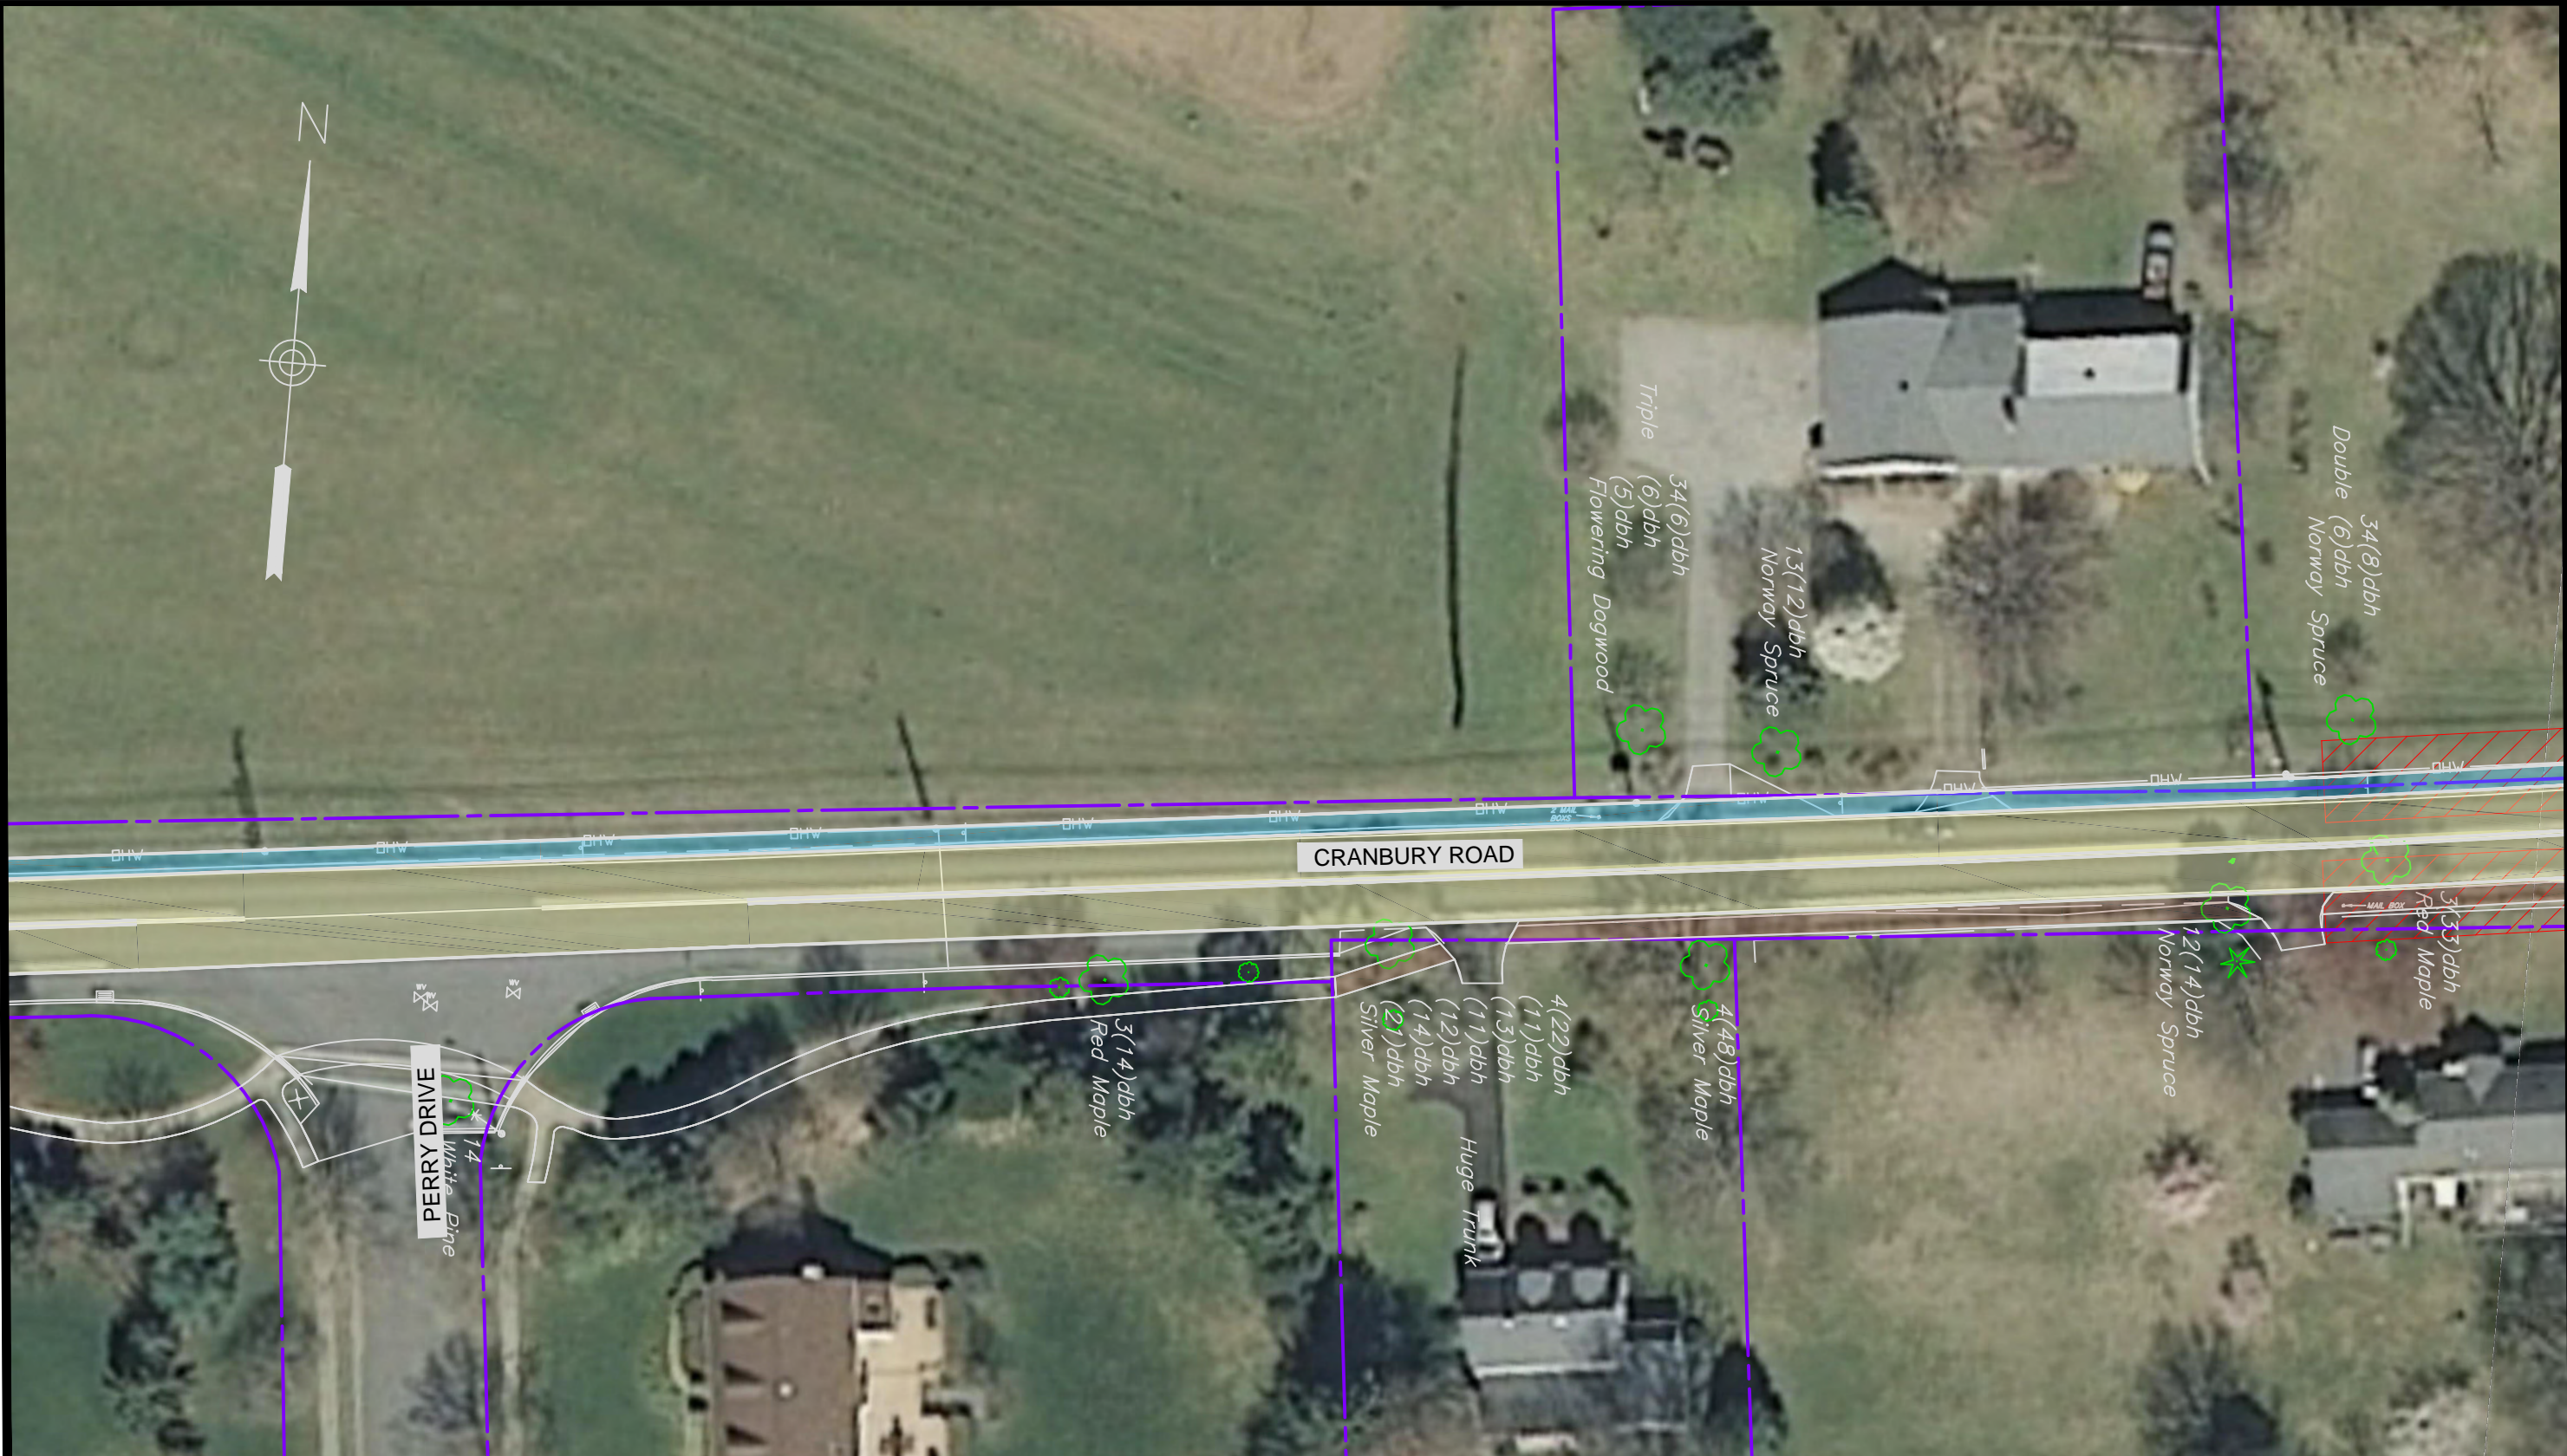MATCHLINE K-K

 MATCHLINE L-L





- LEGEND**
-  ROADWAY
 -  BIKE LANE
 -  GRASS/LANDSCAPE
 -  SIDEWALK
 -  RIGHT-OF-WAY (ROW)
 -  STEEP SLOPE 20% OR GREATER



ALTERNATIVE 1					
CRANBURY ROAD (CR 615) AREA BICYCLE AND PEDESTRIAN MOBILITY ALTERNATIVES					
TOWNSHIP OF WEST WINDSOR, MERCER COUNTY, NJ					
DES BY	DATE	SCALE	SHEET No.		
CHKD BY	DATE	FLD.WK. BY	12	16	
DRAWN BY	DATE	BK			
CHKD BY	DATE	APPD BY			




- LEGEND**
- ROADWAY
 - BIKE LANE
 - GRASS/LANDSCAPE
 - SIDEWALK
 - RIGHT-OF-WAY (ROW)
 - STEEP SLOPE 20% OR GREATER

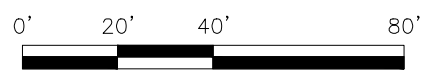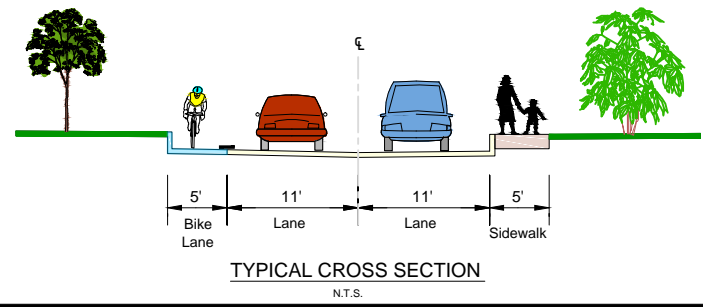





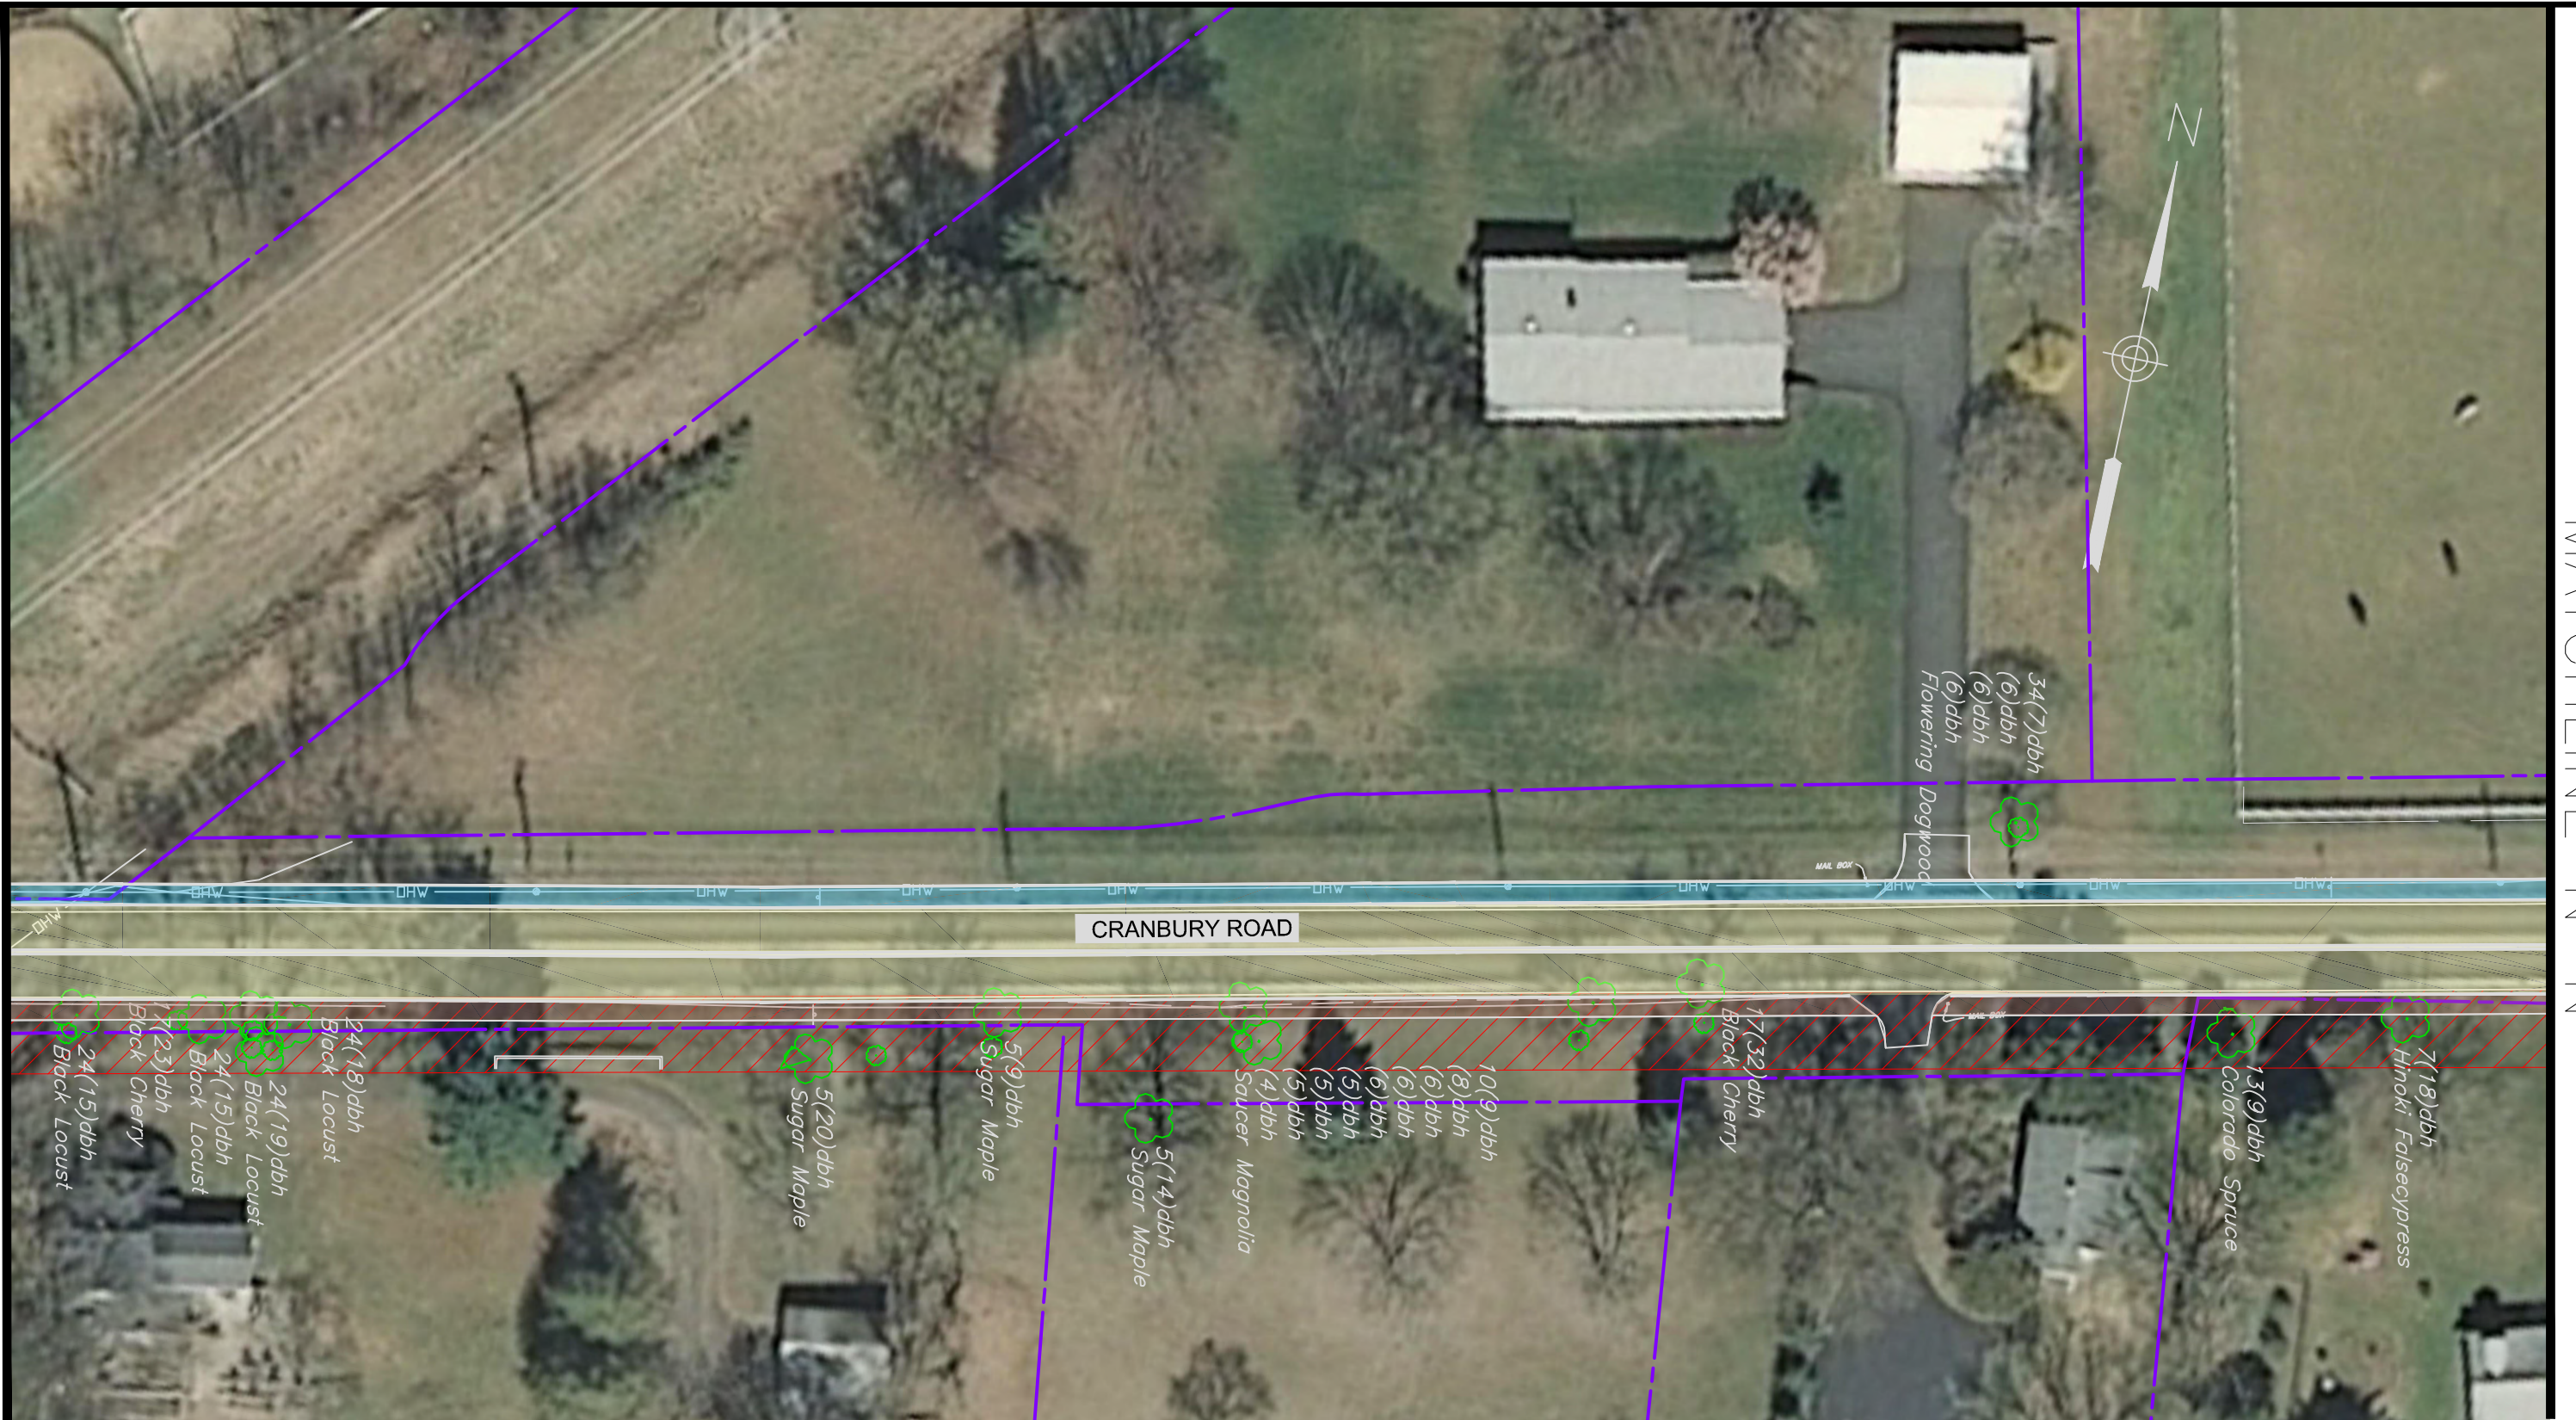

ALTERNATIVE 1			
CRANBURY ROAD (CR 615) AREA BICYCLE AND PEDESTRIAN MOBILITY ALTERNATIVES			
TOWNSHIP OF WEST WINDSOR, MERCER COUNTY, NJ			
DES. BY	DATE	SCALE	SHEET No.
CHKD. BY	DATE	FLD. WK. BY	
DRAWN BY	DATE	BK.	13
CHKD. BY	DATE	APPD. BY	16


MATCHLINE M-M

MATCHLINE N-N




LEGEND

-  ROADWAY
-  BIKE LANE
-  GRASS/LANDSCAPE
-  SIDEWALK
-  RIGHT-OF-WAY (ROW)
-  STEEP SLOPE 20% OR GREATER

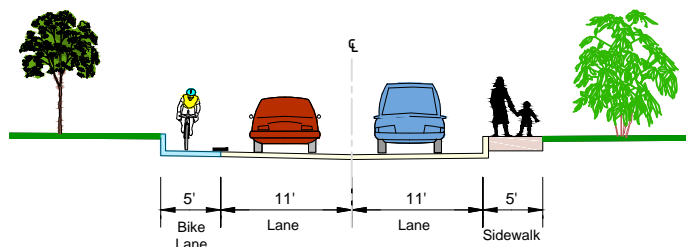

TYPICAL CROSS SECTION
N.T.S.

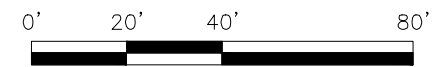


ALTERNATIVE 1

CRANBURY ROAD (CR 615) AREA BICYCLE AND PEDESTRIAN MOBILITY ALTERNATIVES
TOWNSHIP OF WEST WINDSOR, MERCER COUNTY, NJ







DES BY	DATE	SCALE	SHEET No.
CHKD BY	DATE	FLD.WK. BY	14 16
DRAWN BY	DATE	BK	
CHKD BY	DATE	APPD BY	


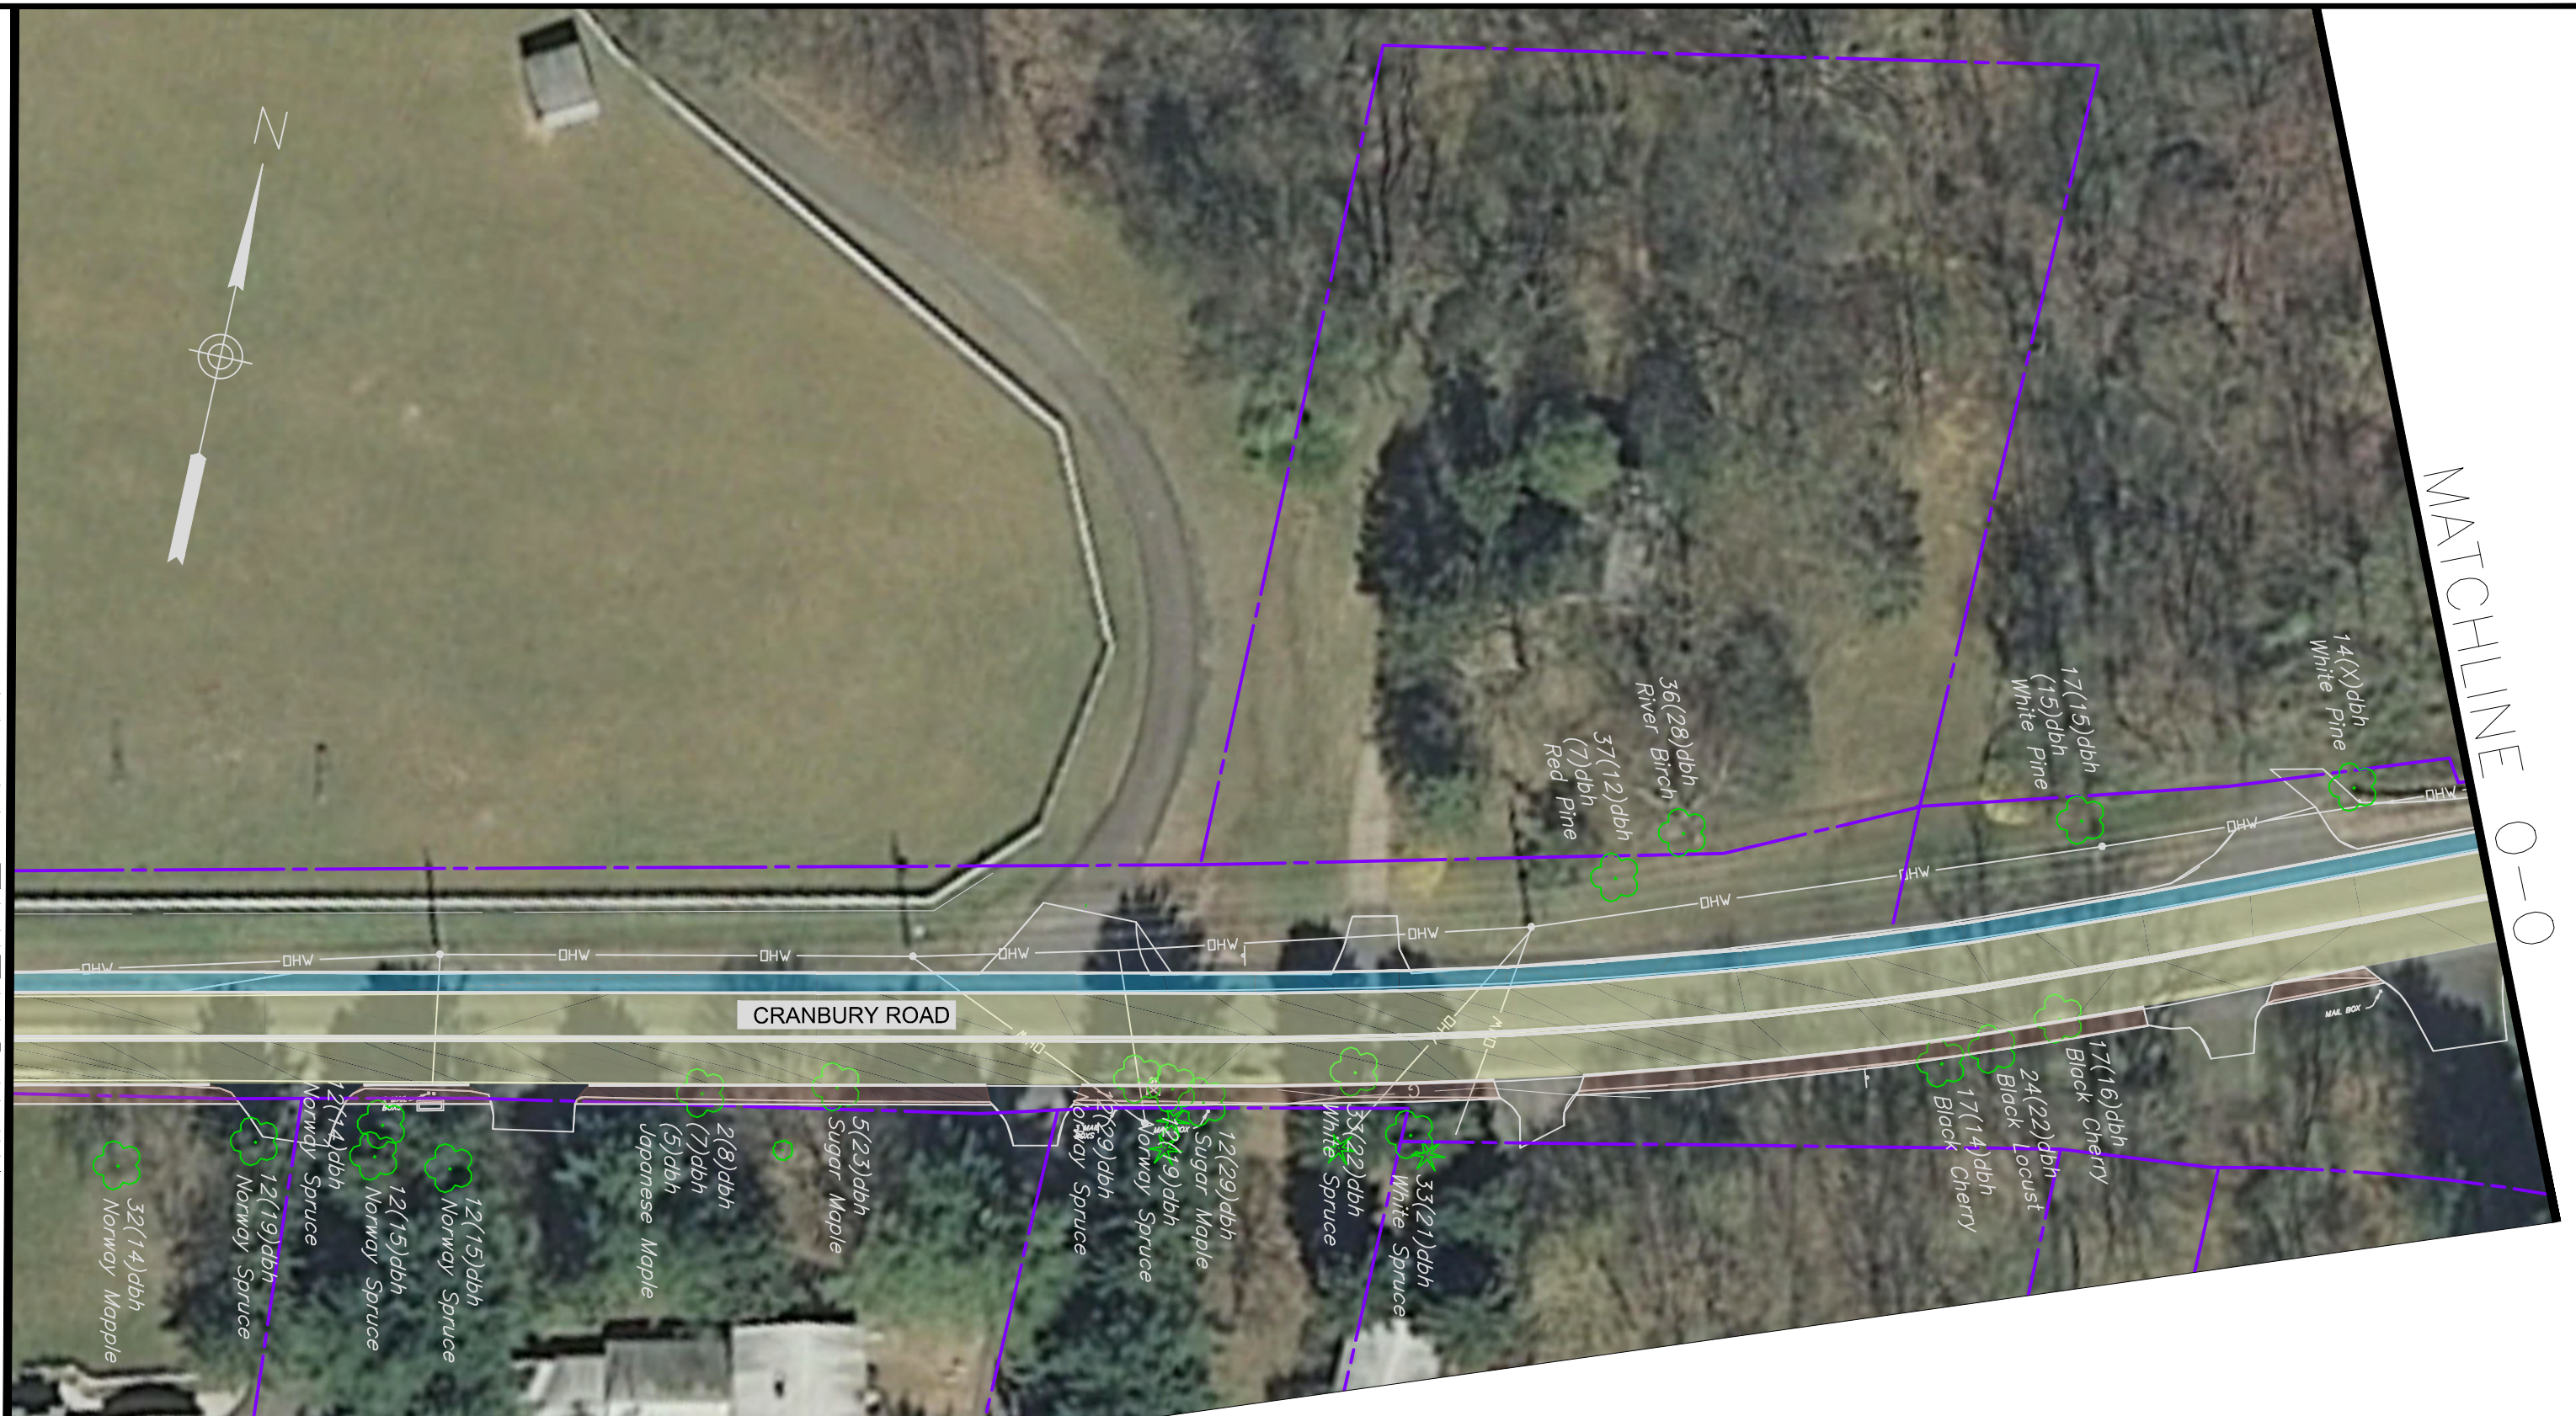
MATCHLINE N-N

MATCHLINE 0-0

 

LEGEND

-  ROADWAY
-  BIKE LANE
-  GRASS/LANDSCAPE
-  SIDEWALK
-  RIGHT-OF-WAY (ROW)
-  STEEP SLOPE 20% OR GREATER

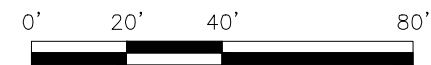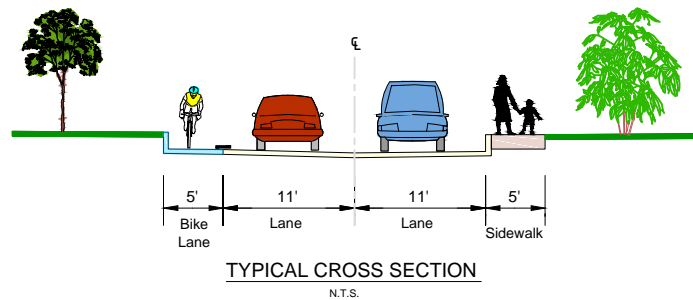


ALTERNATIVE 1

CRANBURY ROAD (CR 615) AREA BICYCLE AND PEDESTRIAN MOBILITY ALTERNATIVES
TOWNSHIP OF WEST WINDSOR, MERCER COUNTY, NJ



DES. BY	DATE	SCALE	SHEET No.	
CHKD. BY	DATE	FLD. WK. BY	15	16
DRAWN BY	DATE	BK.		
CHKD. BY	DATE	APPD. BY		

MATCHLINE 0-0

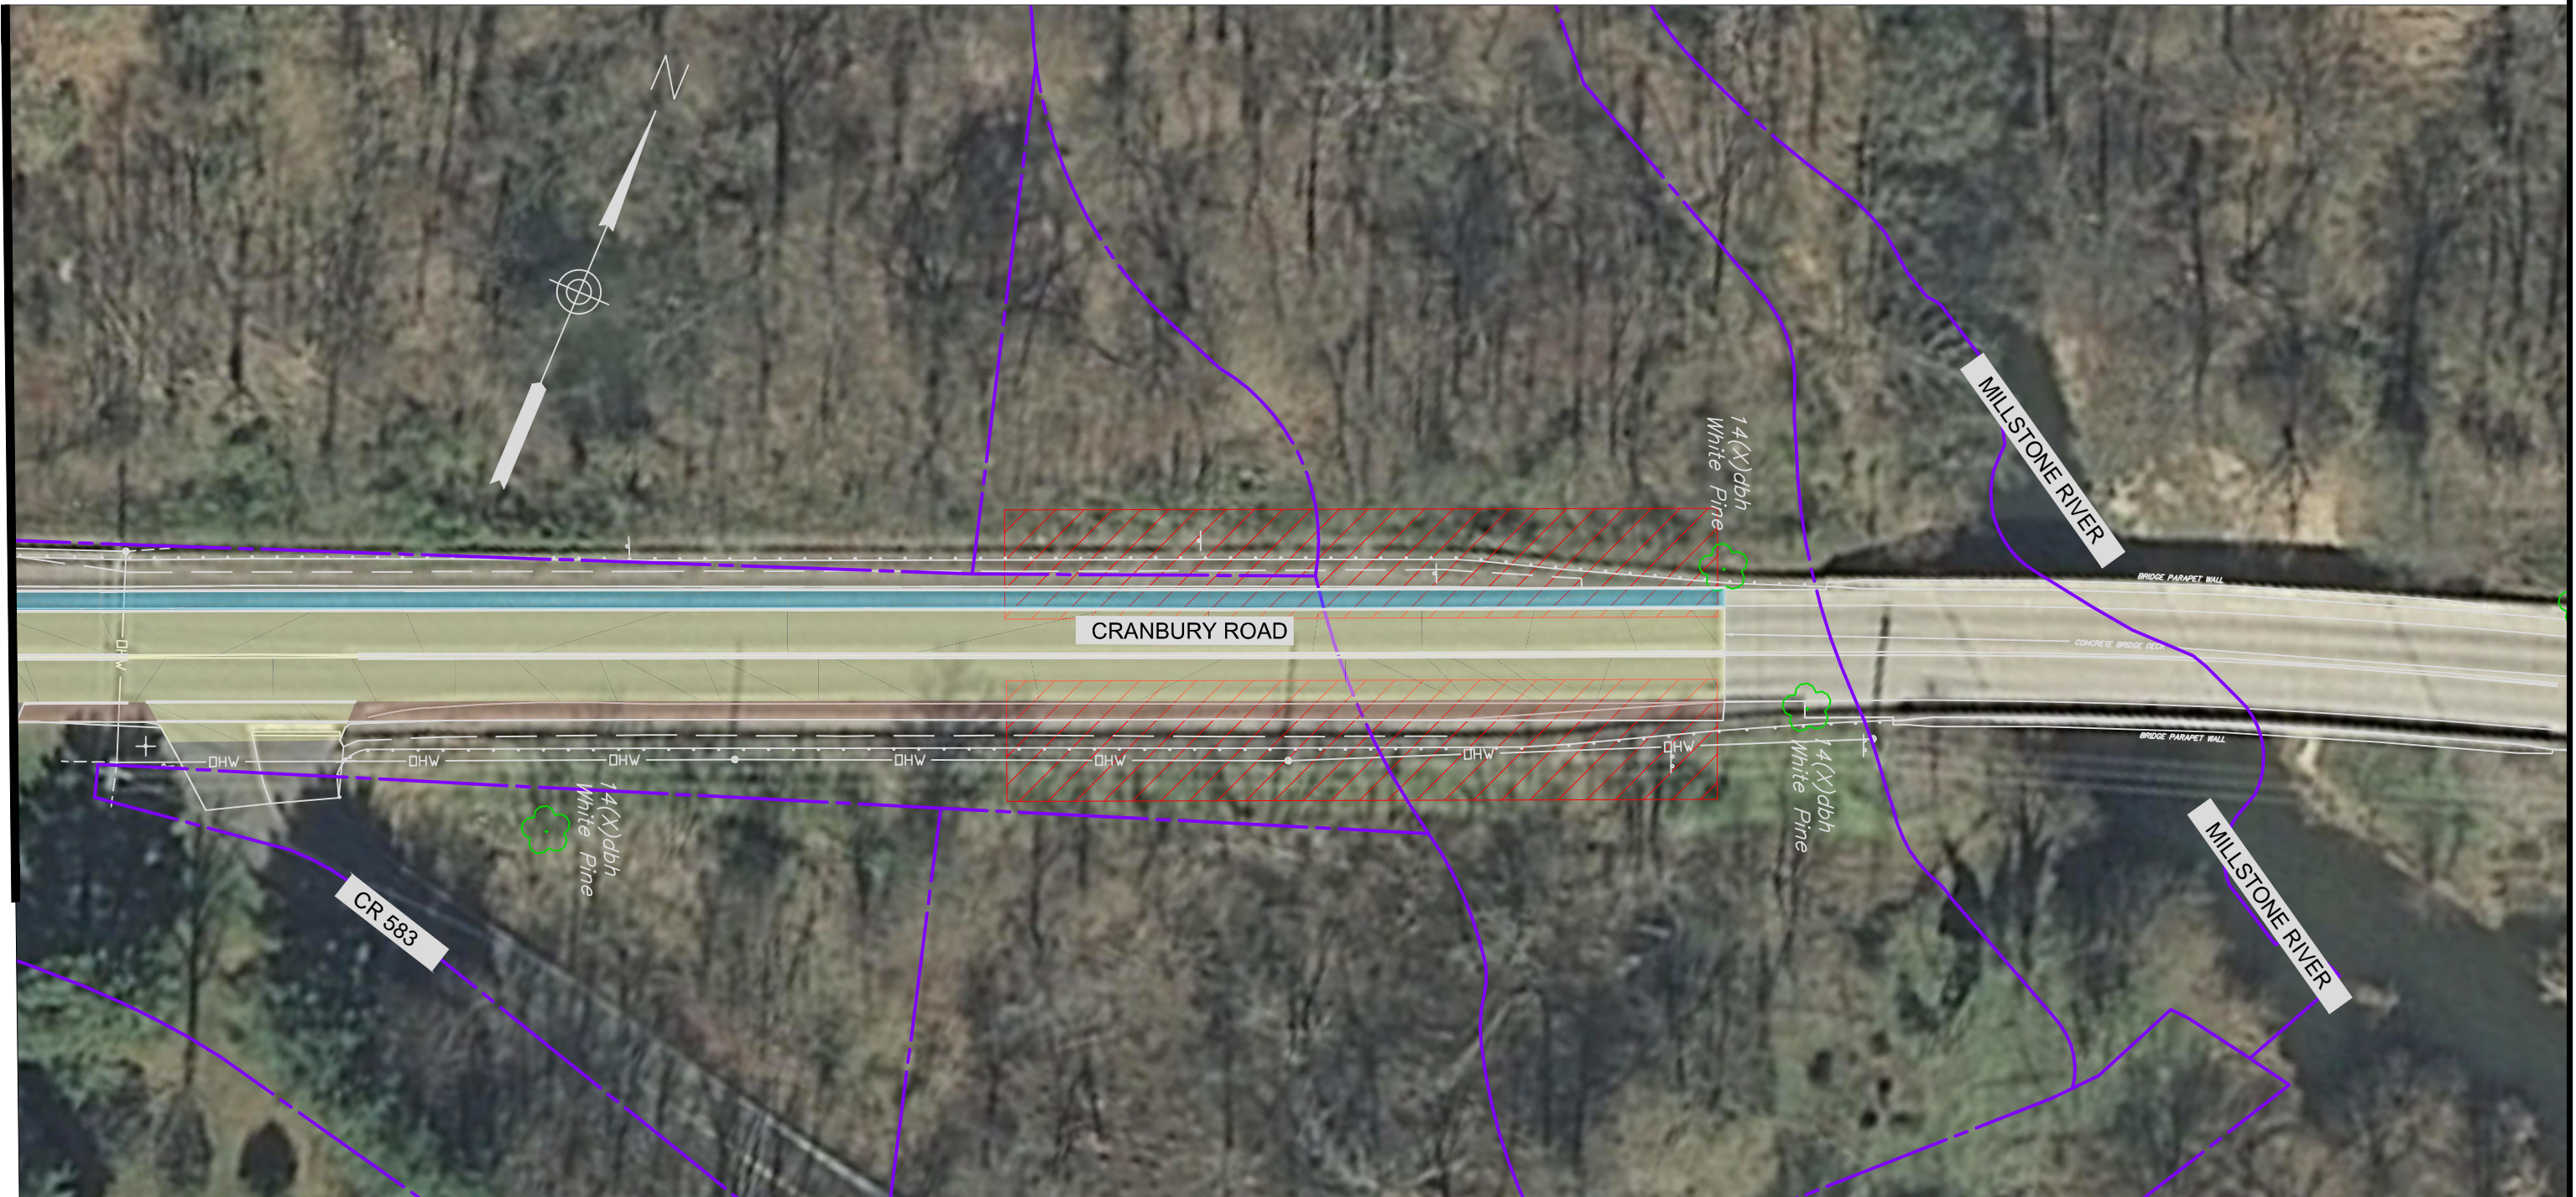

LEGEND

- ROADWAY
- BIKE LANE
- GRASS/LANDSCAPE
- SIDEWALK
- RIGHT-OF-WAY (ROW)
- STEEP SLOPE 20% OR GREATER

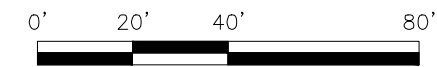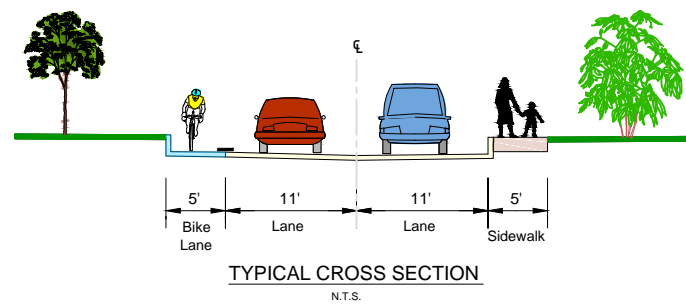

ALTERNATIVE 1					
CRANBURY ROAD (CR 615) AREA BICYCLE AND PEDESTRIAN MOBILITY ALTERNATIVES					
TOWNSHIP OF WEST WINDSOR, MERCER COUNTY, NJ					
DES BY	DATE	SCALE	SHEET No.		
CHKD BY	DATE	FLD.WK. BY			
DRAWN BY	DATE	BK	16		
CHKD BY	DATE	APPD BY		16	