



MATCHLINE A-A

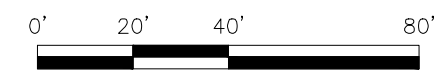


- LEGEND**
- ROADWAY
 - BIKE LANE
 - GRASS/LANDSCAPE
 - SIDEWALK
 - RIGHT-OF-WAY (ROW)
 - STEEP SLOPE 20% OR GREATER

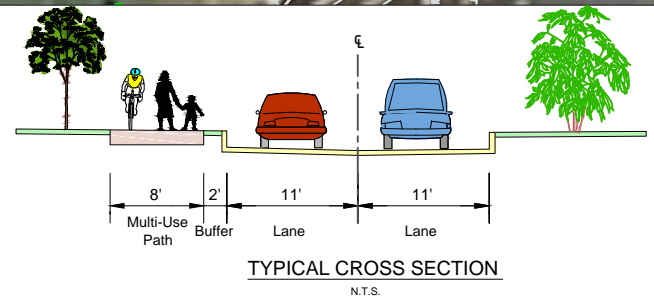



ALTERNATIVE 4					
CRANBURY ROAD (CR 615) AREA BICYCLE AND PEDESTRIAN MOBILITY ALTERNATIVES					
TOWNSHIP OF WEST WINDSOR, MERCER COUNTY, NJ					
DES BY	DATE	SCALE	SHEET No.		
CHKD BY	DATE	FLD.WK. BY			
DRAWN BY	DATE	BK			1
CHKD BY	DATE	APPD BY			16

MATCHLINE A-A

MATCHLINE B-B

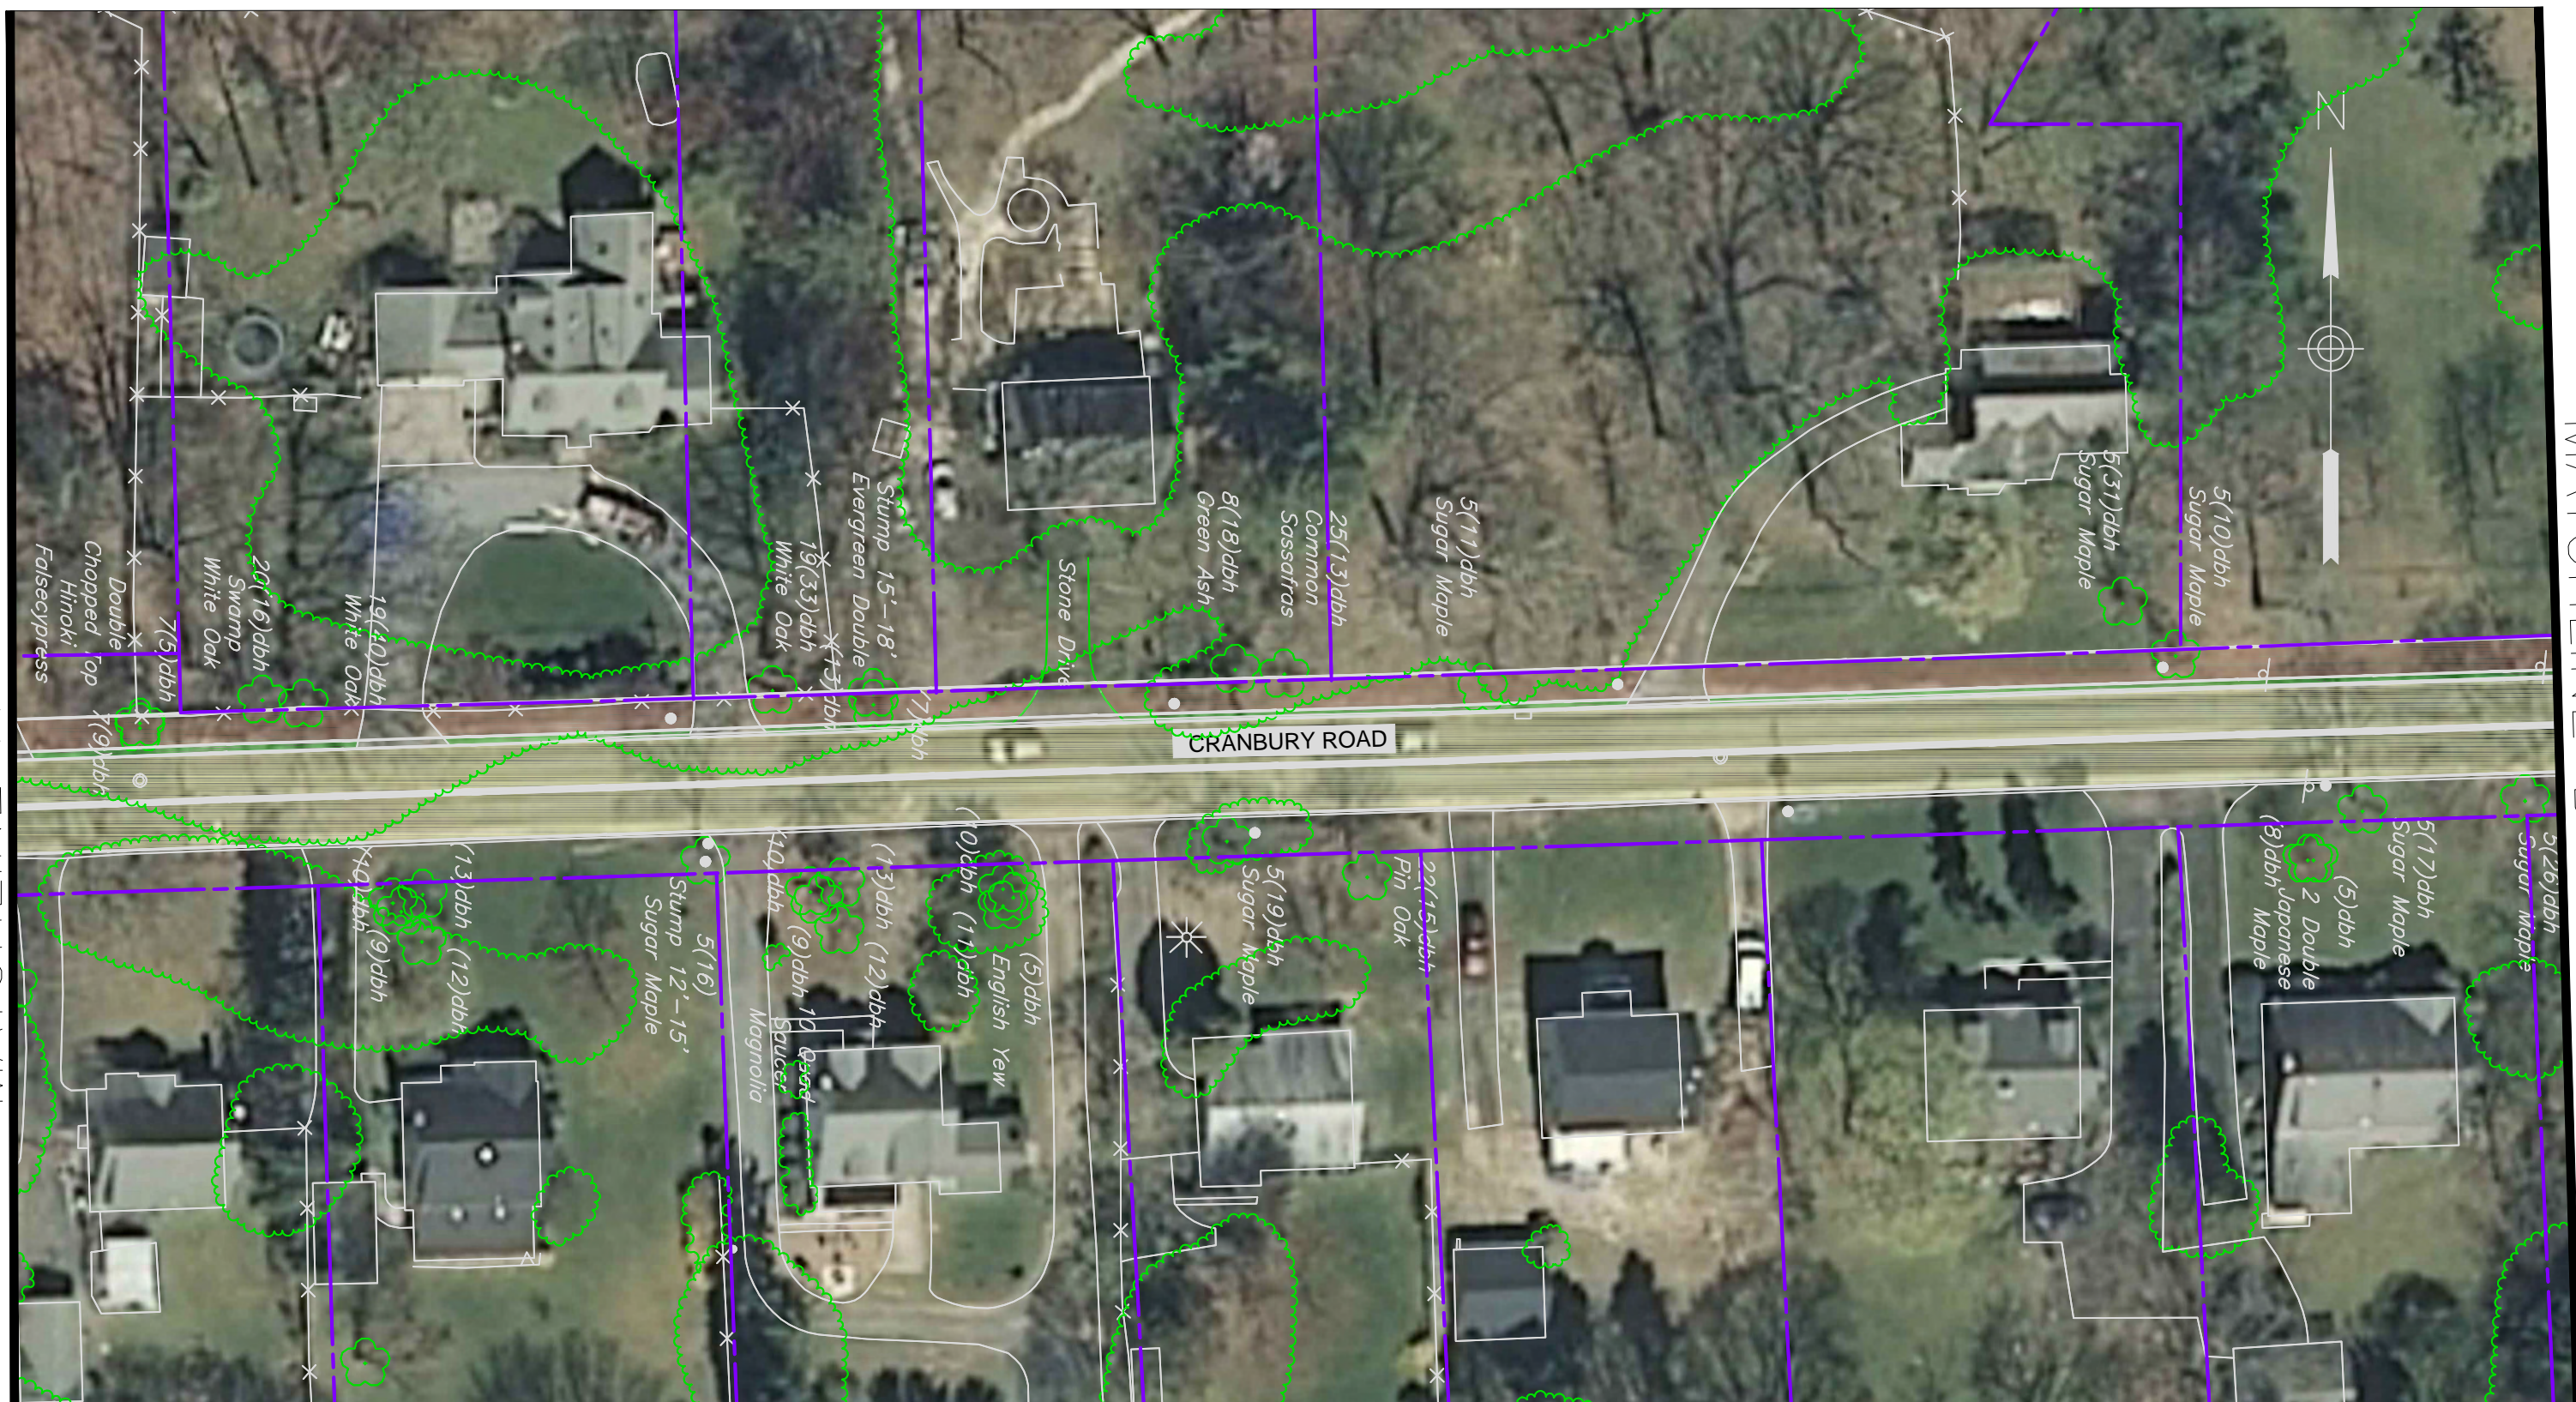


- LEGEND**
- ROADWAY
 - BIKE LANE
 - GRASS/LANDSCAPE
 - SIDEWALK
 - RIGHT-OF-WAY (ROW)
 - STEEP SLOPE 20% OR GREATER

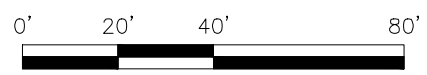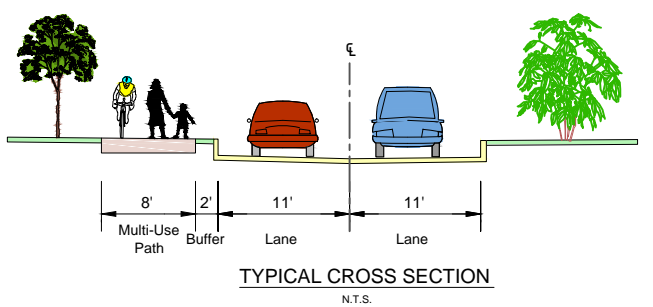





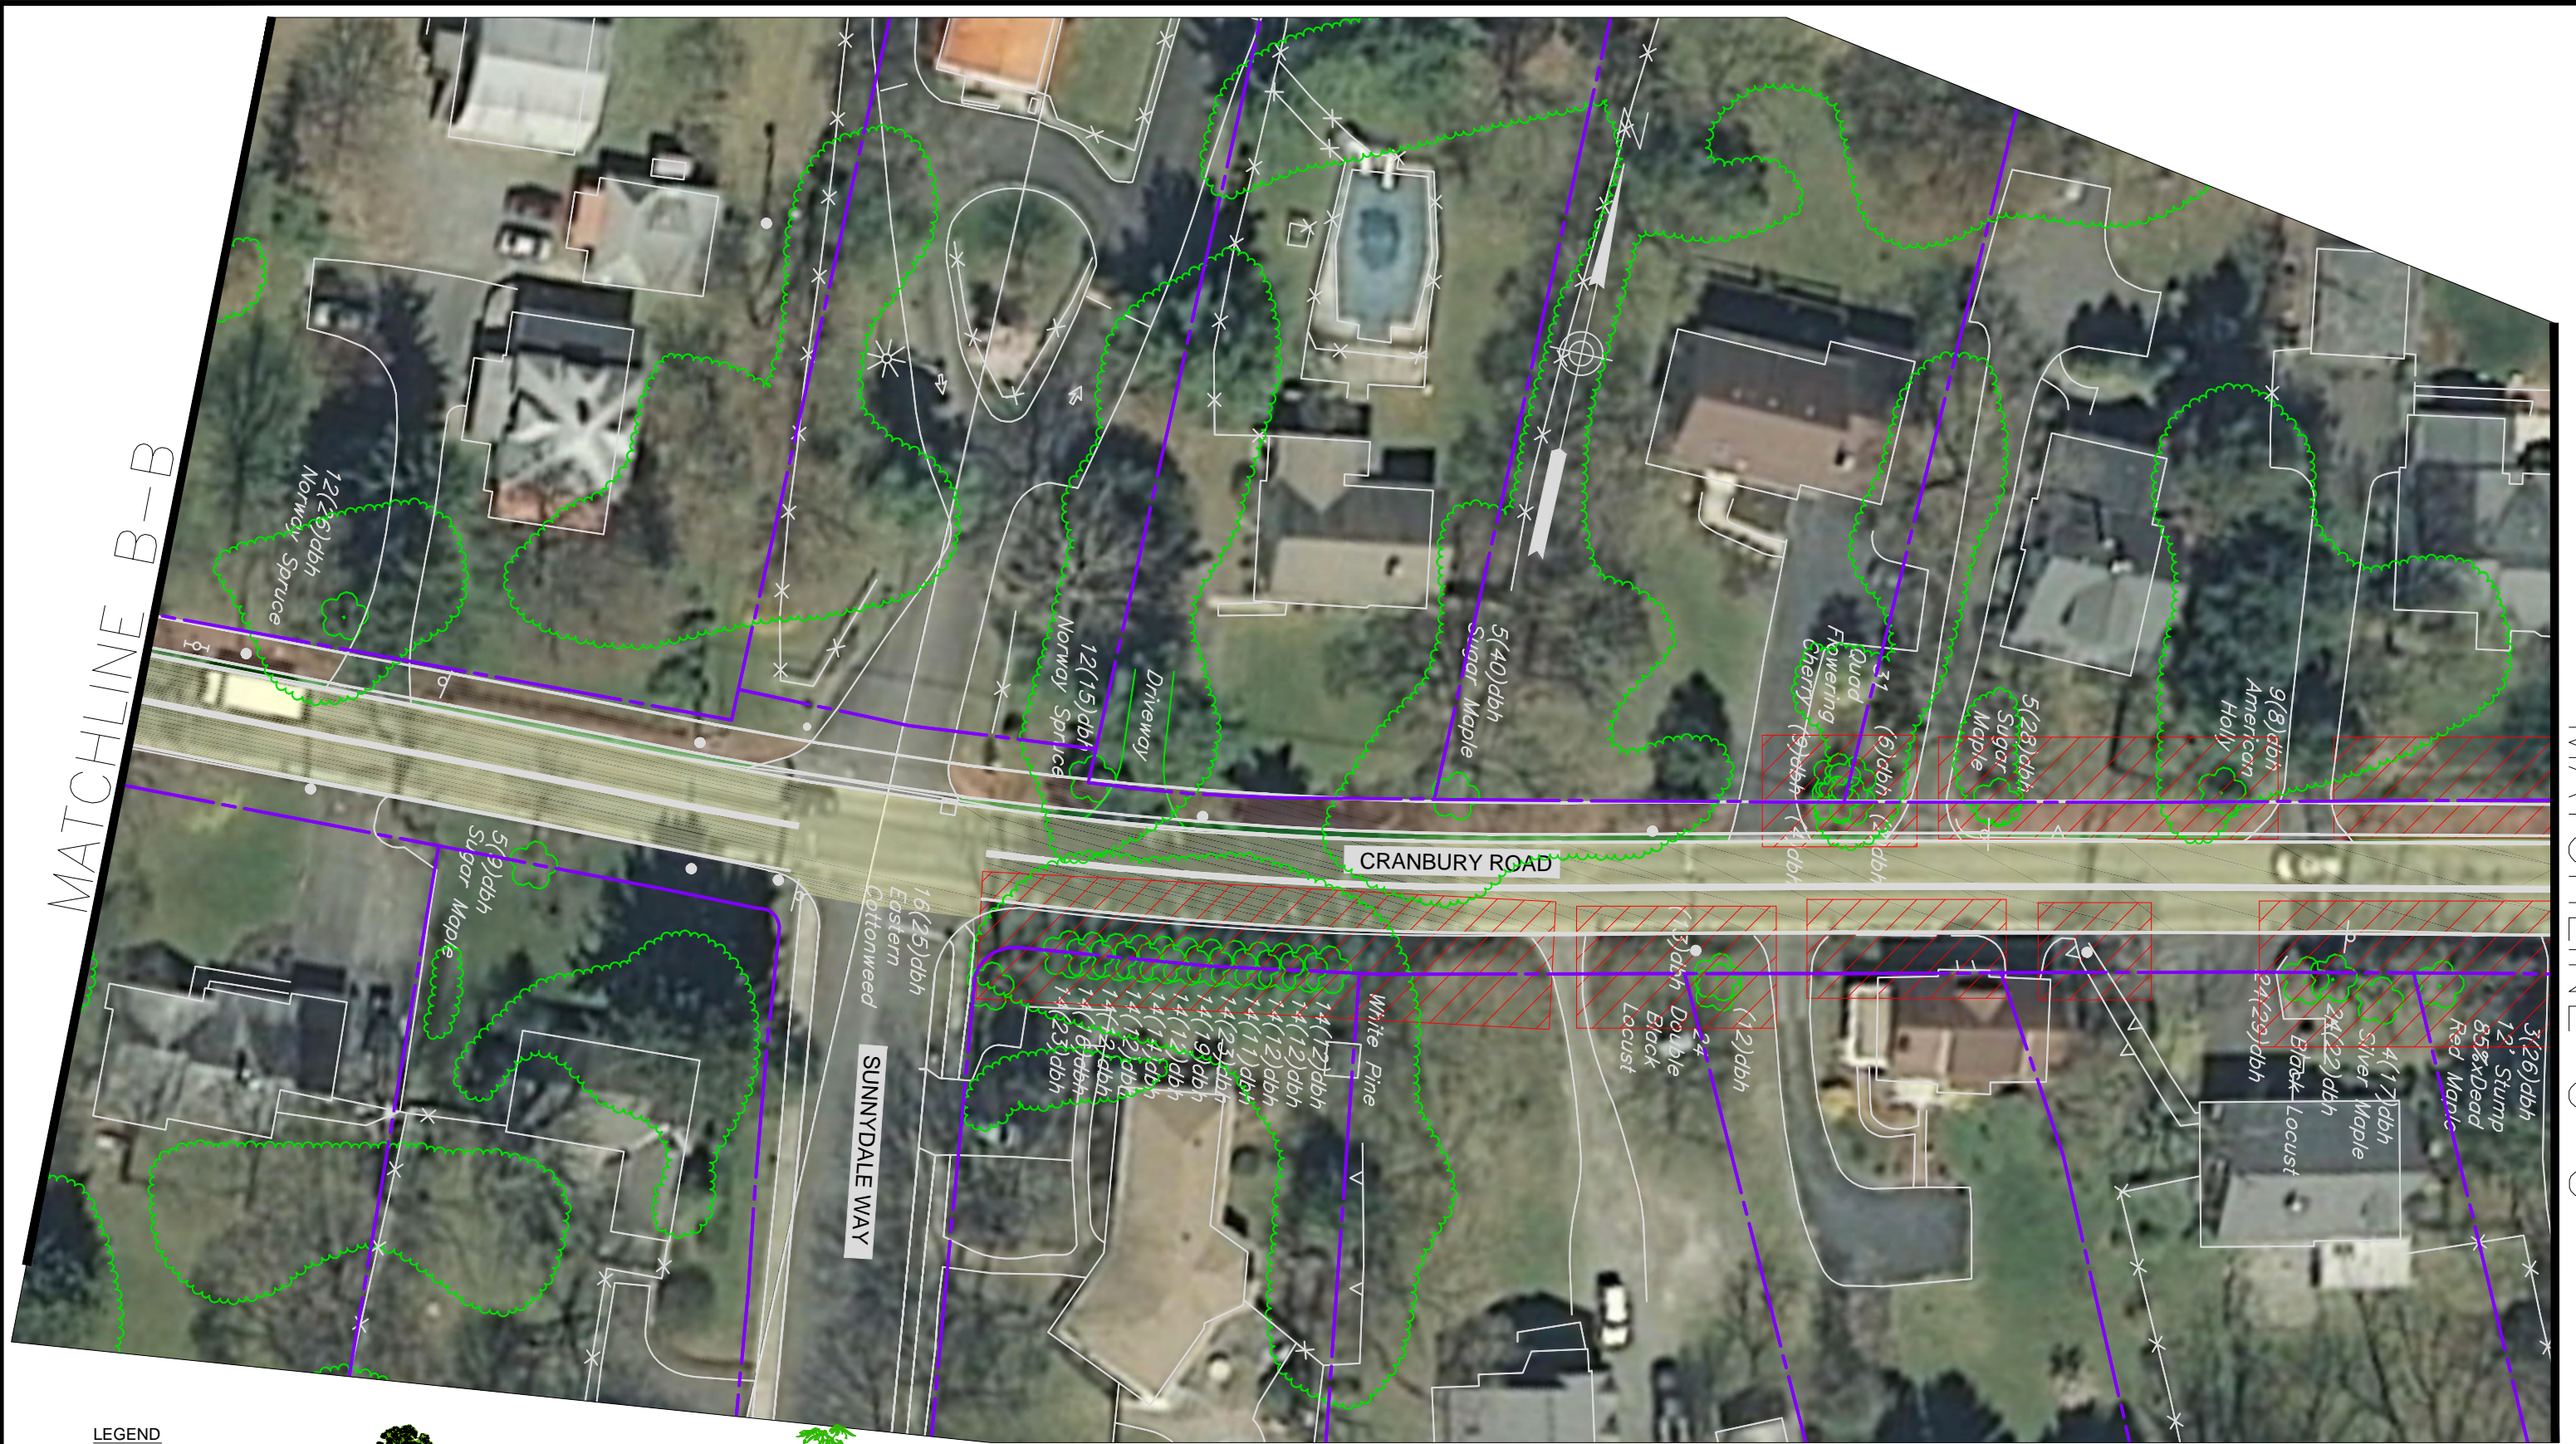

ALTERNATIVE 4					
CRANBURY ROAD (CR 615) AREA BICYCLE AND PEDESTRIAN MOBILITY ALTERNATIVES					
TOWNSHIP OF WEST WINDSOR, MERCER COUNTY, NJ					
DES BY	DATE	SCALE	SHEET No.		
CHKD BY	DATE	FLD.WK. BY	2	16	
DRAWN BY	DATE	BK			
CHKD BY	DATE	APPD BY			



MATCHLINE B-B

MATCHLINE C-C



LEGEND

-  ROADWAY
-  BIKE LANE
-  GRASS/LANDSCAPE
-  SIDEWALK
-  RIGHT-OF-WAY (ROW)
-  STEEP SLOPE 20% OR GREATER

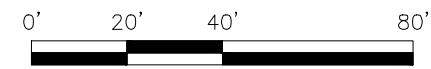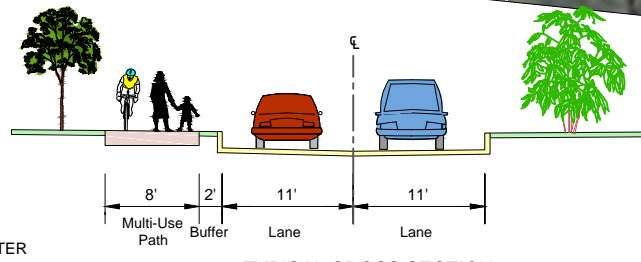


ALTERNATIVE 4

CRANBURY ROAD (CR 615) AREA BICYCLE AND PEDESTRIAN MOBILITY ALTERNATIVES
TOWNSHIP OF WEST WINDSOR, MERCER COUNTY, NJ



DES BY	DATE	SCALE	SHEET No.
CHKD BY	DATE	FLD.WK. BY	3 16
DRAWN BY	DATE	BK	
CHKD BY	DATE	APPD BY	

MATCHLINE C-C



MATCHLINE D-D

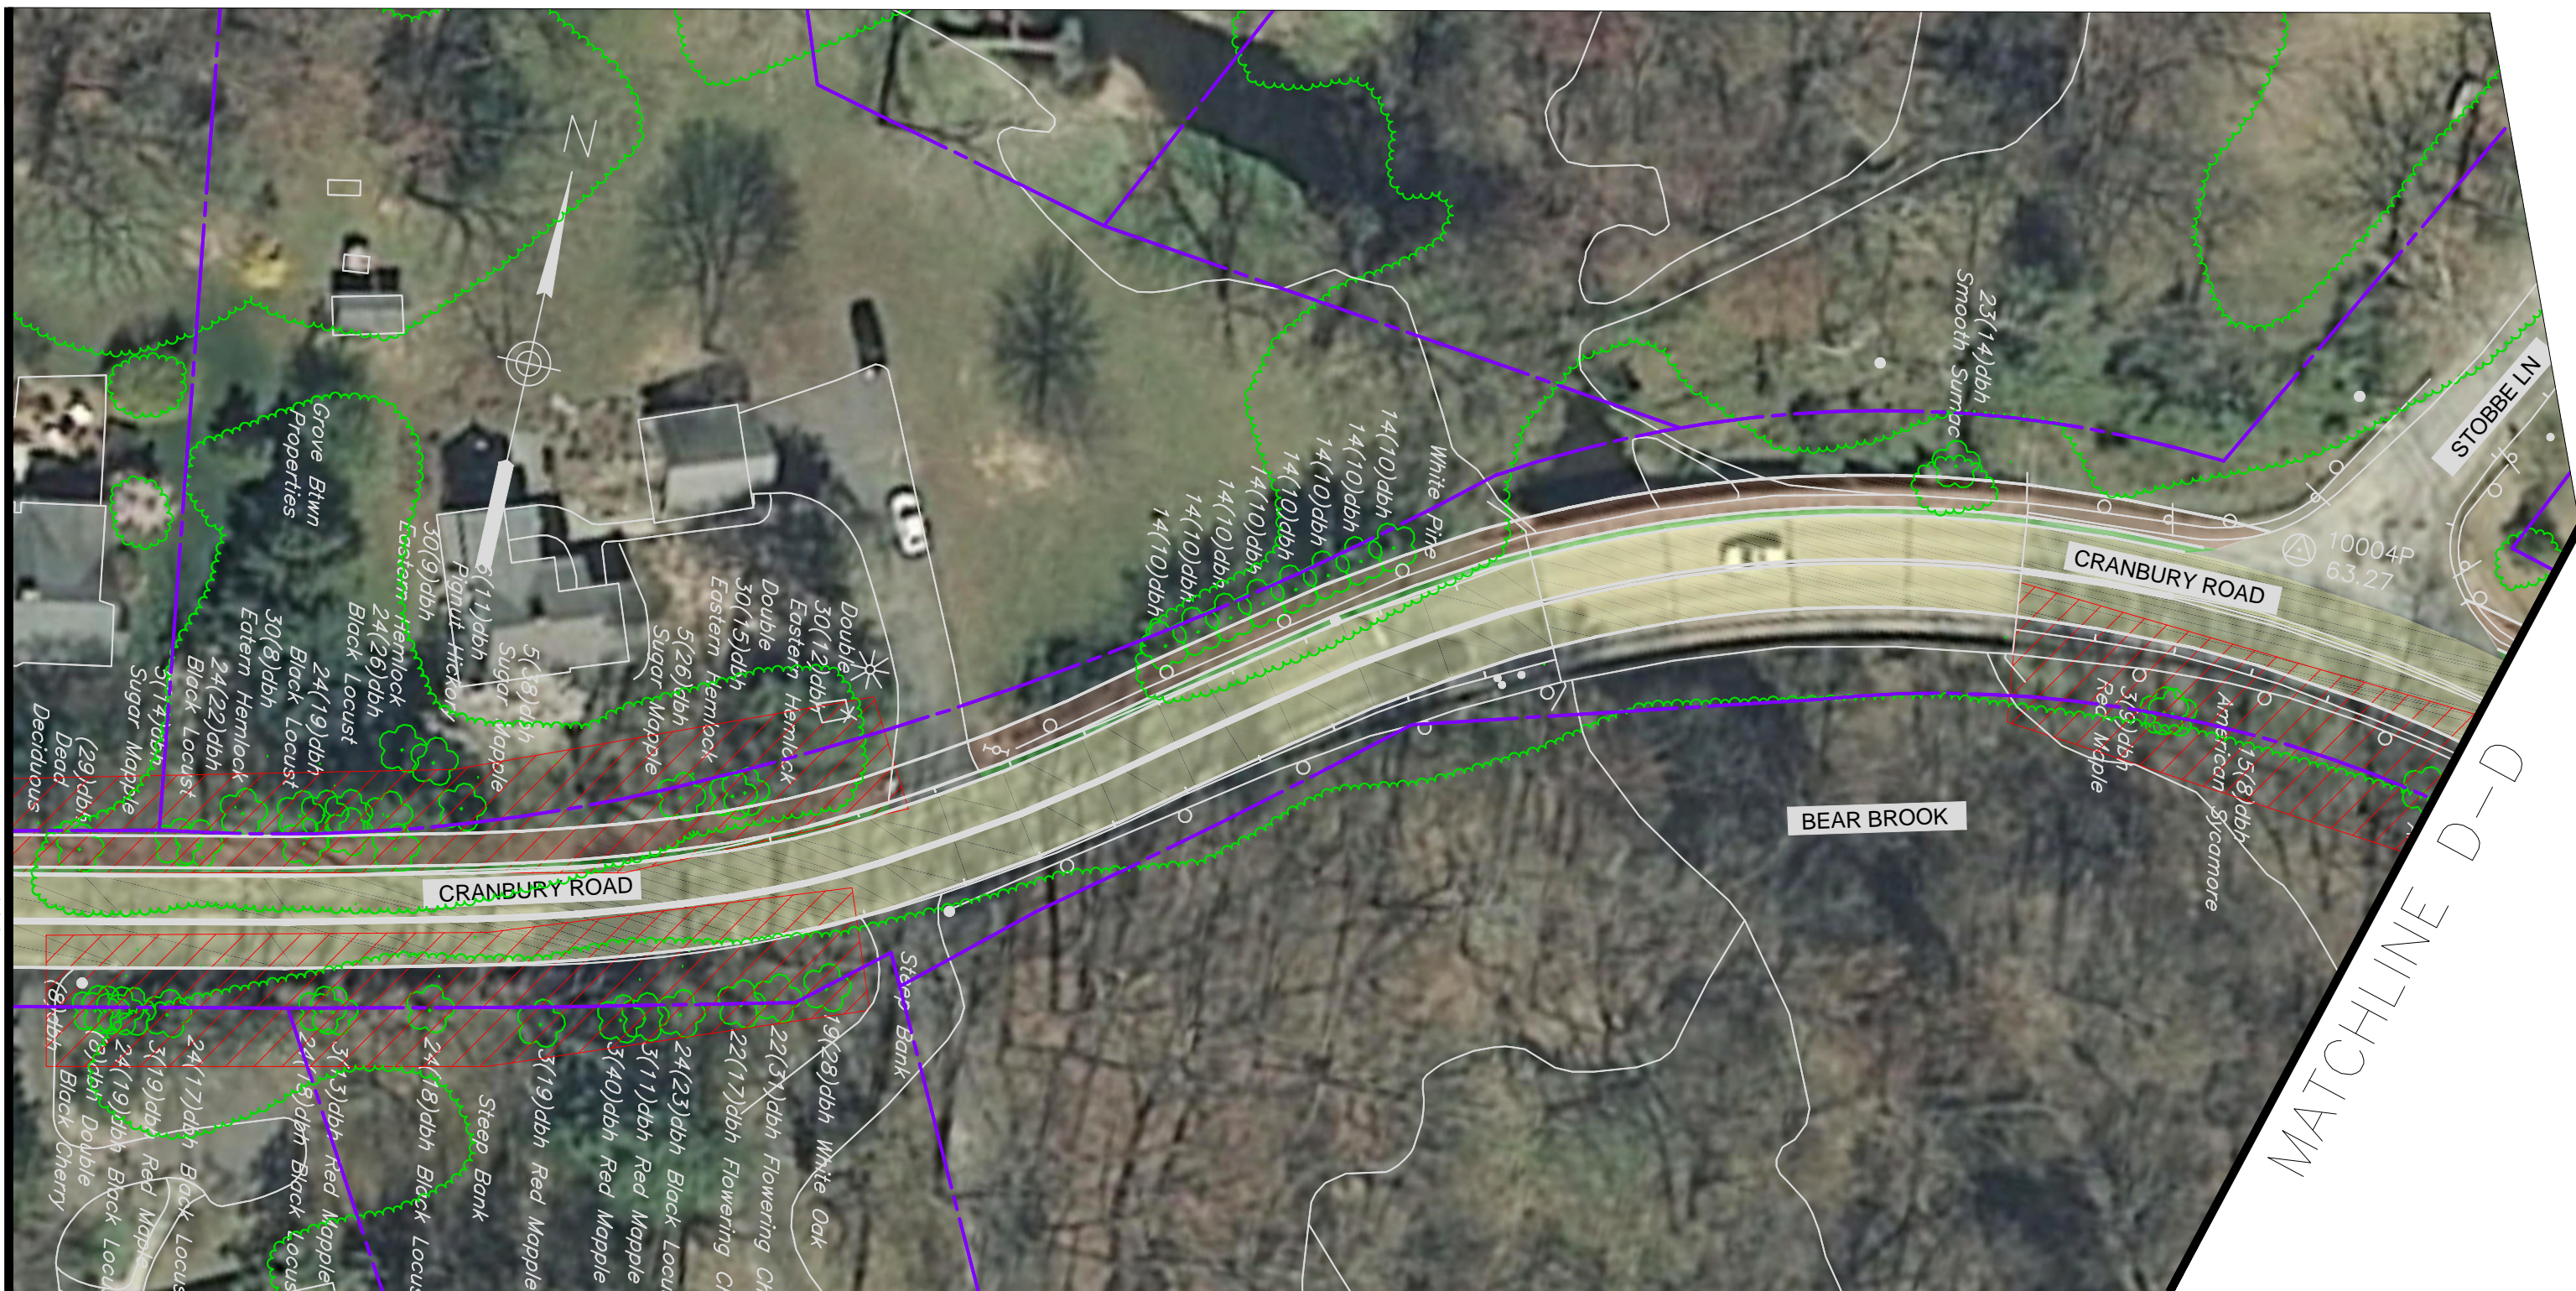

- LEGEND**
- ROADWAY
 - BIKE LANE
 - GRASS/LANDSCAPE
 - SIDEWALK
 - RIGHT-OF-WAY (ROW)
 - STEEP SLOPE 20% OR GREATER

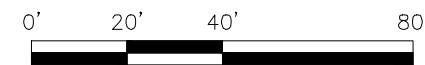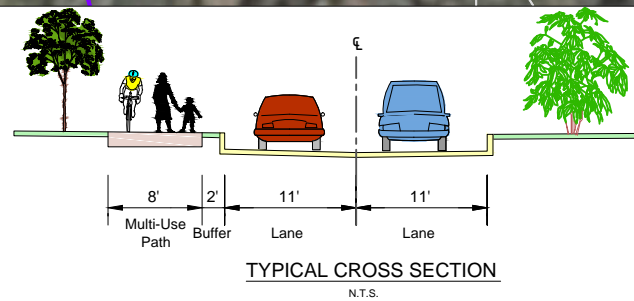


ALTERNATIVE 4					
CRANBURY ROAD (CR 615) AREA BICYCLE AND PEDESTRIAN MOBILITY ALTERNATIVES					
TOWNSHIP OF WEST WINDSOR, MERCER COUNTY, NJ					
DES BY	DATE	SCALE	SHEET No.		
CHKD BY	DATE	FLD.WK. BY	4	16	
DRAWN BY	DATE	BK			
CHKD BY	DATE	APPD BY			

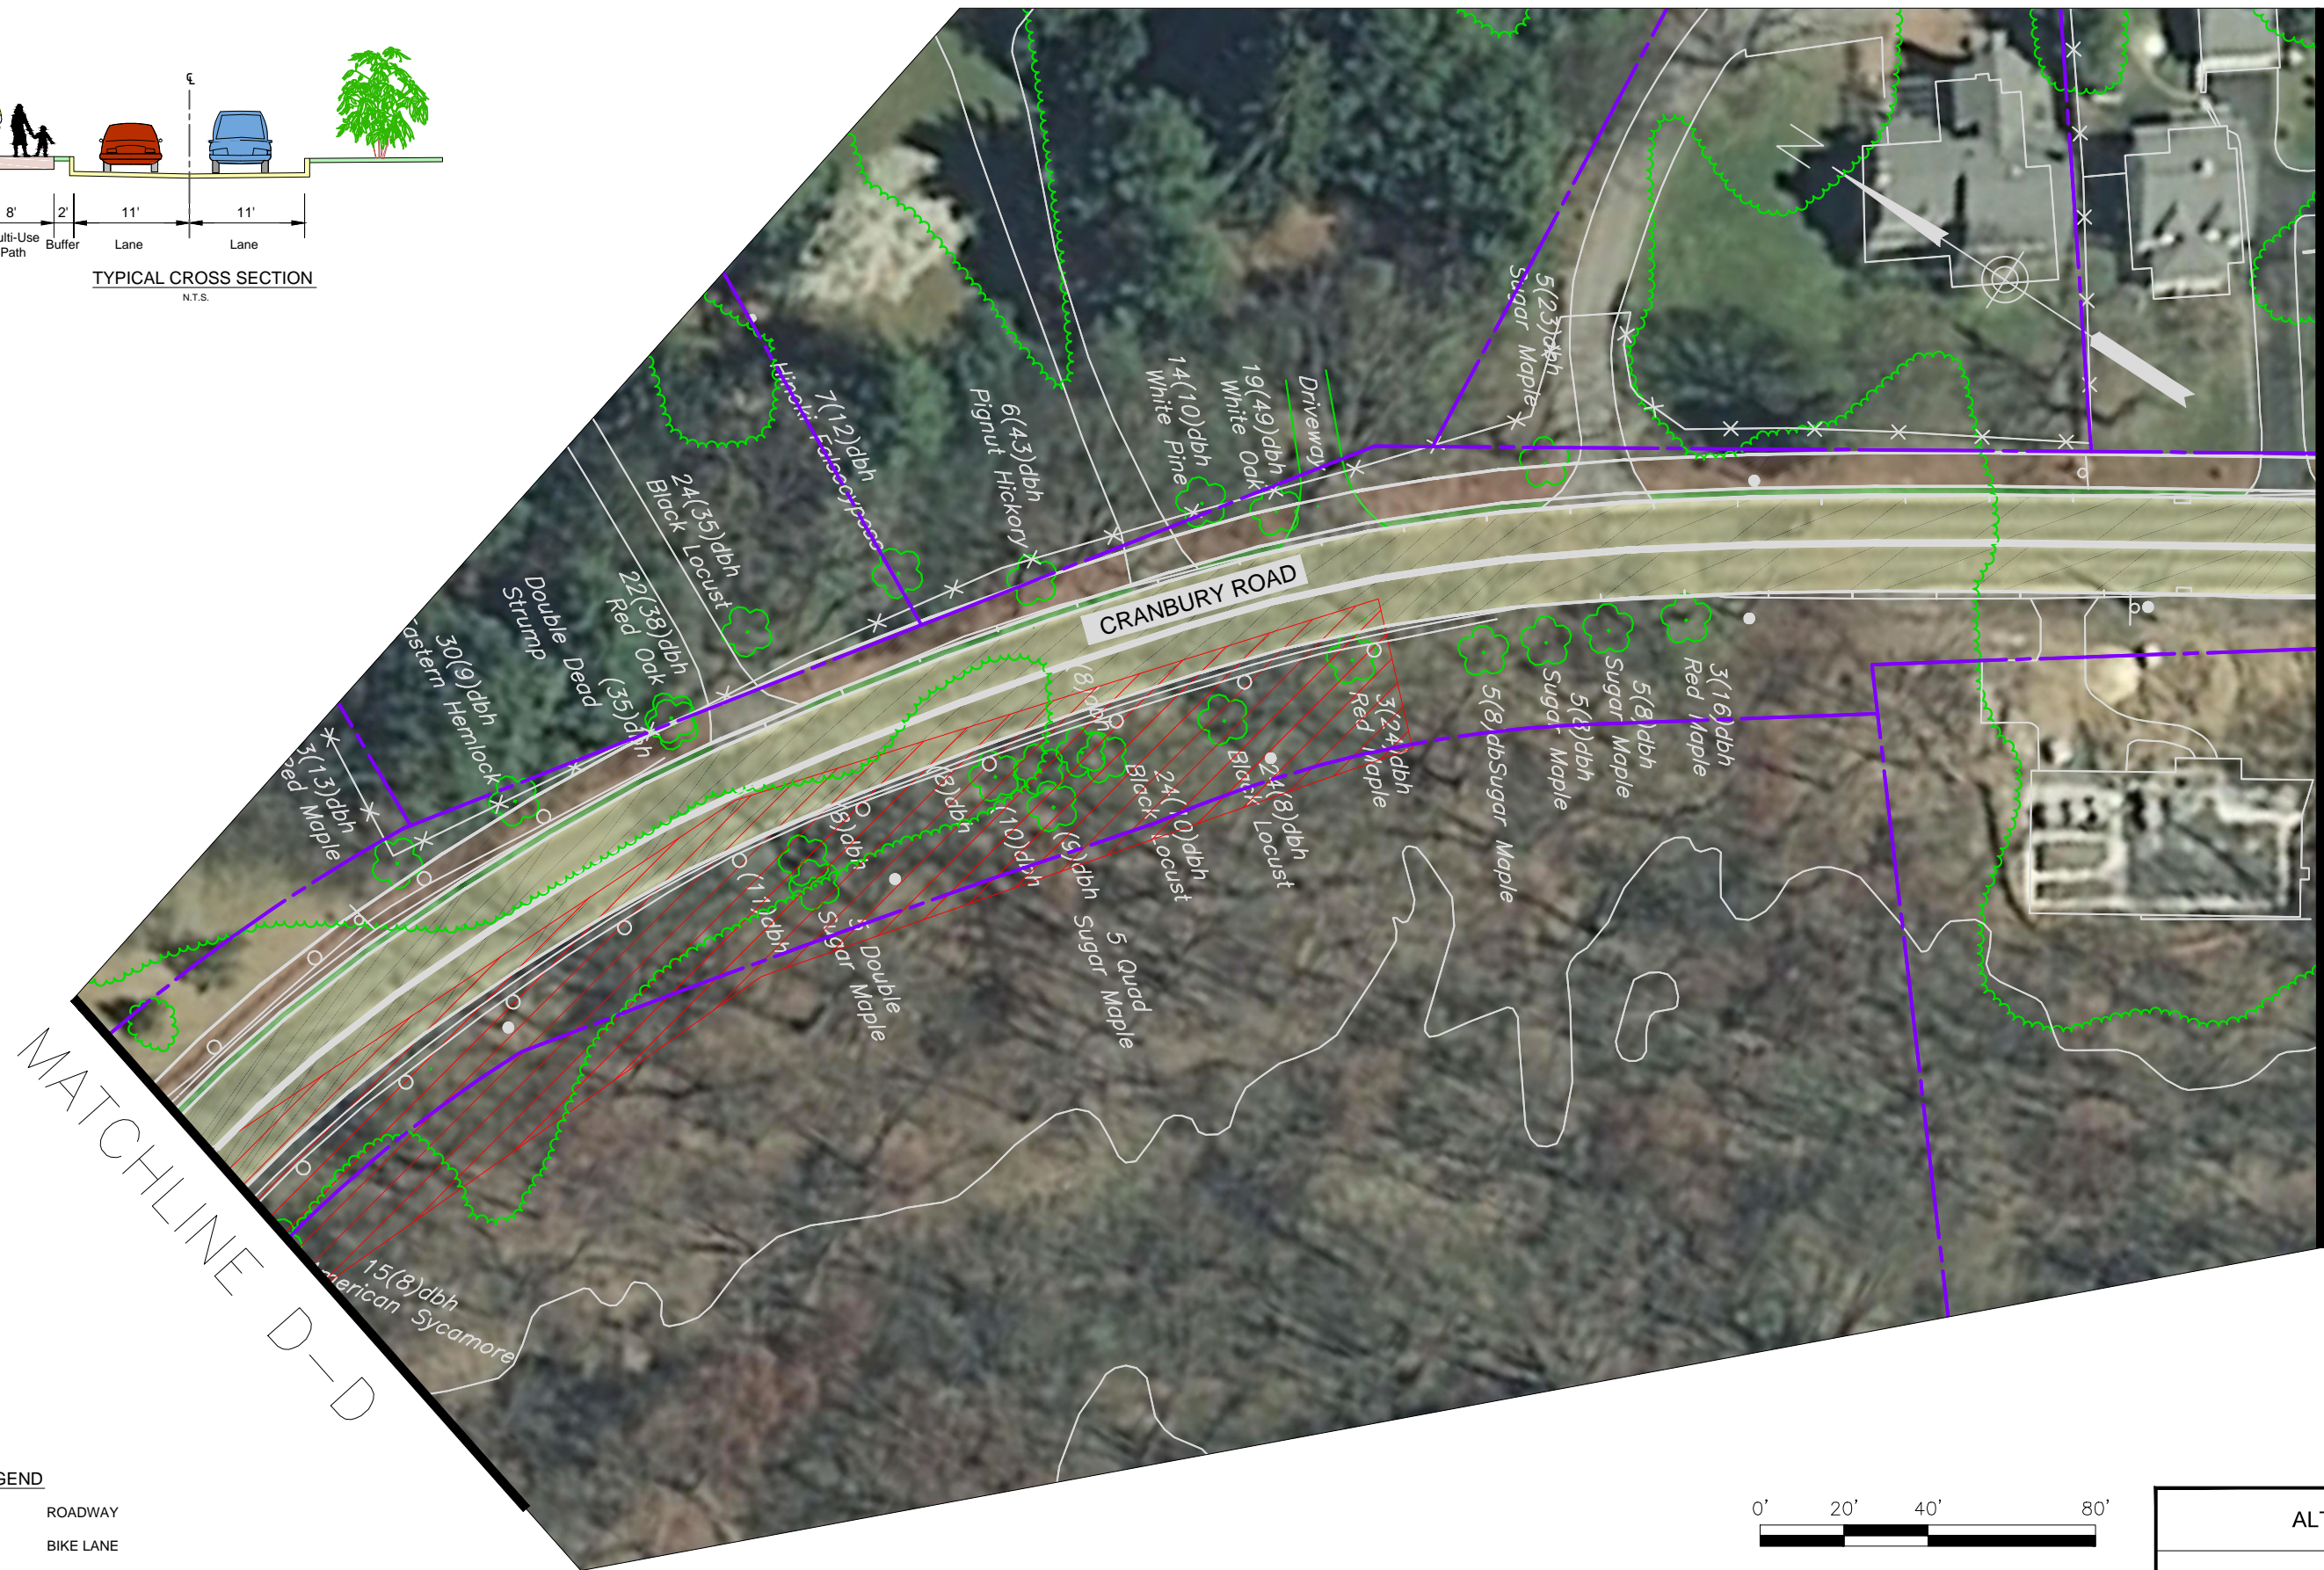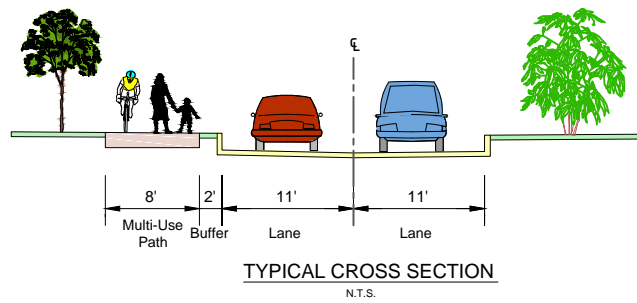

MATCHLINE E-E

MATCHLINE D-D

- LEGEND**
- ROADWAY
 - BIKE LANE
 - GRASS/LANDSCAPE
 - SIDEWALK
 - RIGHT-OF-WAY (ROW)
 - STEEP SLOPE 20% OR GREATER

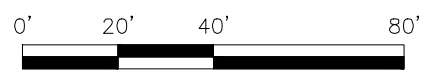

ALTERNATIVE 4					
CRANBURY ROAD (CR 615) AREA BICYCLE AND PEDESTRIAN MOBILITY ALTERNATIVES					
TOWNSHIP OF WEST WINDSOR, MERCER COUNTY, NJ					
DES BY	DATE	SCALE	SHEET No.		
CHKD BY	DATE	FLD.WK. BY		5	16
DRAWN BY	DATE	BK			
CHKD BY	DATE	APPD BY			







MATCHLINE E-E



MATCHLINE F-F




CRANBURY ROAD

LEGEND

-  ROADWAY
-  BIKE LANE
-  GRASS/LANDSCAPE
-  SIDEWALK
-  RIGHT-OF-WAY (ROW)
-  STEEP SLOPE 20% OR GREATER

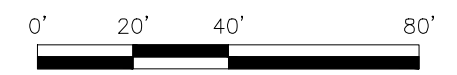
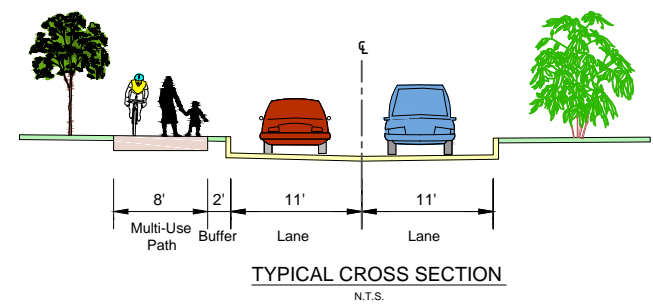


ALTERNATIVE 4					
CRANBURY ROAD (CR 615) AREA BICYCLE AND PEDESTRIAN MOBILITY ALTERNATIVES					
TOWNSHIP OF WEST WINDSOR, MERCER COUNTY, NJ					
DES BY	DATE	SCALE	SHEET No.		
CHKD BY	DATE	FLD.WK. BY	6	16	
DRAWN BY	DATE	BK			
CHKD BY	DATE	APPD BY			


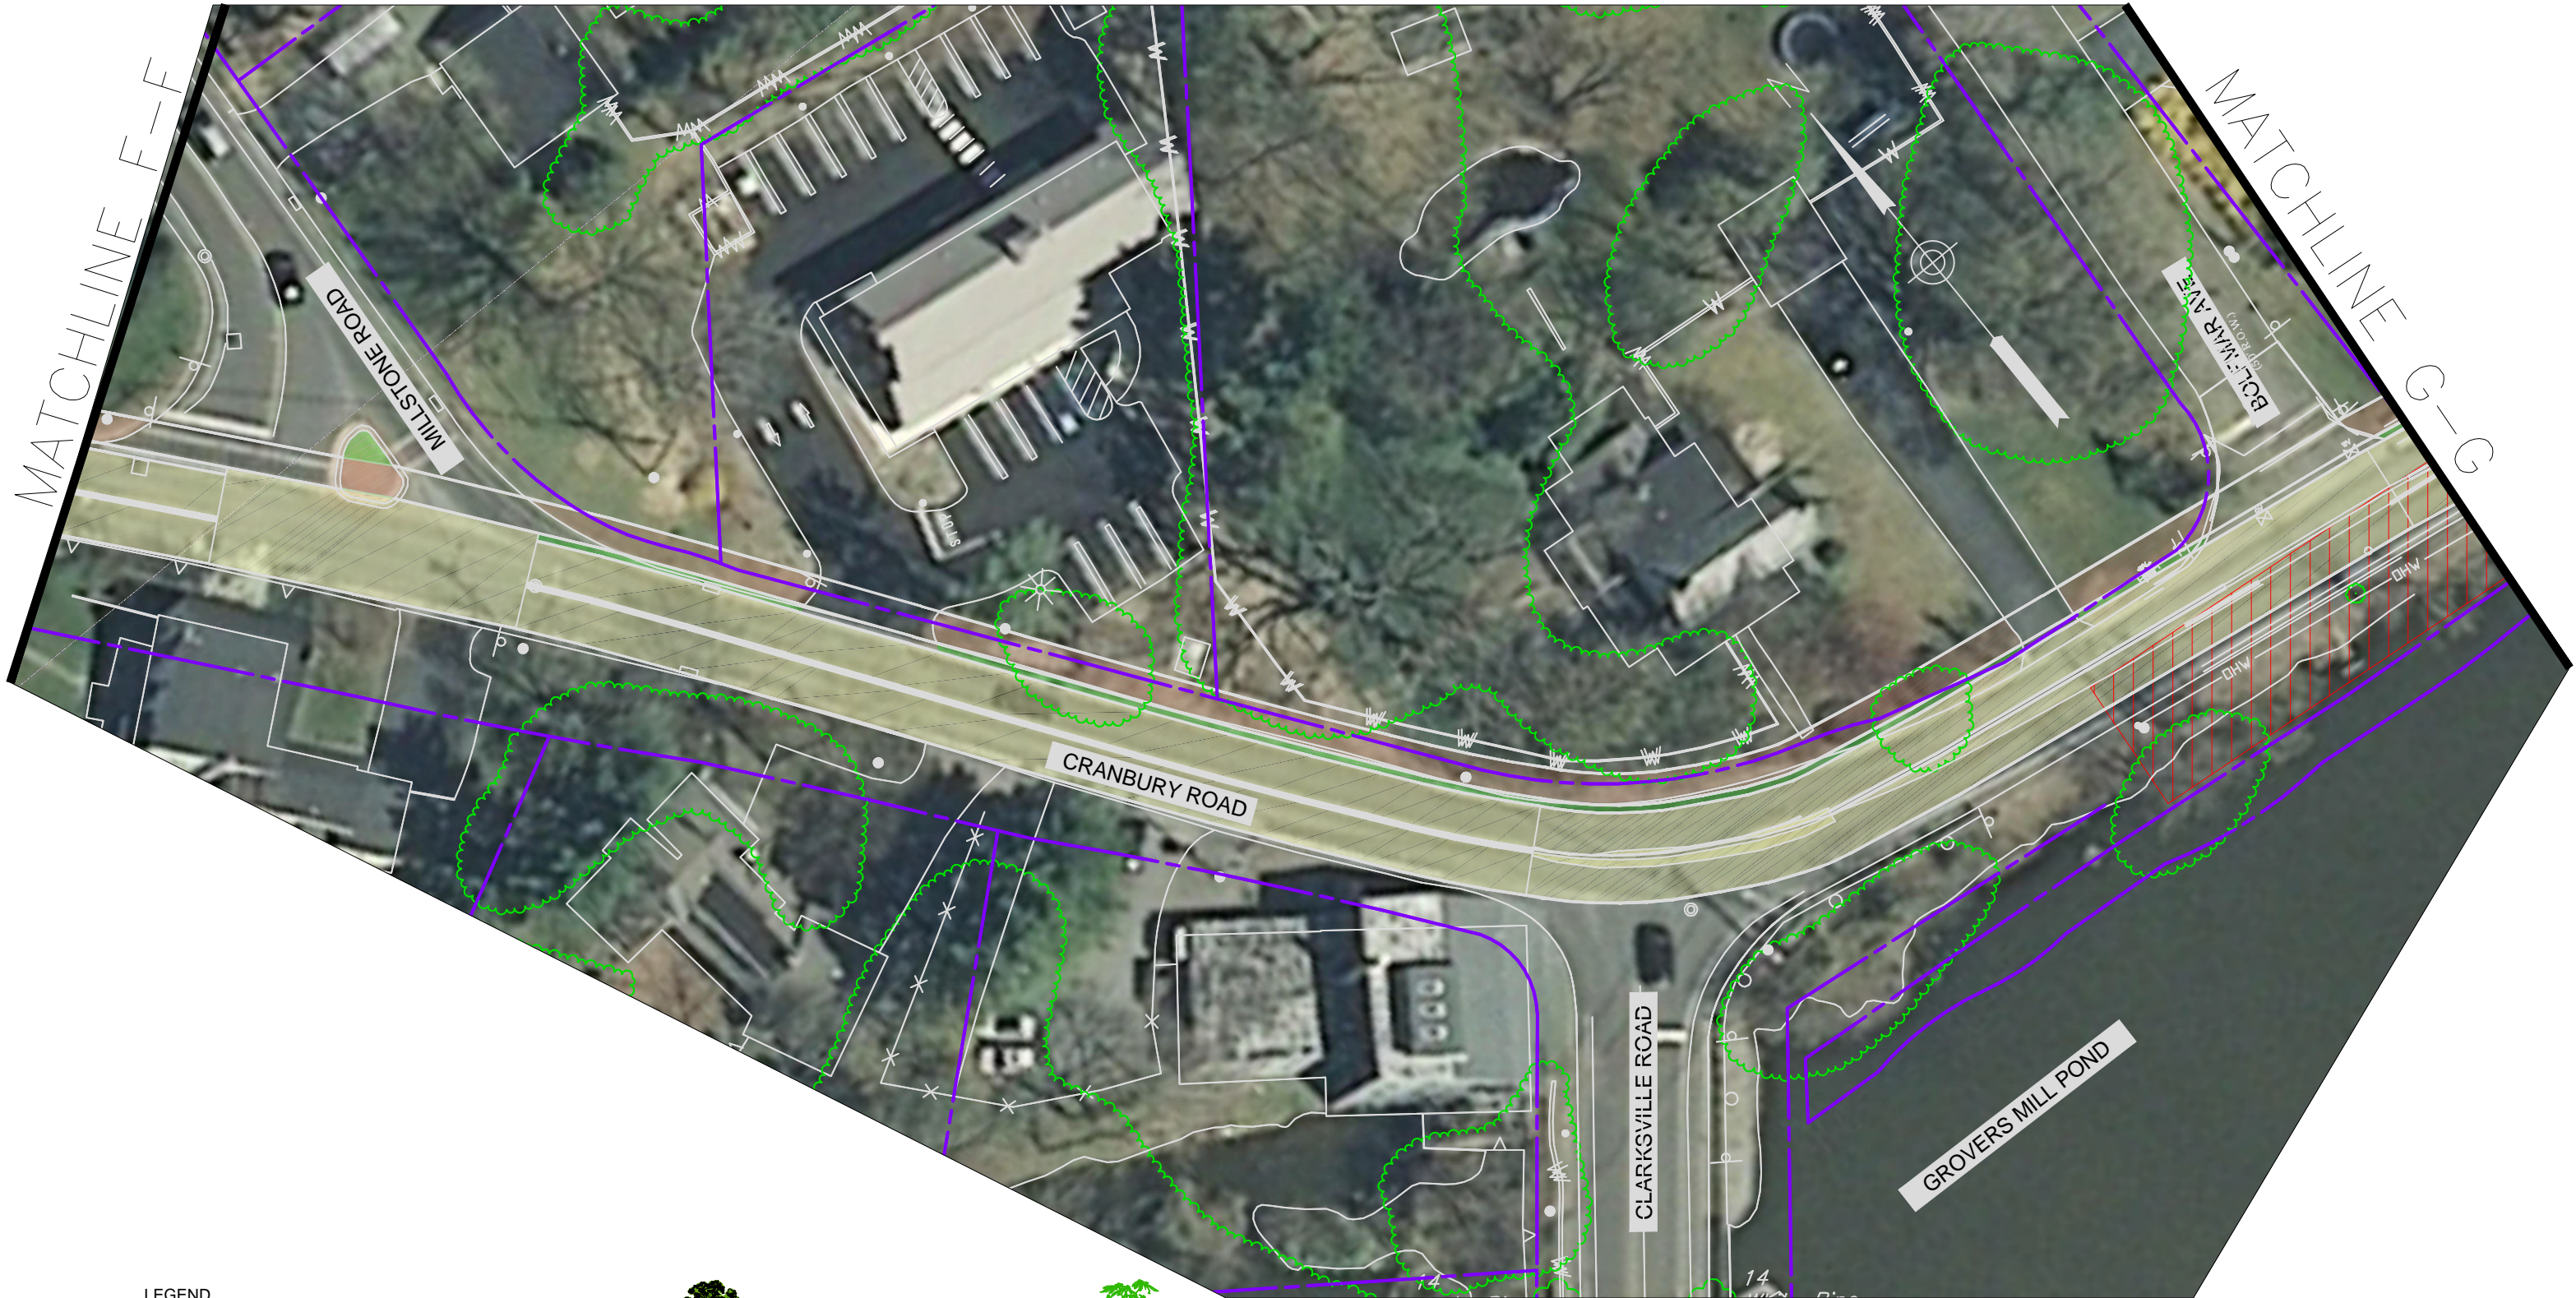


LEGEND

- ROADWAY
- BIKE LANE
- GRASS/LANDSCAPE
- SIDEWALK
- RIGHT-OF-WAY (ROW)
- STEEP SLOPE 20% OR GREATER

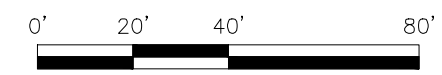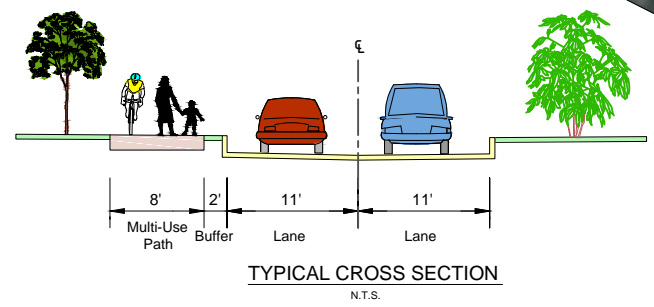


ALTERNATIVE 4					
CRANBURY ROAD (CR 615) AREA BICYCLE AND PEDESTRIAN MOBILITY ALTERNATIVES					
TOWNSHIP OF WEST WINDSOR, MERCER COUNTY, NJ					
DES BY	DATE	SCALE	SHEET No.		
CHKD BY	DATE	FLD.WK. BY			
DRAWN BY	DATE	BK		7	16
CHKD BY	DATE	APPD BY			

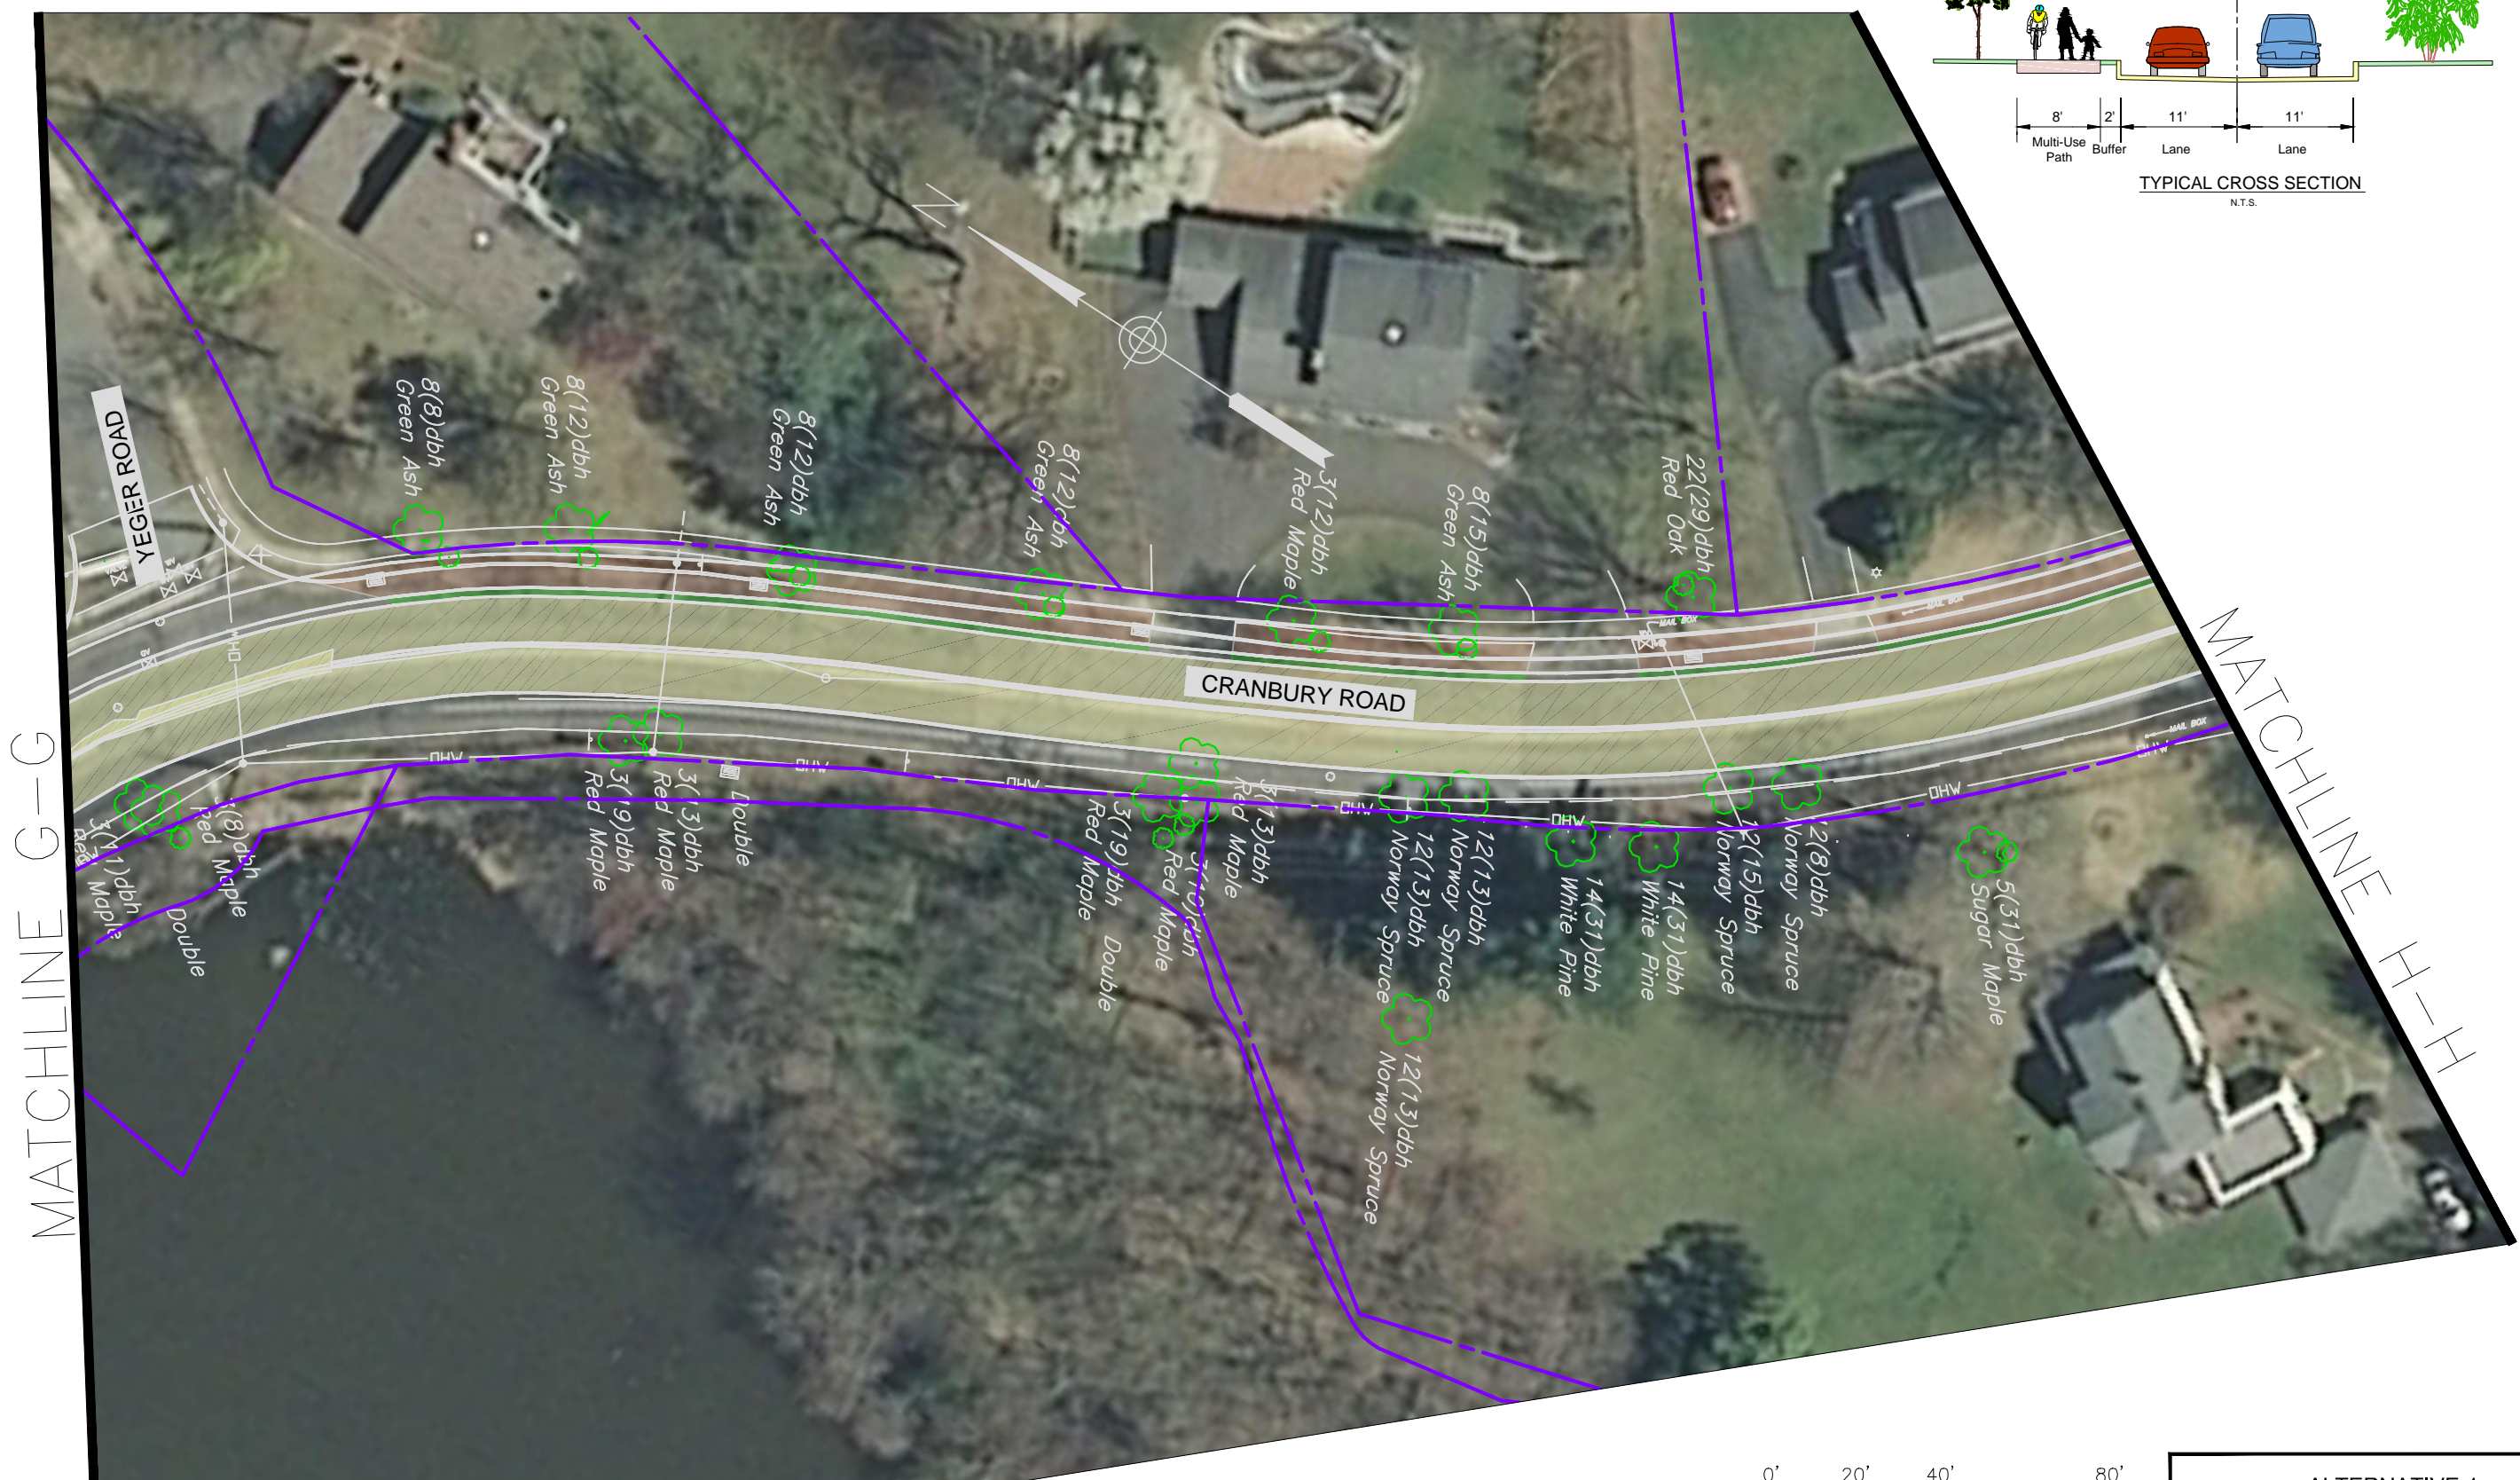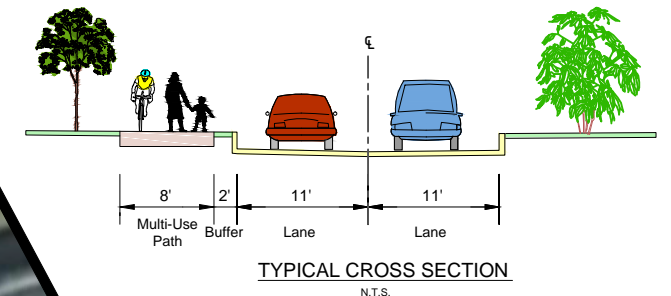

LEGEND


	ROADWAY
	BIKE LANE
	GRASS/LANDSCAPE
	SIDEWALK
	RIGHT-OF-WAY (ROW)
	STEEP SLOPE 20% OR GREATER

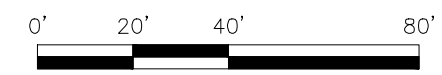





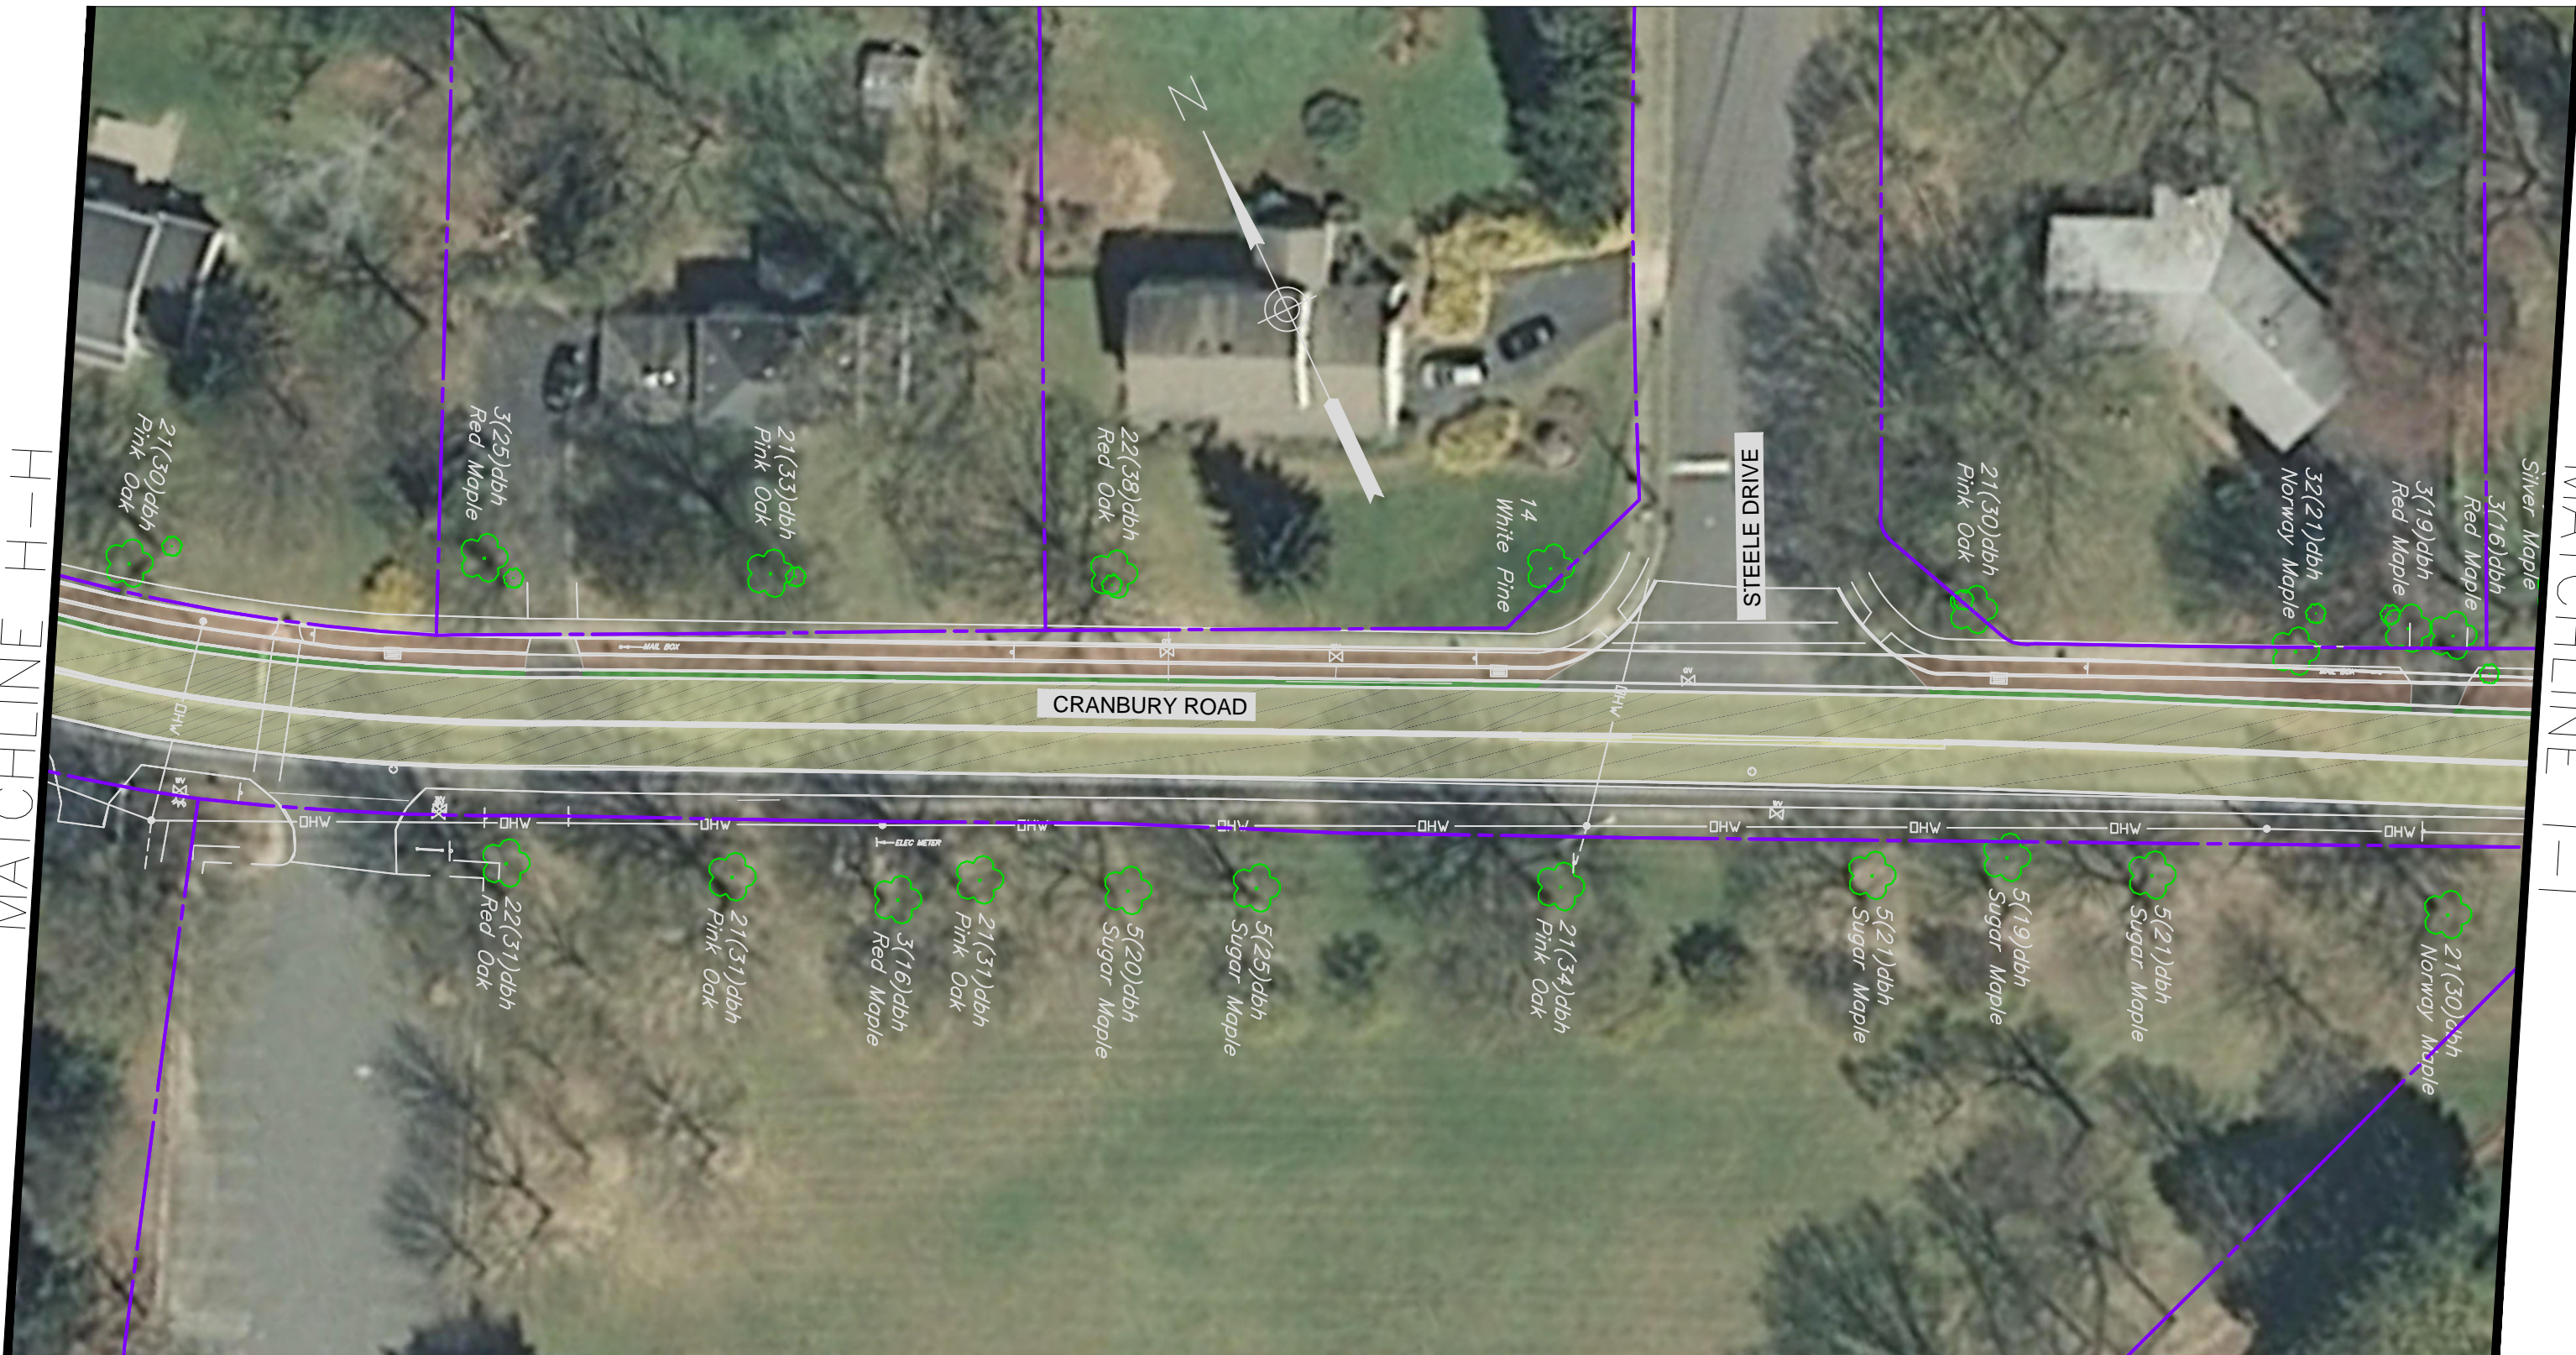

ALTERNATIVE 4				
CRANBURY ROAD (CR 615) AREA BICYCLE AND PEDESTRIAN MOBILITY ALTERNATIVES				
TOWNSHIP OF WEST WINDSOR, MERCER COUNTY, NJ				
DES BY	DATE	SCALE	SHEET No.	
CHKD BY	DATE	FLD.WK. BY	8	16
DRAWN BY	DATE	BK		
CHKD BY	DATE	APPD BY		



MATCHLINE H-H

MATCHLINE I-I



LEGEND

-  ROADWAY
-  BIKE LANE
-  GRASS/LANDSCAPE
-  SIDEWALK
-  RIGHT-OF-WAY (ROW)
-  STEEP SLOPE 20% OR GREATER

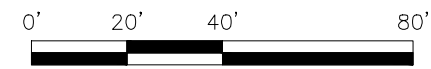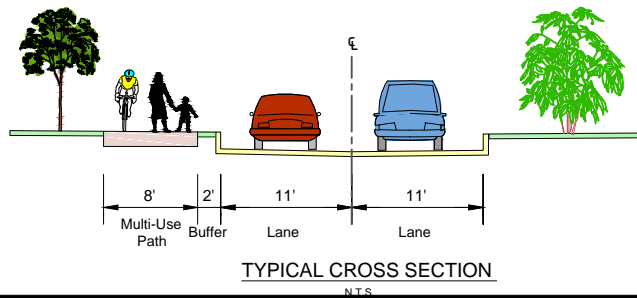

ALTERNATIVE 4

CRANBURY ROAD (CR 615) AREA BICYCLE AND PEDESTRIAN MOBILITY ALTERNATIVES
TOWNSHIP OF WEST WINDSOR, MERCER COUNTY, NJ







DES BY	DATE	SCALE	SHEET No.
CHKD BY	DATE	FLD.WK. BY	9
DRAWN BY	DATE	BK	16
CHKD BY	DATE	APPD BY	



MATCHLINE I-I

MATCHLINE J-J




LEGEND

-  ROADWAY
-  BIKE LANE
-  GRASS/LANDSCAPE
-  SIDEWALK
-  RIGHT-OF-WAY (ROW)
-  STEEP SLOPE 20% OR GREATER

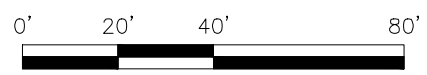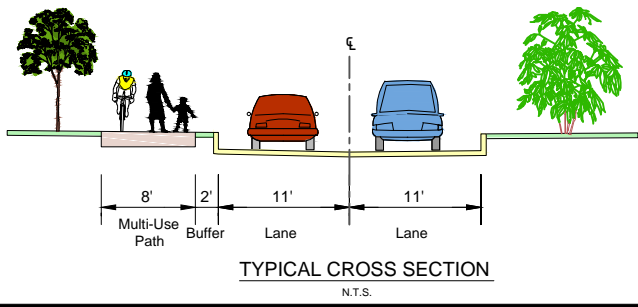


ALTERNATIVE 4					
CRANBURY ROAD (CR 615) AREA BICYCLE AND PEDESTRIAN MOBILITY ALTERNATIVES					
TOWNSHIP OF WEST WINDSOR, MERCER COUNTY, NJ					
DES BY	DATE	SCALE	SHEET No.		
CHKD BY	DATE	FLD.WK. BY	10	16	
DRAWN BY	DATE	BK			
CHKD BY	DATE	APPD BY			

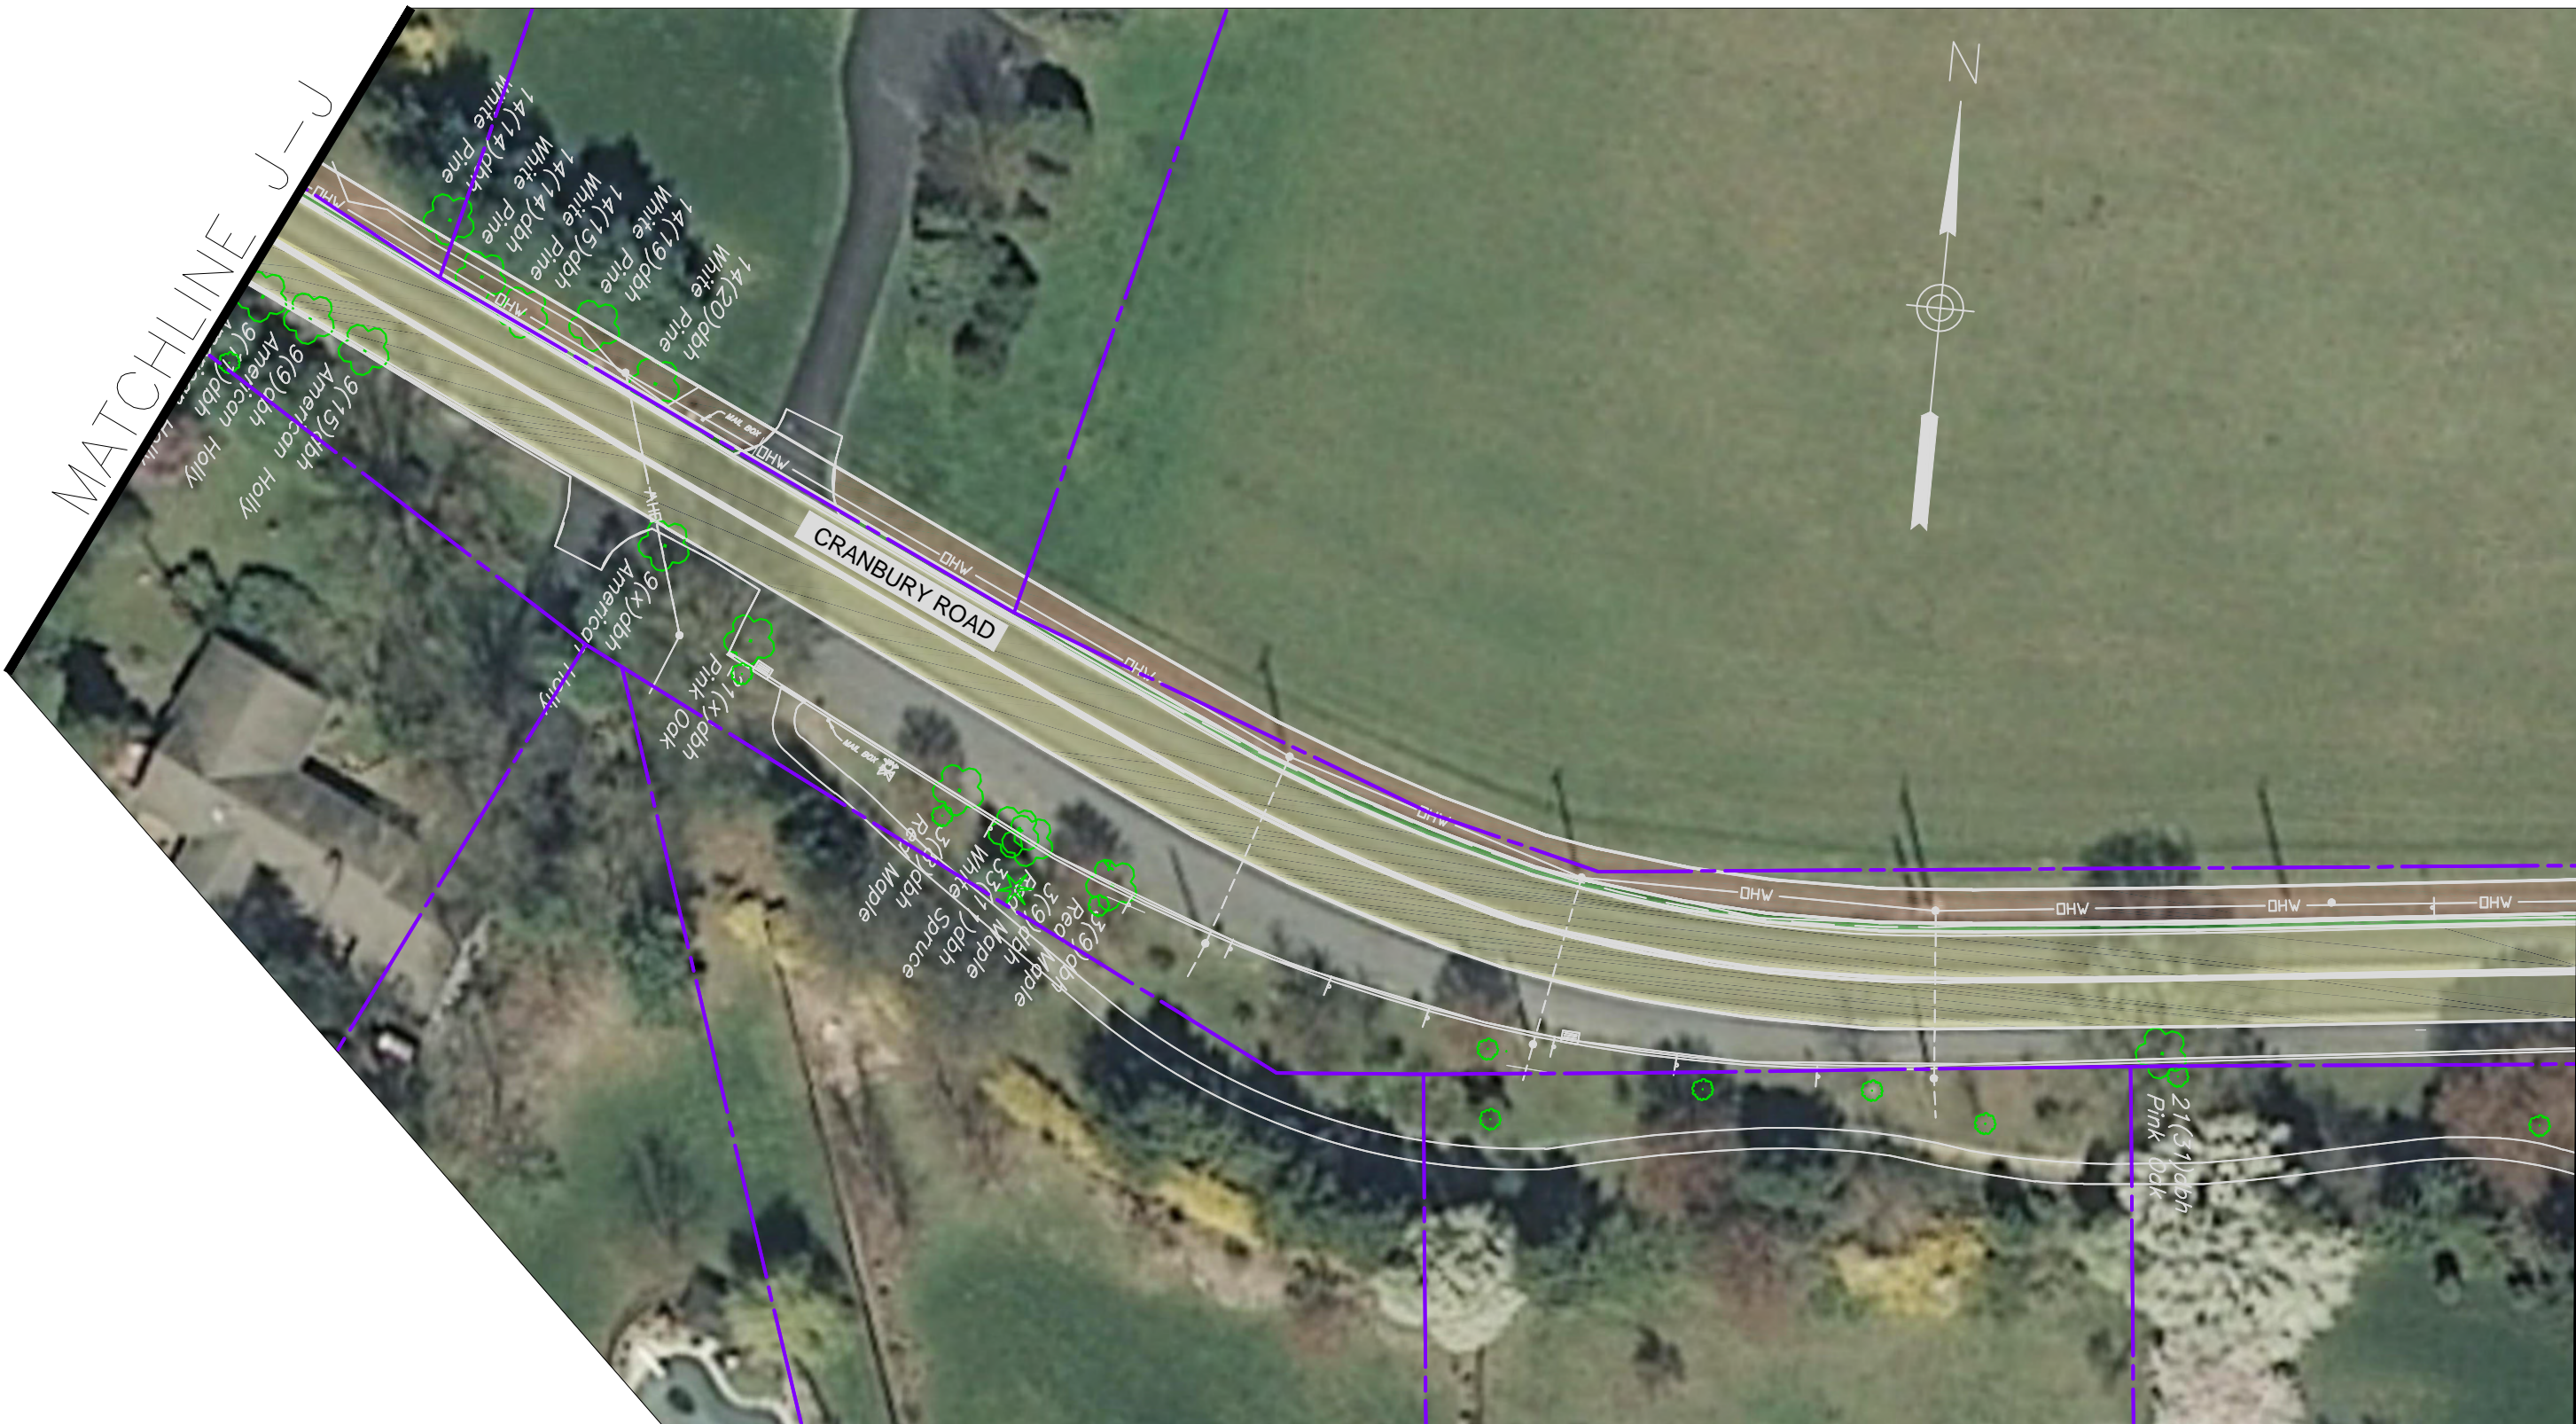


LEGEND

- ROADWAY
- BIKE LANE
- GRASS/LANDSCAPE
- SIDEWALK
- RIGHT-OF-WAY (ROW)
- STEEP SLOPE 20% OR GREATER

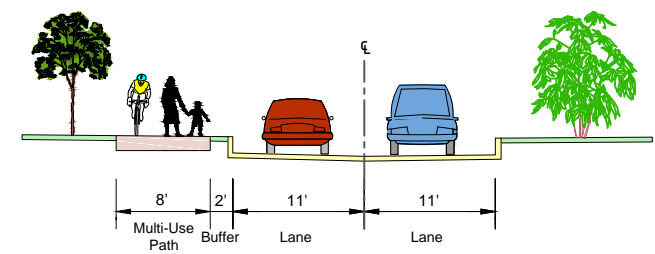

TYPICAL CROSS SECTION
N.T.S.

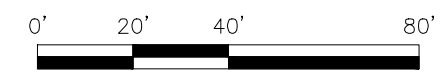







ALTERNATIVE 4					
CRANBURY ROAD (CR 615) AREA BICYCLE AND PEDESTRIAN MOBILITY ALTERNATIVES					
TOWNSHIP OF WEST WINDSOR, MERCER COUNTY, NJ					
DES BY	DATE	SCALE	SHEET No.		
CHKD BY	DATE	FLD.WK. BY			
DRAWN BY	DATE	BK	11	16	
CHKD BY	DATE	APPD BY			



MATCHLINE K-K

MATCHLINE L-L



LEGEND

-  ROADWAY
-  BIKE LANE
-  GRASS/LANDSCAPE
-  SIDEWALK
-  RIGHT-OF-WAY (ROW)
-  STEEP SLOPE 20% OR GREATER

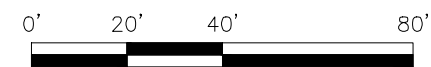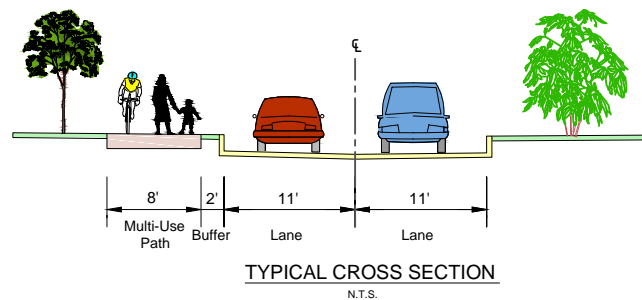


ALTERNATIVE 4

CRANBURY ROAD (CR 615) AREA BICYCLE AND PEDESTRIAN MOBILITY ALTERNATIVES
TOWNSHIP OF WEST WINDSOR, MERCER COUNTY, NJ





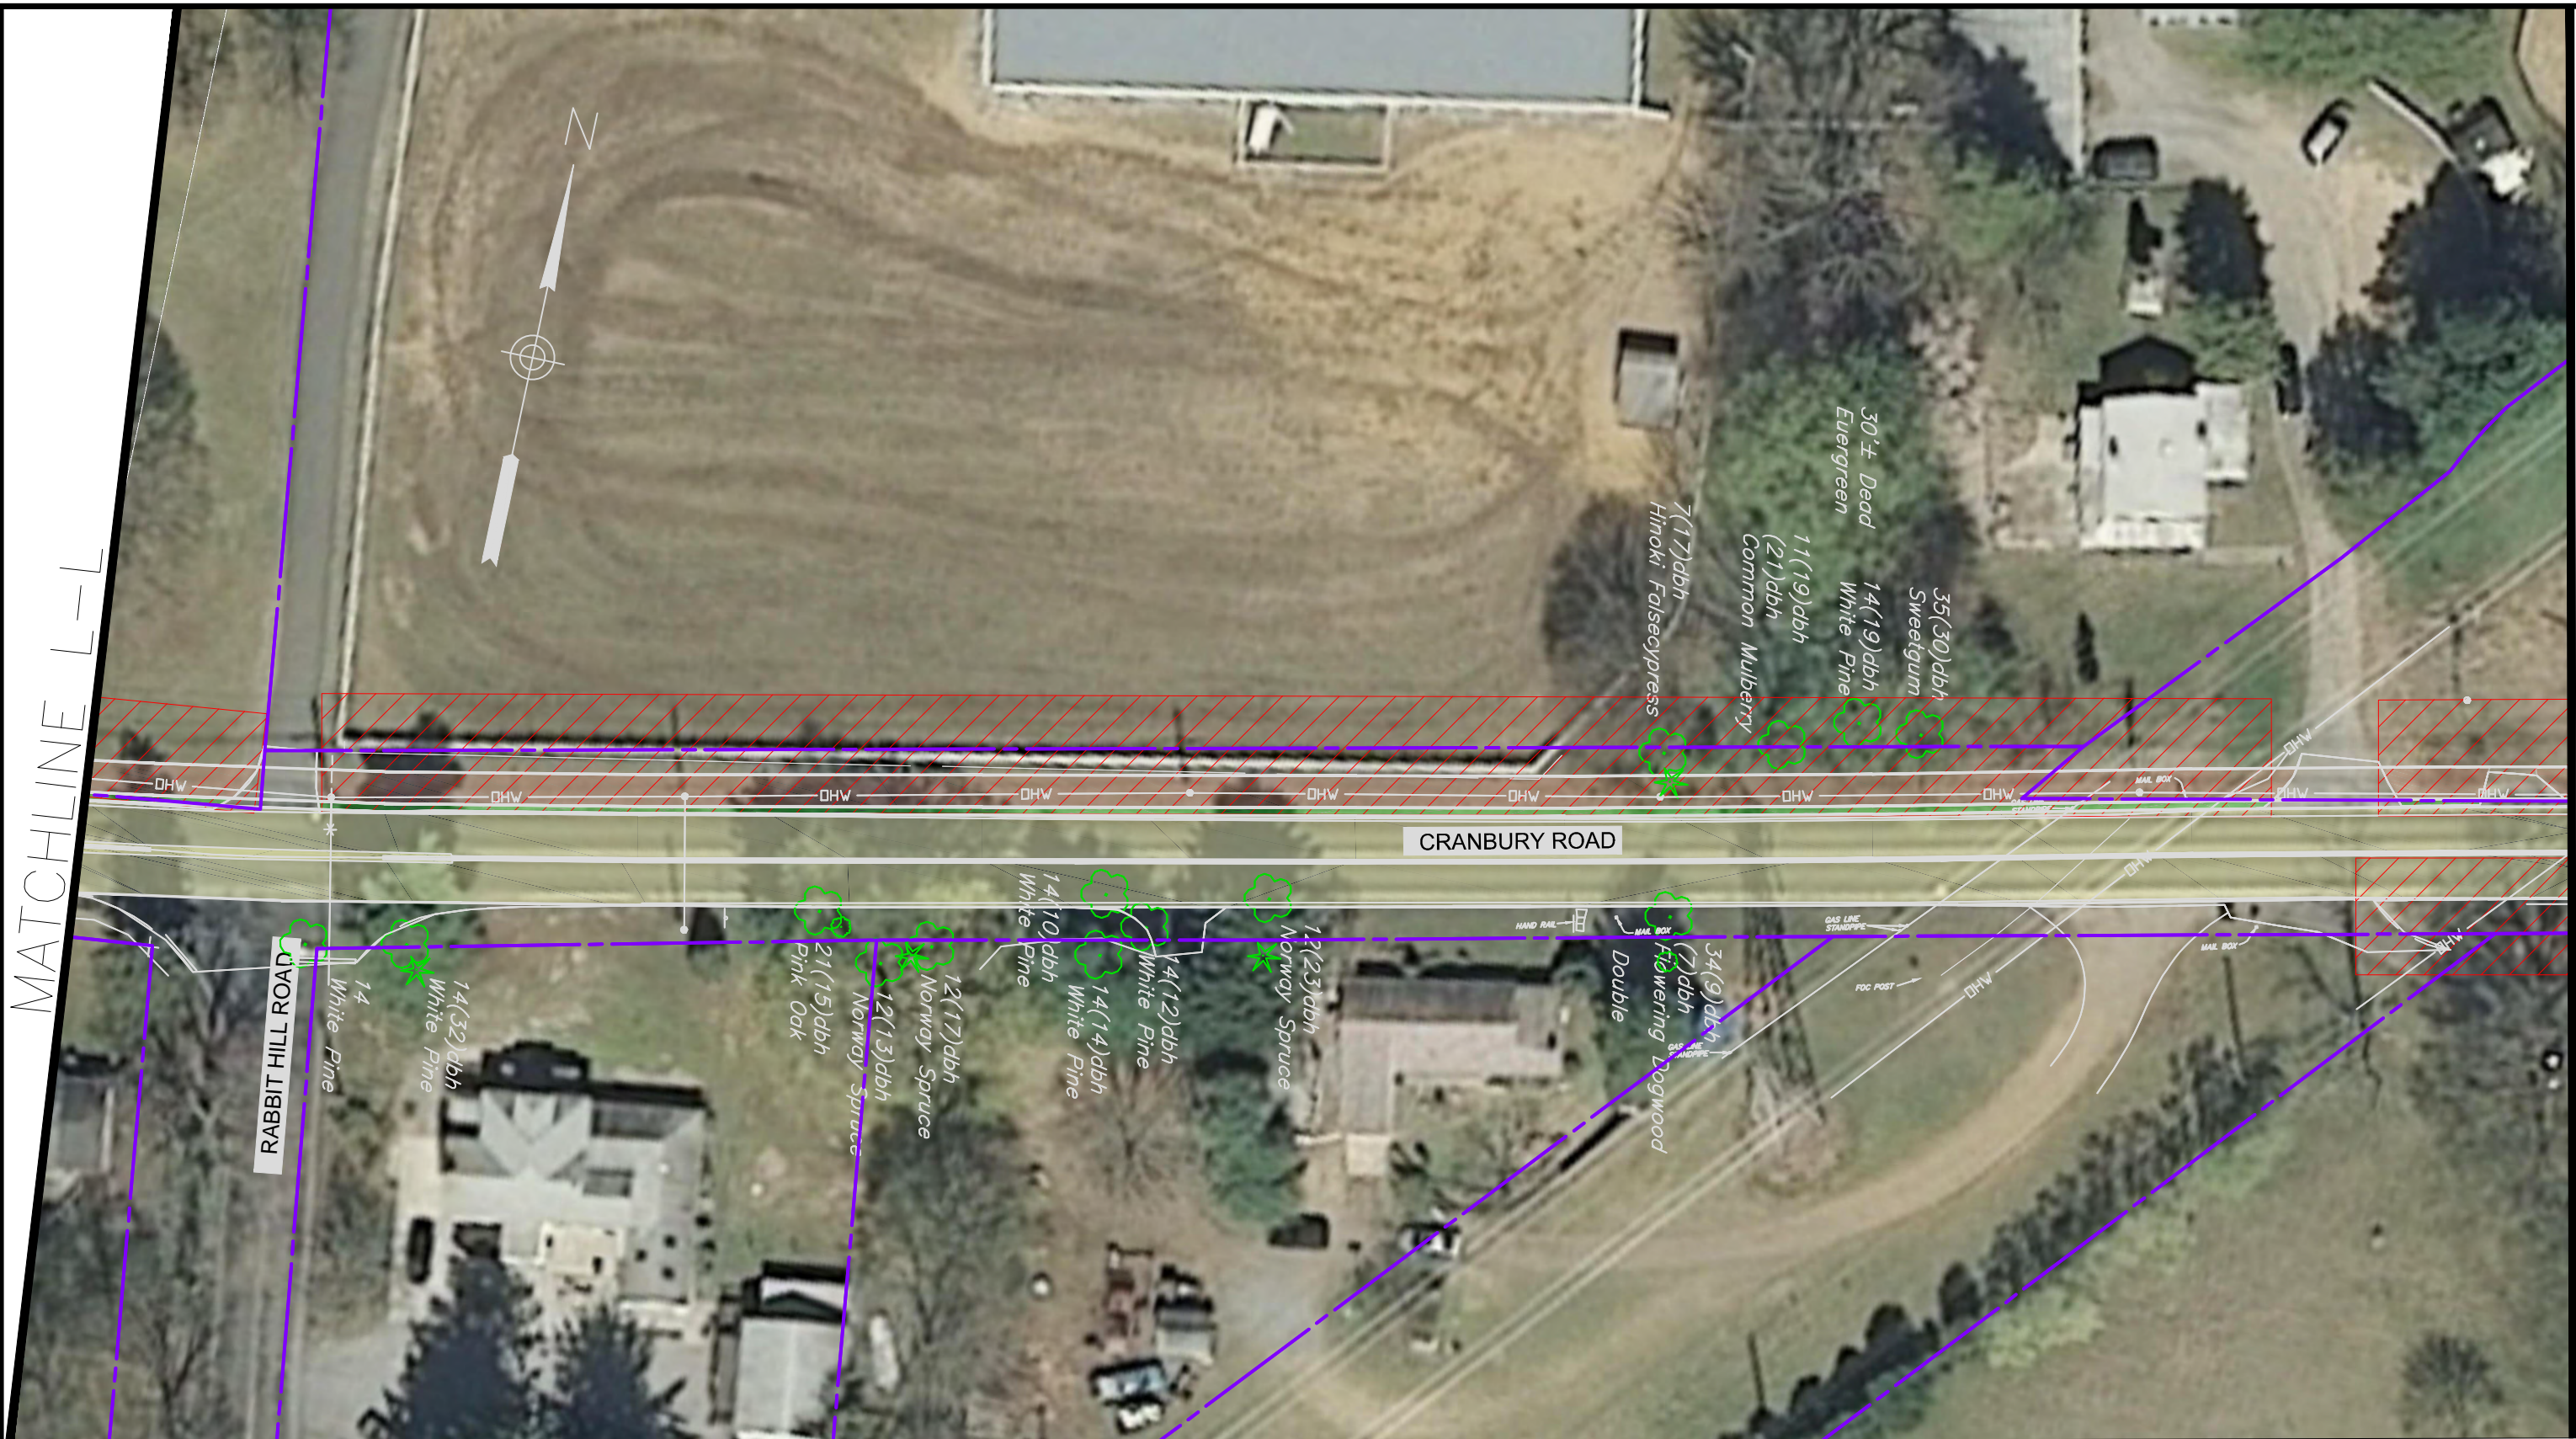

DES BY	DATE	SCALE	SHEET No.
CHKD BY	DATE	FLD.WK. BY	12
DRAWN BY	DATE	BK	16
CHKD BY	DATE	APPD BY	



MATCHLINE L-L

MATCHLINE M-M



LEGEND

-  ROADWAY
-  BIKE LANE
-  GRASS/LANDSCAPE
-  SIDEWALK
-  RIGHT-OF-WAY (ROW)
-  STEEP SLOPE 20% OR GREATER

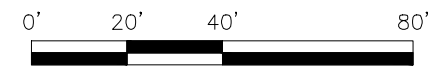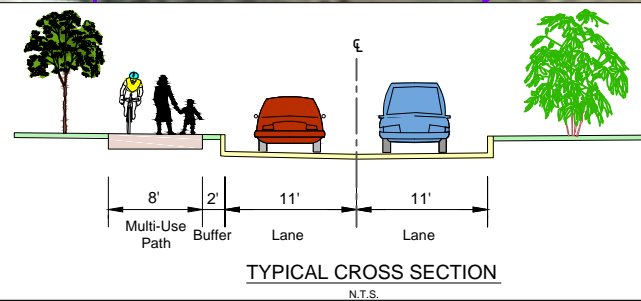


ALTERNATIVE 4

CRANBURY ROAD (CR 615) AREA BICYCLE AND PEDESTRIAN MOBILITY ALTERNATIVES
TOWNSHIP OF WEST WINDSOR, MERCER COUNTY, NJ





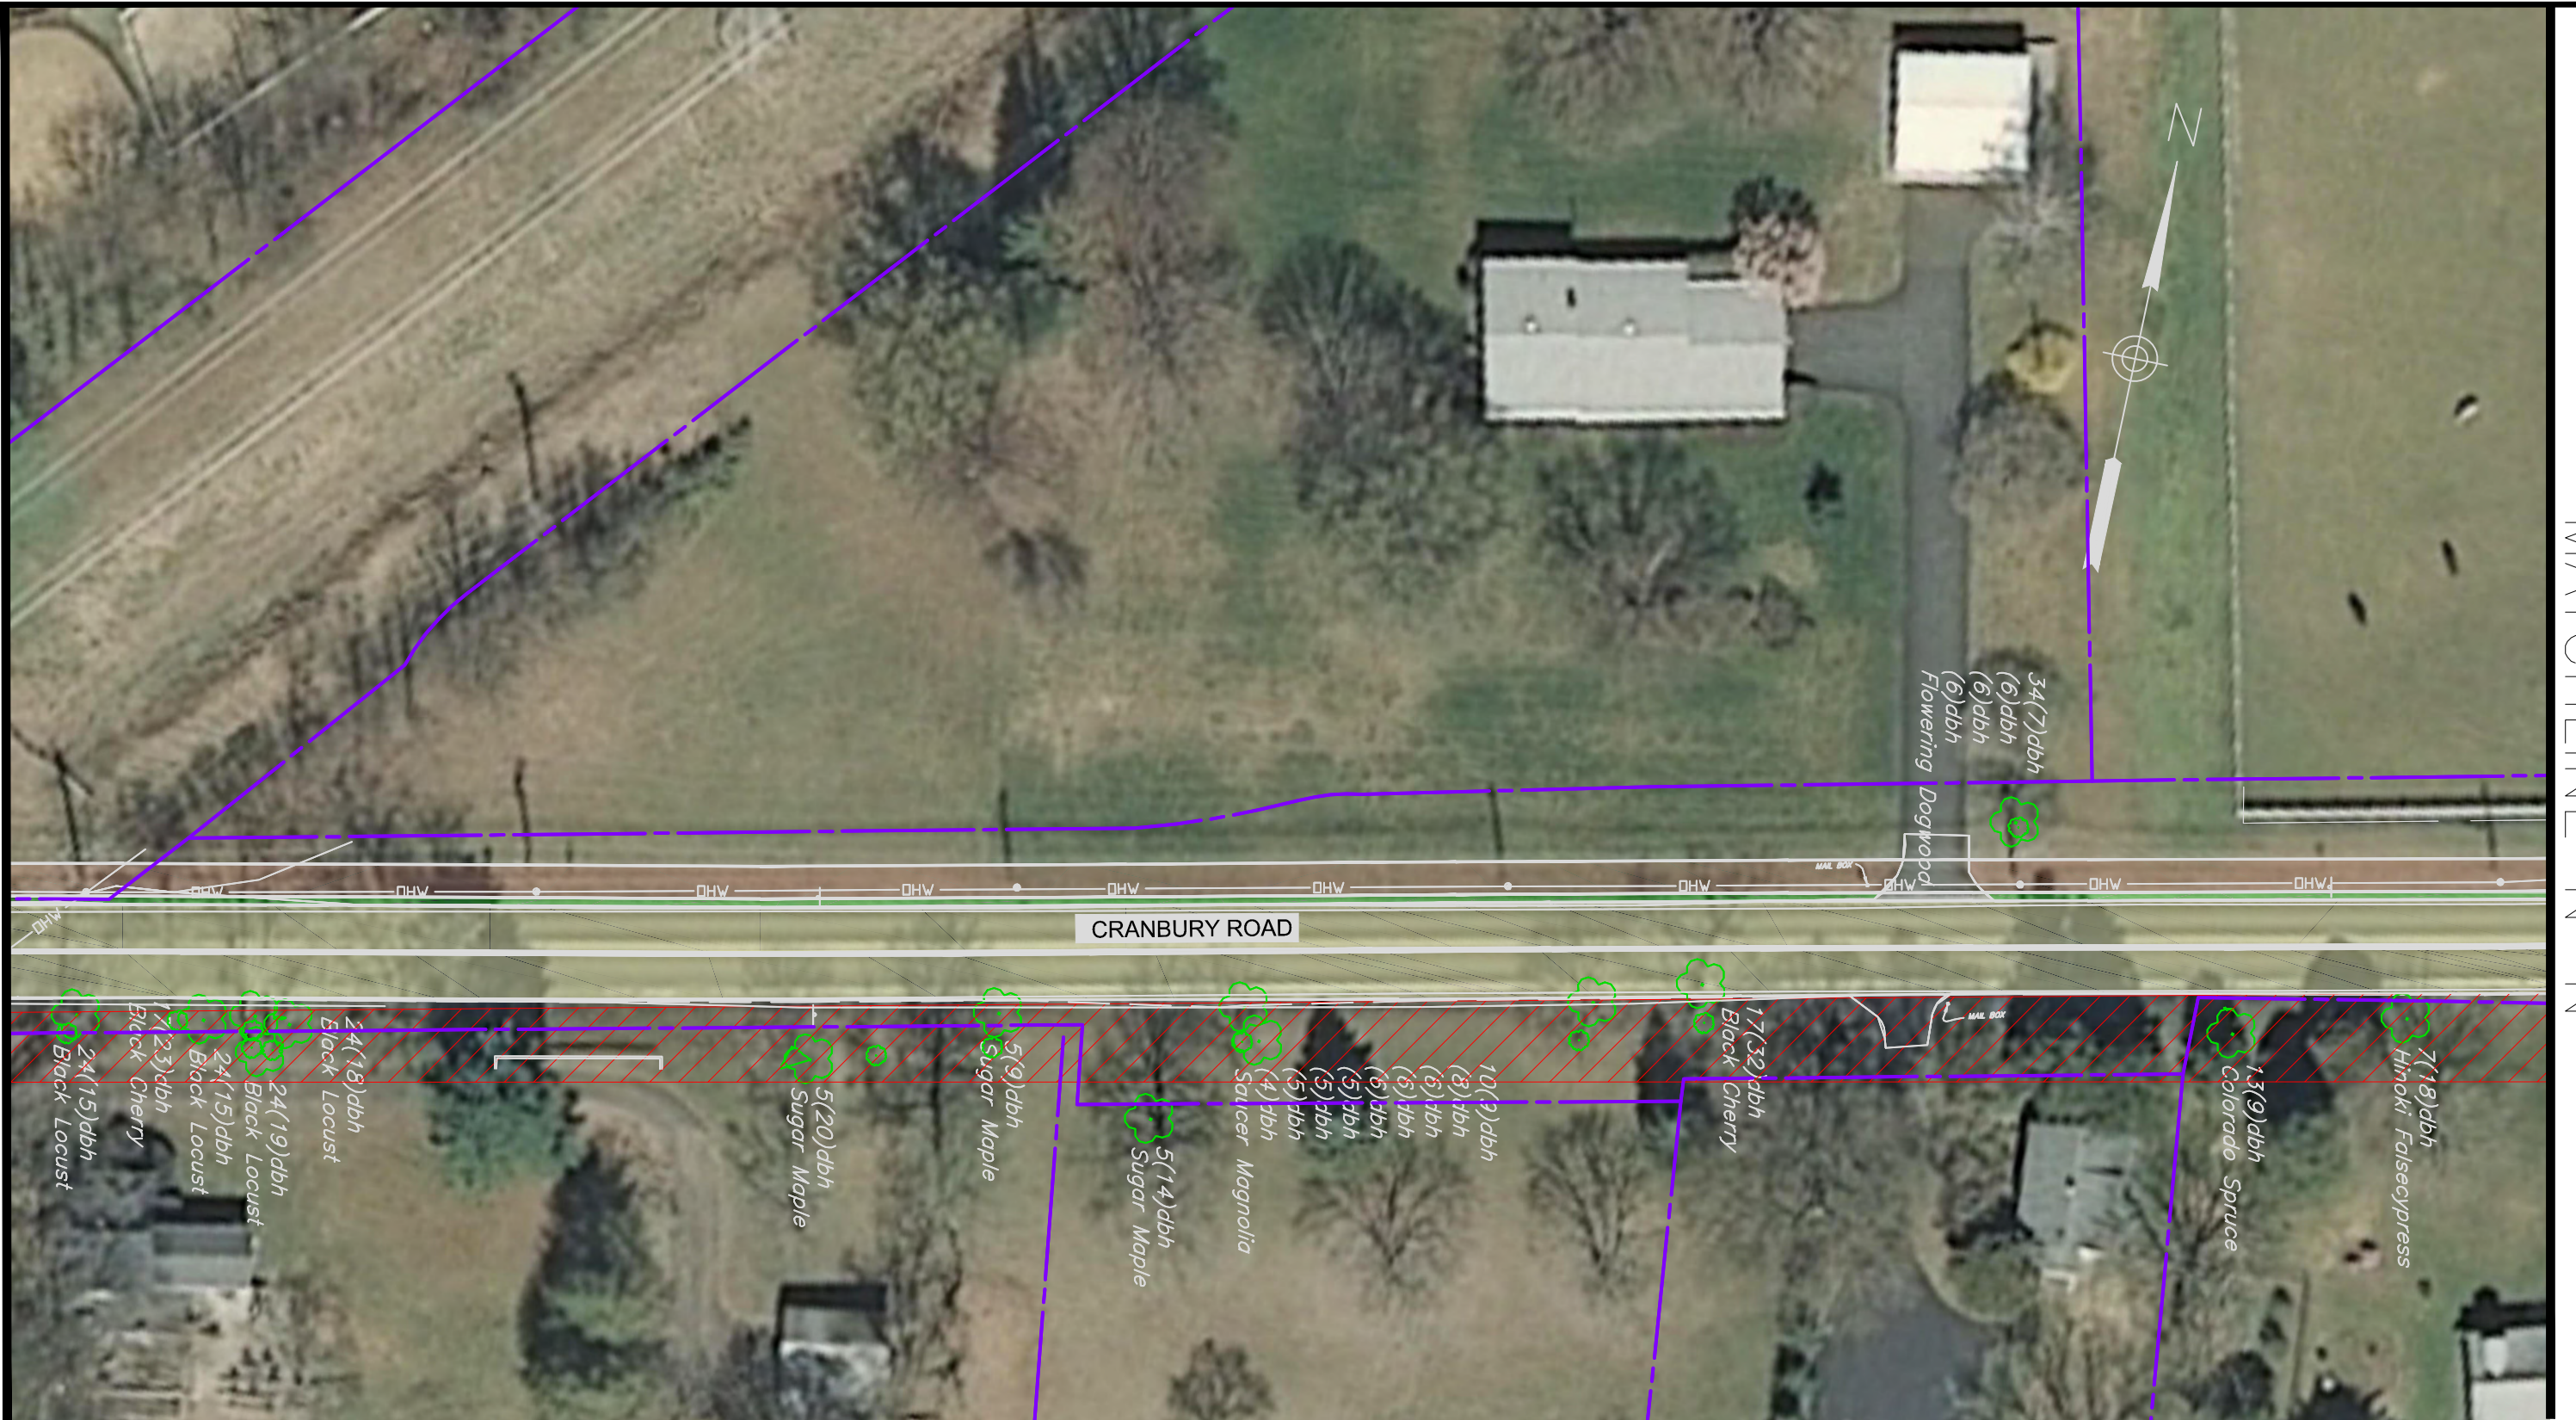

DES BY	DATE	SCALE	SHEET No.	
CHKD BY	DATE	FLD.WK. BY	13	16
DRAWN BY	DATE	BK		
CHKD BY	DATE	APPD BY		



MATCHLINE M-M

MATCHLINE N-N



LEGEND


-  ROADWAY
-  BIKE LANE
-  GRASS/LANDSCAPE
-  SIDEWALK
-  RIGHT-OF-WAY (ROW)
-  STEEP SLOPE 20% OR GREATER

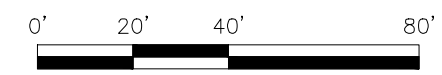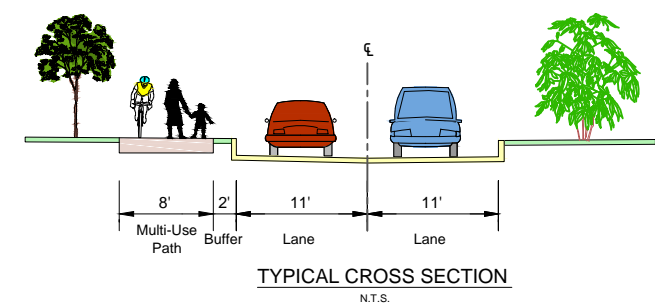





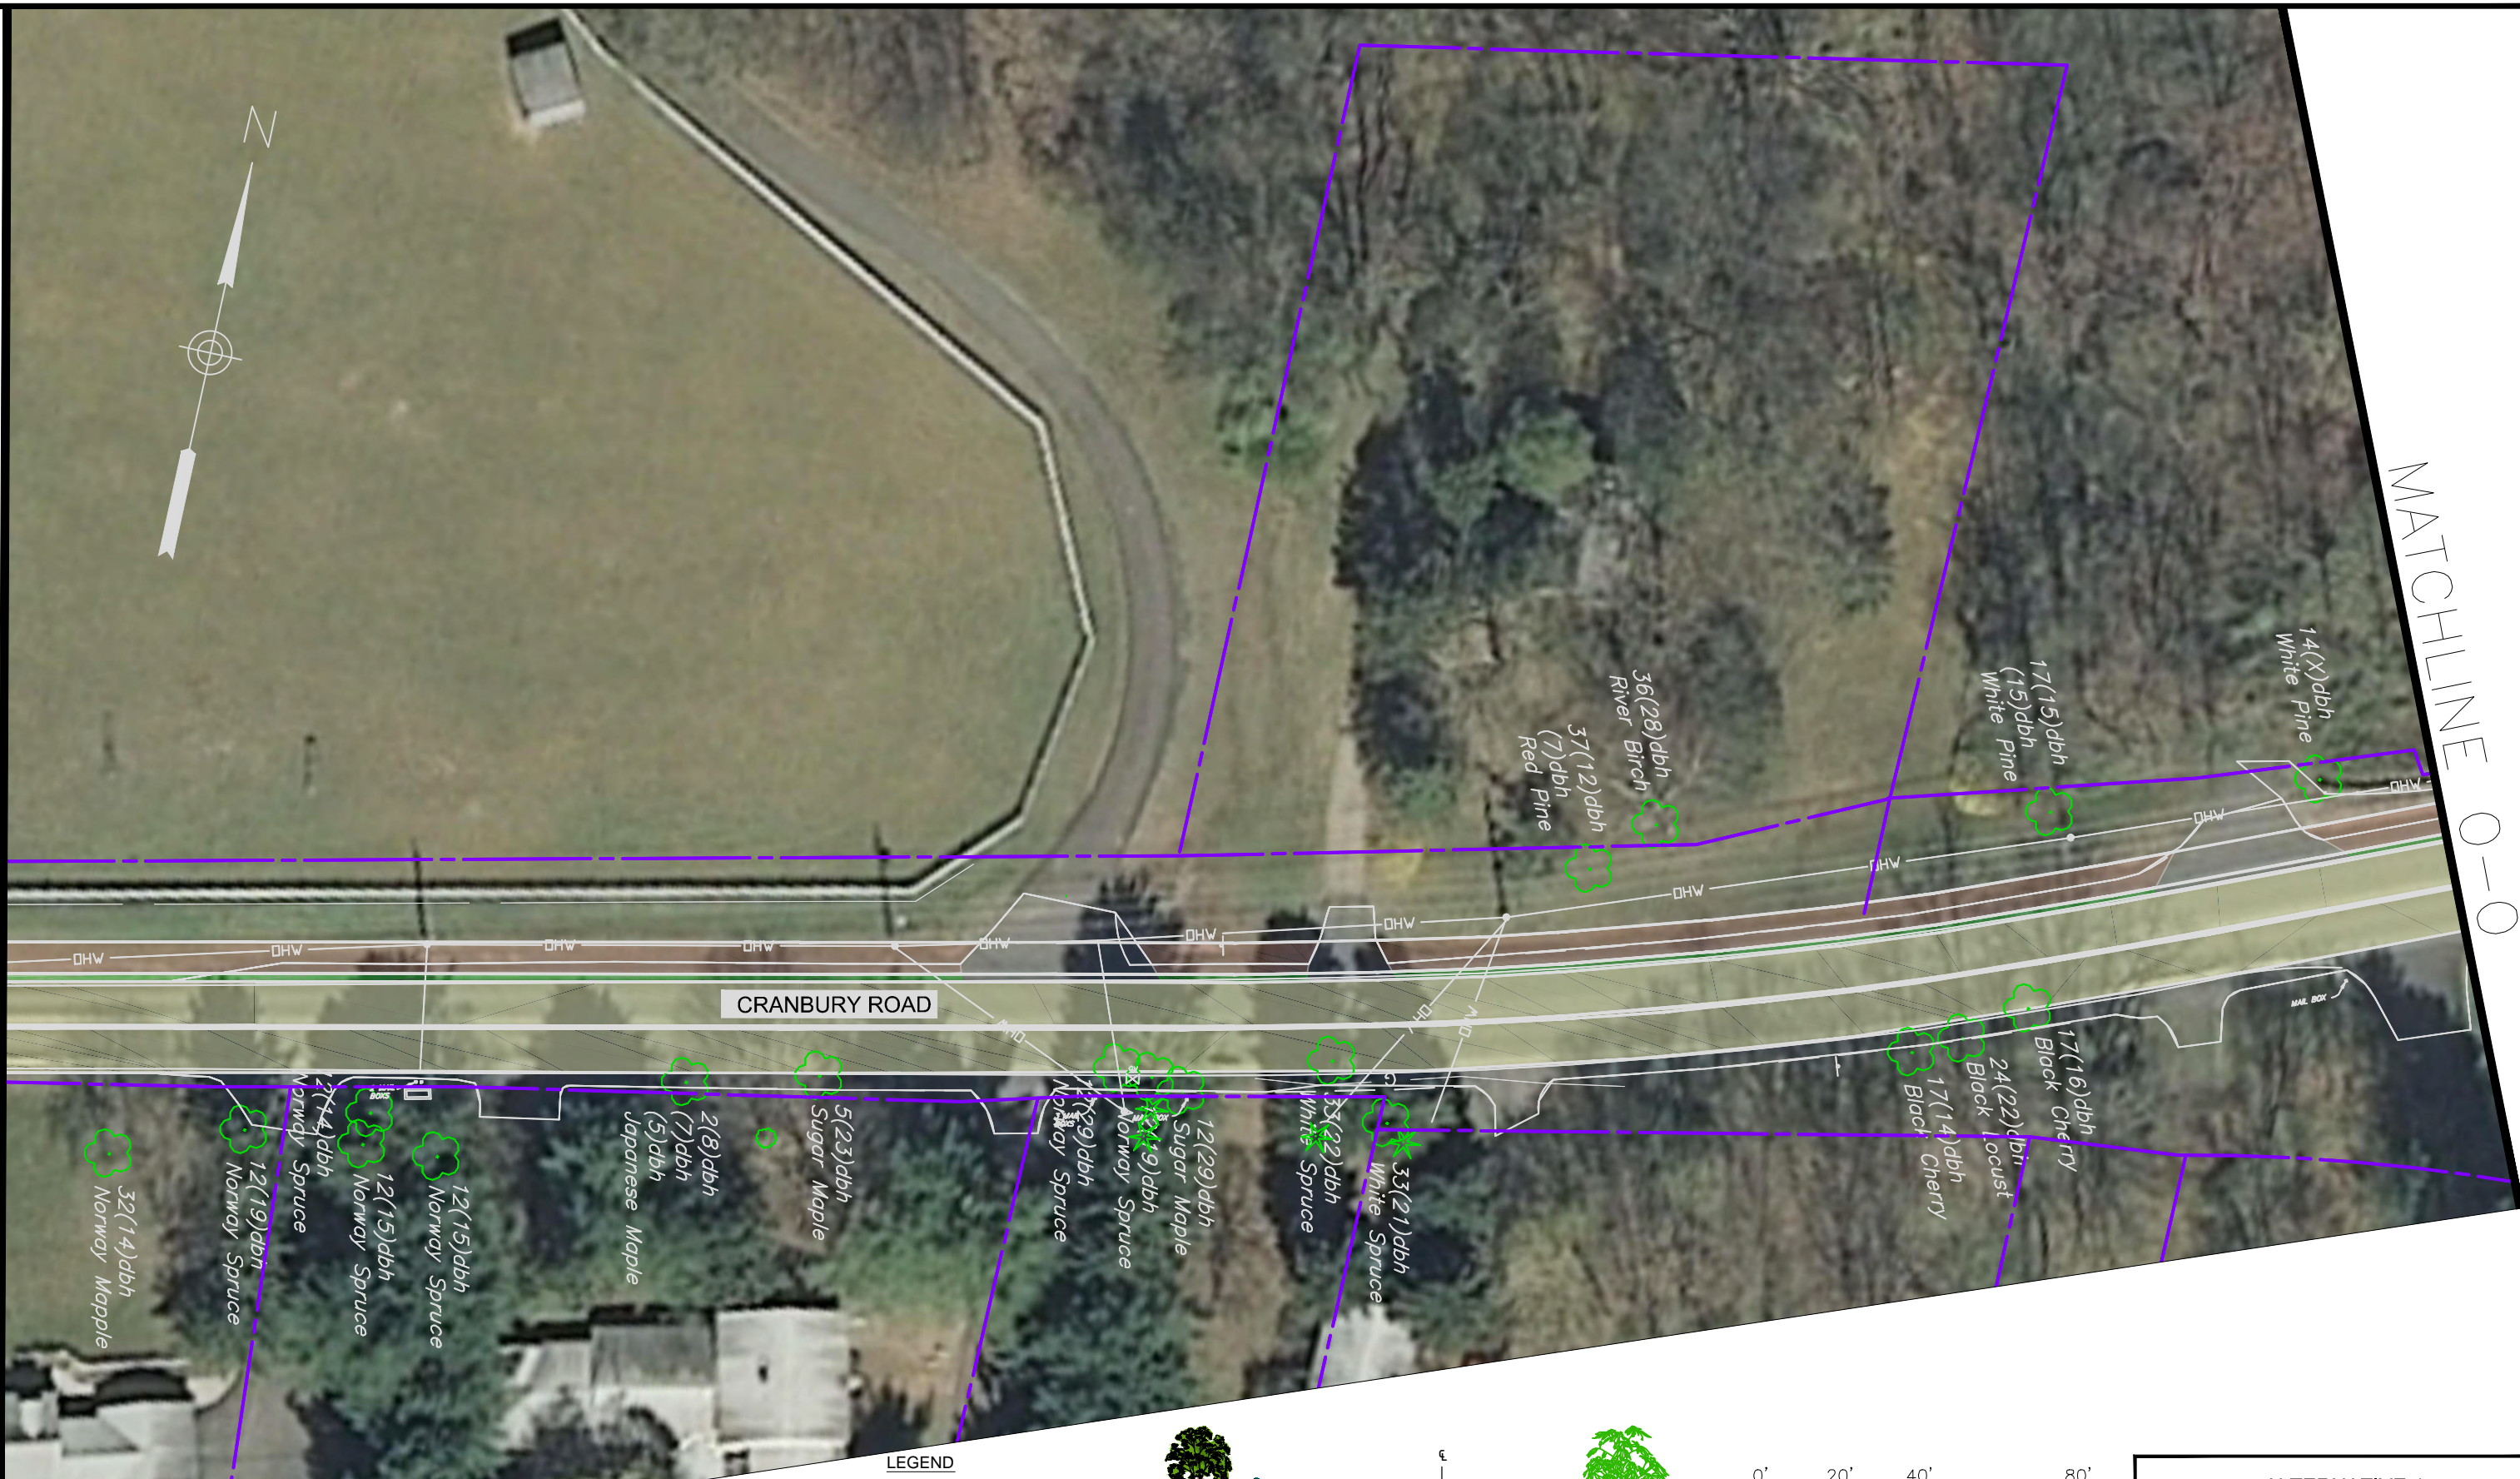

ALTERNATIVE 4					
CRANBURY ROAD (CR 615) AREA BICYCLE AND PEDESTRIAN MOBILITY ALTERNATIVES					
TOWNSHIP OF WEST WINDSOR, MERCER COUNTY, NJ					
DES. BY	DATE	SCALE	SHEET No.		
CHKD. BY	DATE	FLD. WK. BY		14	16
DRAWN BY	DATE	BK			
CHKD. BY	DATE	APPD. BY			



MATCHLINE N-N

MATCHLINE 0-0



LEGEND

-  ROADWAY
-  BIKE LANE
-  GRASS/LANDSCAPE
-  SIDEWALK
-  RIGHT-OF-WAY (ROW)
-  STEEP SLOPE 20% OR GREATER

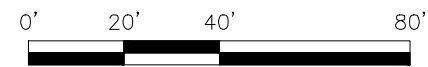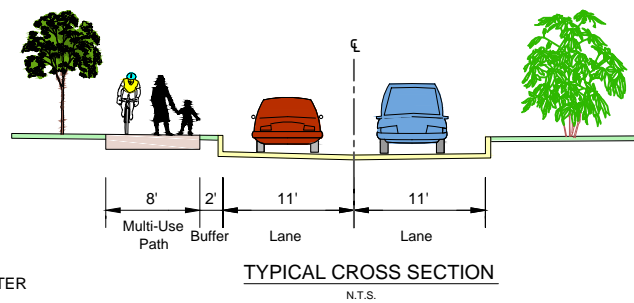


ALTERNATIVE 4

CRANBURY ROAD (CR 615) AREA BICYCLE AND PEDESTRIAN MOBILITY ALTERNATIVES
TOWNSHIP OF WEST WINDSOR, MERCER COUNTY, NJ



DES BY	DATE	SCALE	SHEET No.	
CHKD BY	DATE	FLD.WK. BY	15	16
DRAWN BY	DATE	BK		
CHKD BY	DATE	APPD BY		

MATCHLINE 0-0

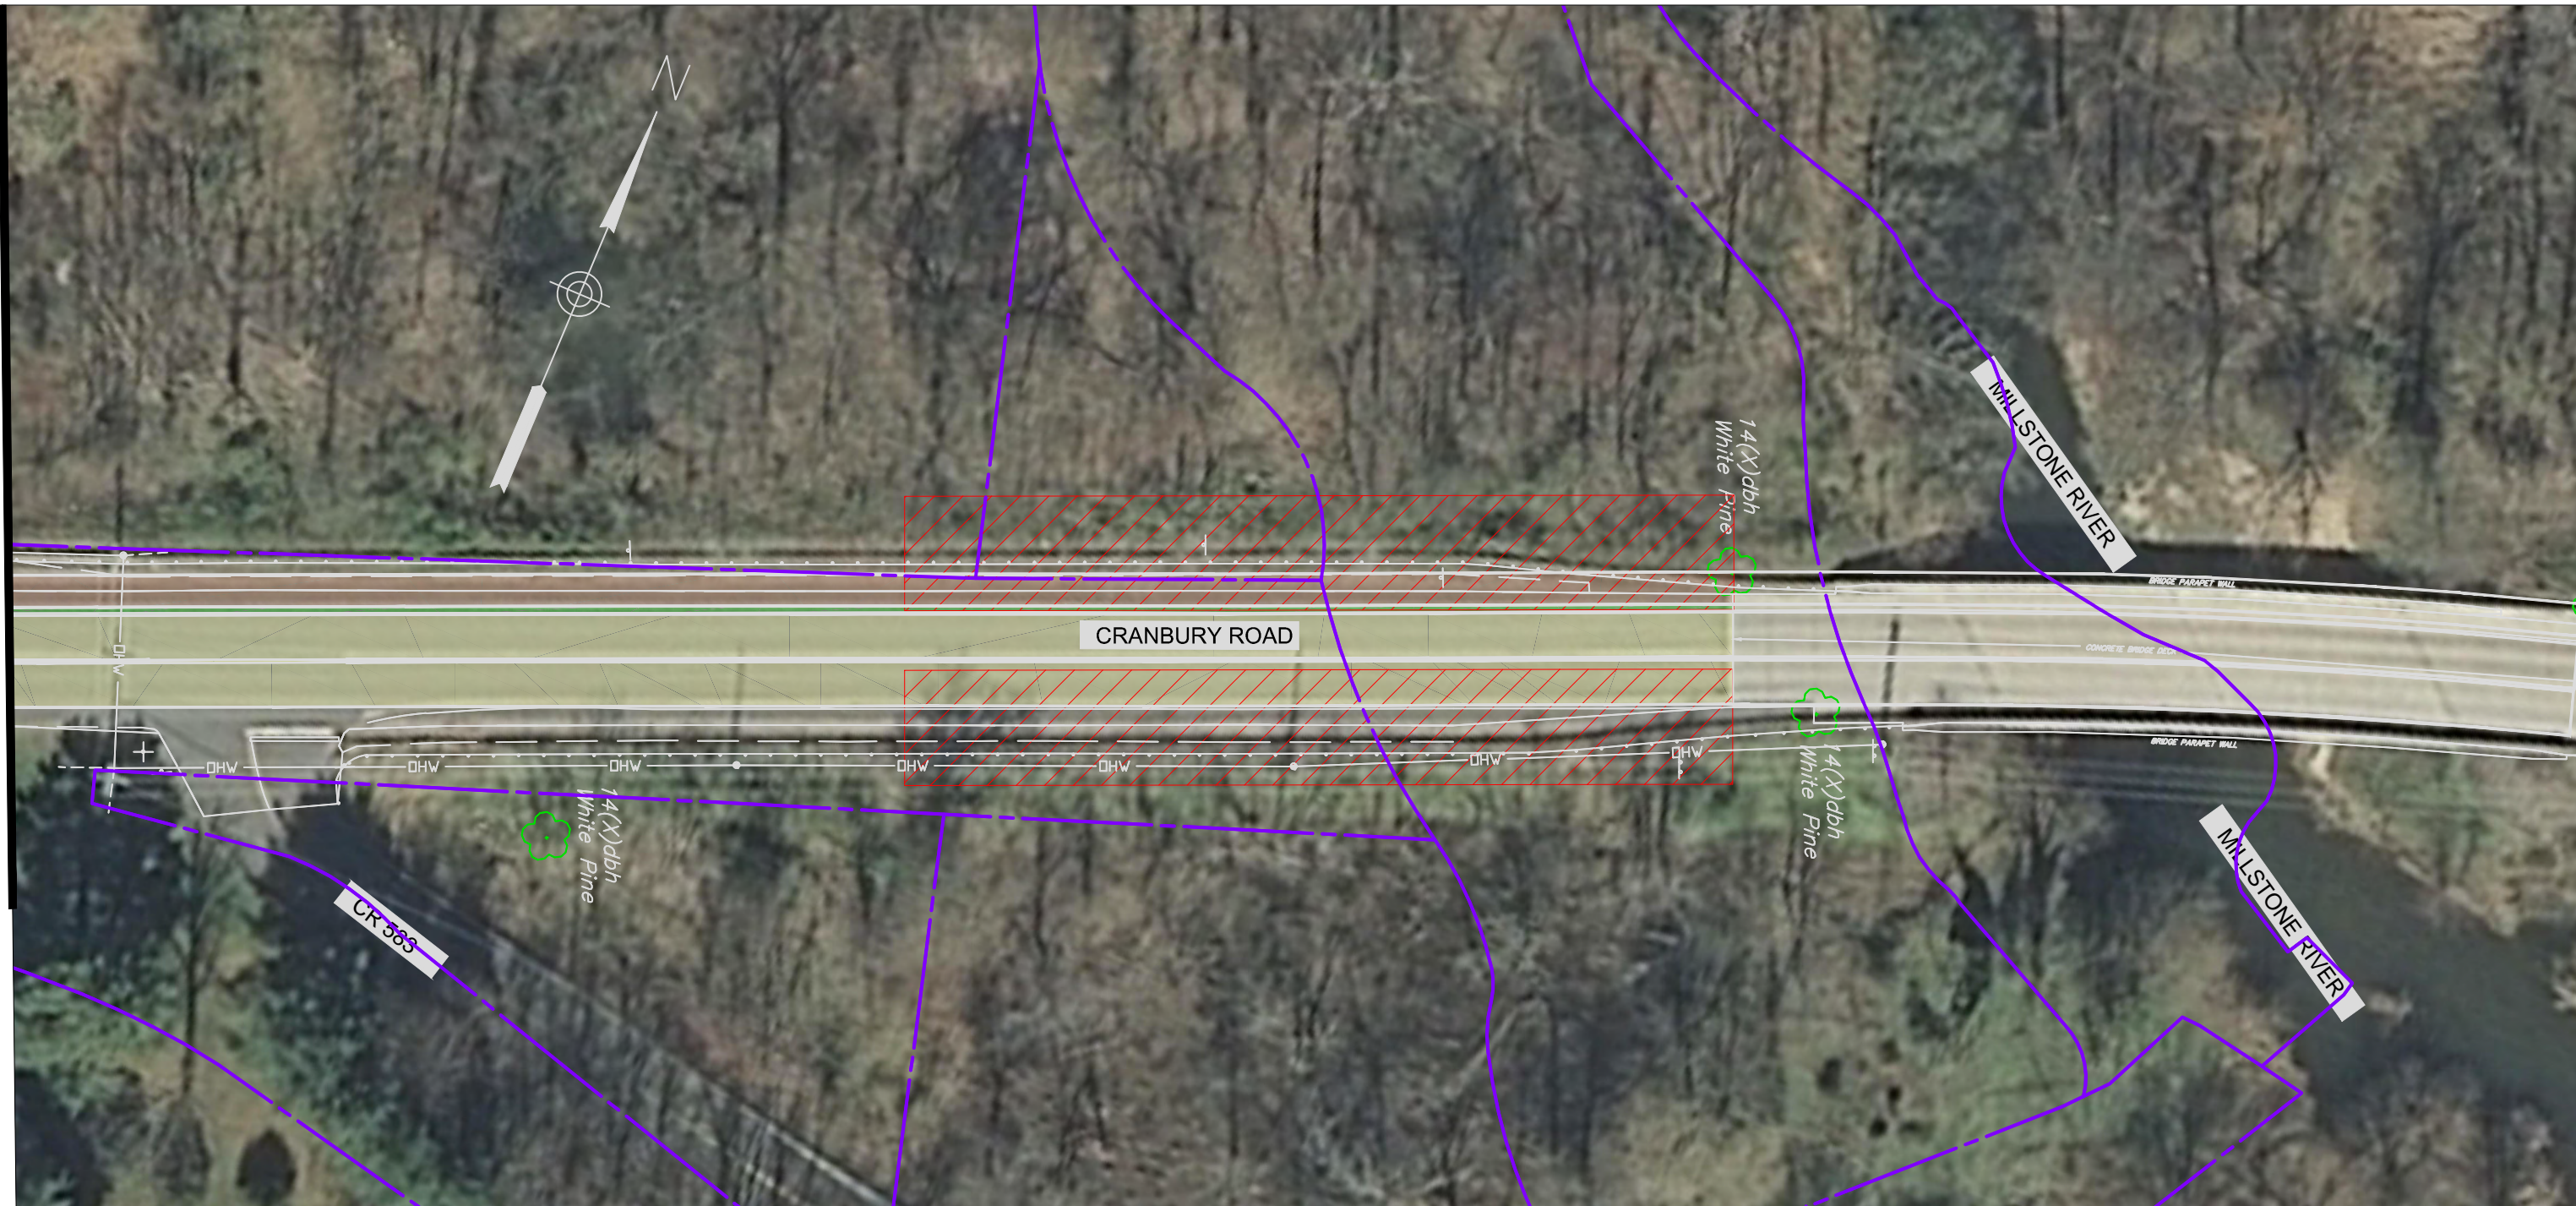

LEGEND

- ROADWAY
- BIKE LANE
- GRASS/LANDSCAPE
- SIDEWALK
- RIGHT-OF-WAY (ROW)
- STEEP SLOPE 20% OR GREATER

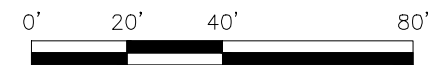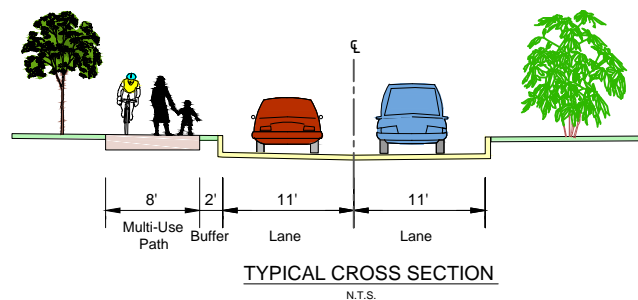

ALTERNATIVE 4

CRANBURY ROAD (CR 615) AREA BICYCLE AND PEDESTRIAN MOBILITY ALTERNATIVES
TOWNSHIP OF WEST WINDSOR, MERCER COUNTY, NJ

DES BY	DATE	SCALE	SHEET No.	
CHKD BY	DATE	FLD.WK. BY	16	16
DRAWN BY	DATE	BK		
CHKD BY	DATE	APPD BY		