

BOHLER
 SITE CIVIL AND CONSULTING ENGINEERING
 PROGRAM MANAGEMENT
 LANDSCAPE ARCHITECTURE
 SUSTAINABLE DESIGN
 PERMITTING SERVICES
 TRANSPORTATION SERVICES

REVISIONS

REV	DATE	COMMENT	CHECKED BY
1	09/10/2020	REV. PER TRC COMMENTS	SDC
2	12/05/2022	REV. PER TOWNSHIP COMMENTS	TXL
3	11/07/2023	REV. PER TOWNSHIP COMMENTS	TXL

811
 Know what's below.
 Call before you dig.
 NEW JERSEY
 YOU MUST CALL 811 BEFORE ANY EXCAVATION
 WHETHER IT'S ON PRIVATE OR PUBLIC LAND.
 1-800-272-1000
 www.nj.gov/call-811

FOR EXHIBIT PURPOSES ONLY

THIS DRAWING IS INTENDED FOR MUNICIPAL AND/OR AGENCY REVIEW AND APPROVAL. IT IS NOT INTENDED AS A CONSTRUCTION DOCUMENT UNLESS INDICATED OTHERWISE.

PROJECT NO.: J190844
 DRAWN BY: GJB
 CHECKED BY: TXL
 DATE: 08/17/2020
 CAD ID: J190844-LOSP-3A


PROJECT:
LINE OF SIGHT EXHIBIT
 FOR
ER/UDC WEST WINDSOR LLC
 PROPOSED QUICKCHEK FOOD STORE WITH FUEL SALES AND RESTAURANT WITH DRIVE-THRU

MAP: 23.03 | BLK: 47 | LOTS: 2-6
 332-340 HIGHTSTOWN ROAD AND 125 SOUTHFIELD ROAD
 TOWNSHIP OF WEST WINDSOR
 MERCER COUNTY, NEW JERSEY



BOHLER
 BOHLER ENGINEERING NJ, LLC
 30 INDEPENDENCE BLVD., SUITE 200
 WARREN, NJ 07059
 Phone: (908) 665-6300
 Fax: (908) 754-4401
 www.BohlerEngineering.com
 NJ CERT. OF AUTHORIZATION NO. 246A28191700 & 194000122

T. LAM
 PROFESSIONAL ENGINEER
 NEW JERSEY LICENSE NO. 47862
 NEW YORK LICENSE NO. 092942
 CONNECTICUT LICENSE NO. 36024
 PENNSYLVANIA LICENSE NO. 76748

SHEET TITLE:
LINE OF SIGHT EXHIBIT (A)
SHEET NUMBER:
1
 REVISION 3 - 11/07/2023

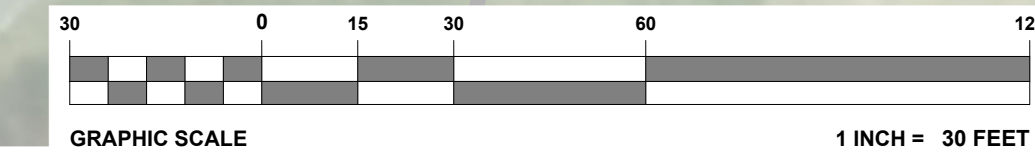

G:\01\110844\CADD\DRAWINGS\PLAN SETS\LINE OF SIGHT\J190844-LOSP-3A...-LAYOUT-C01.L05

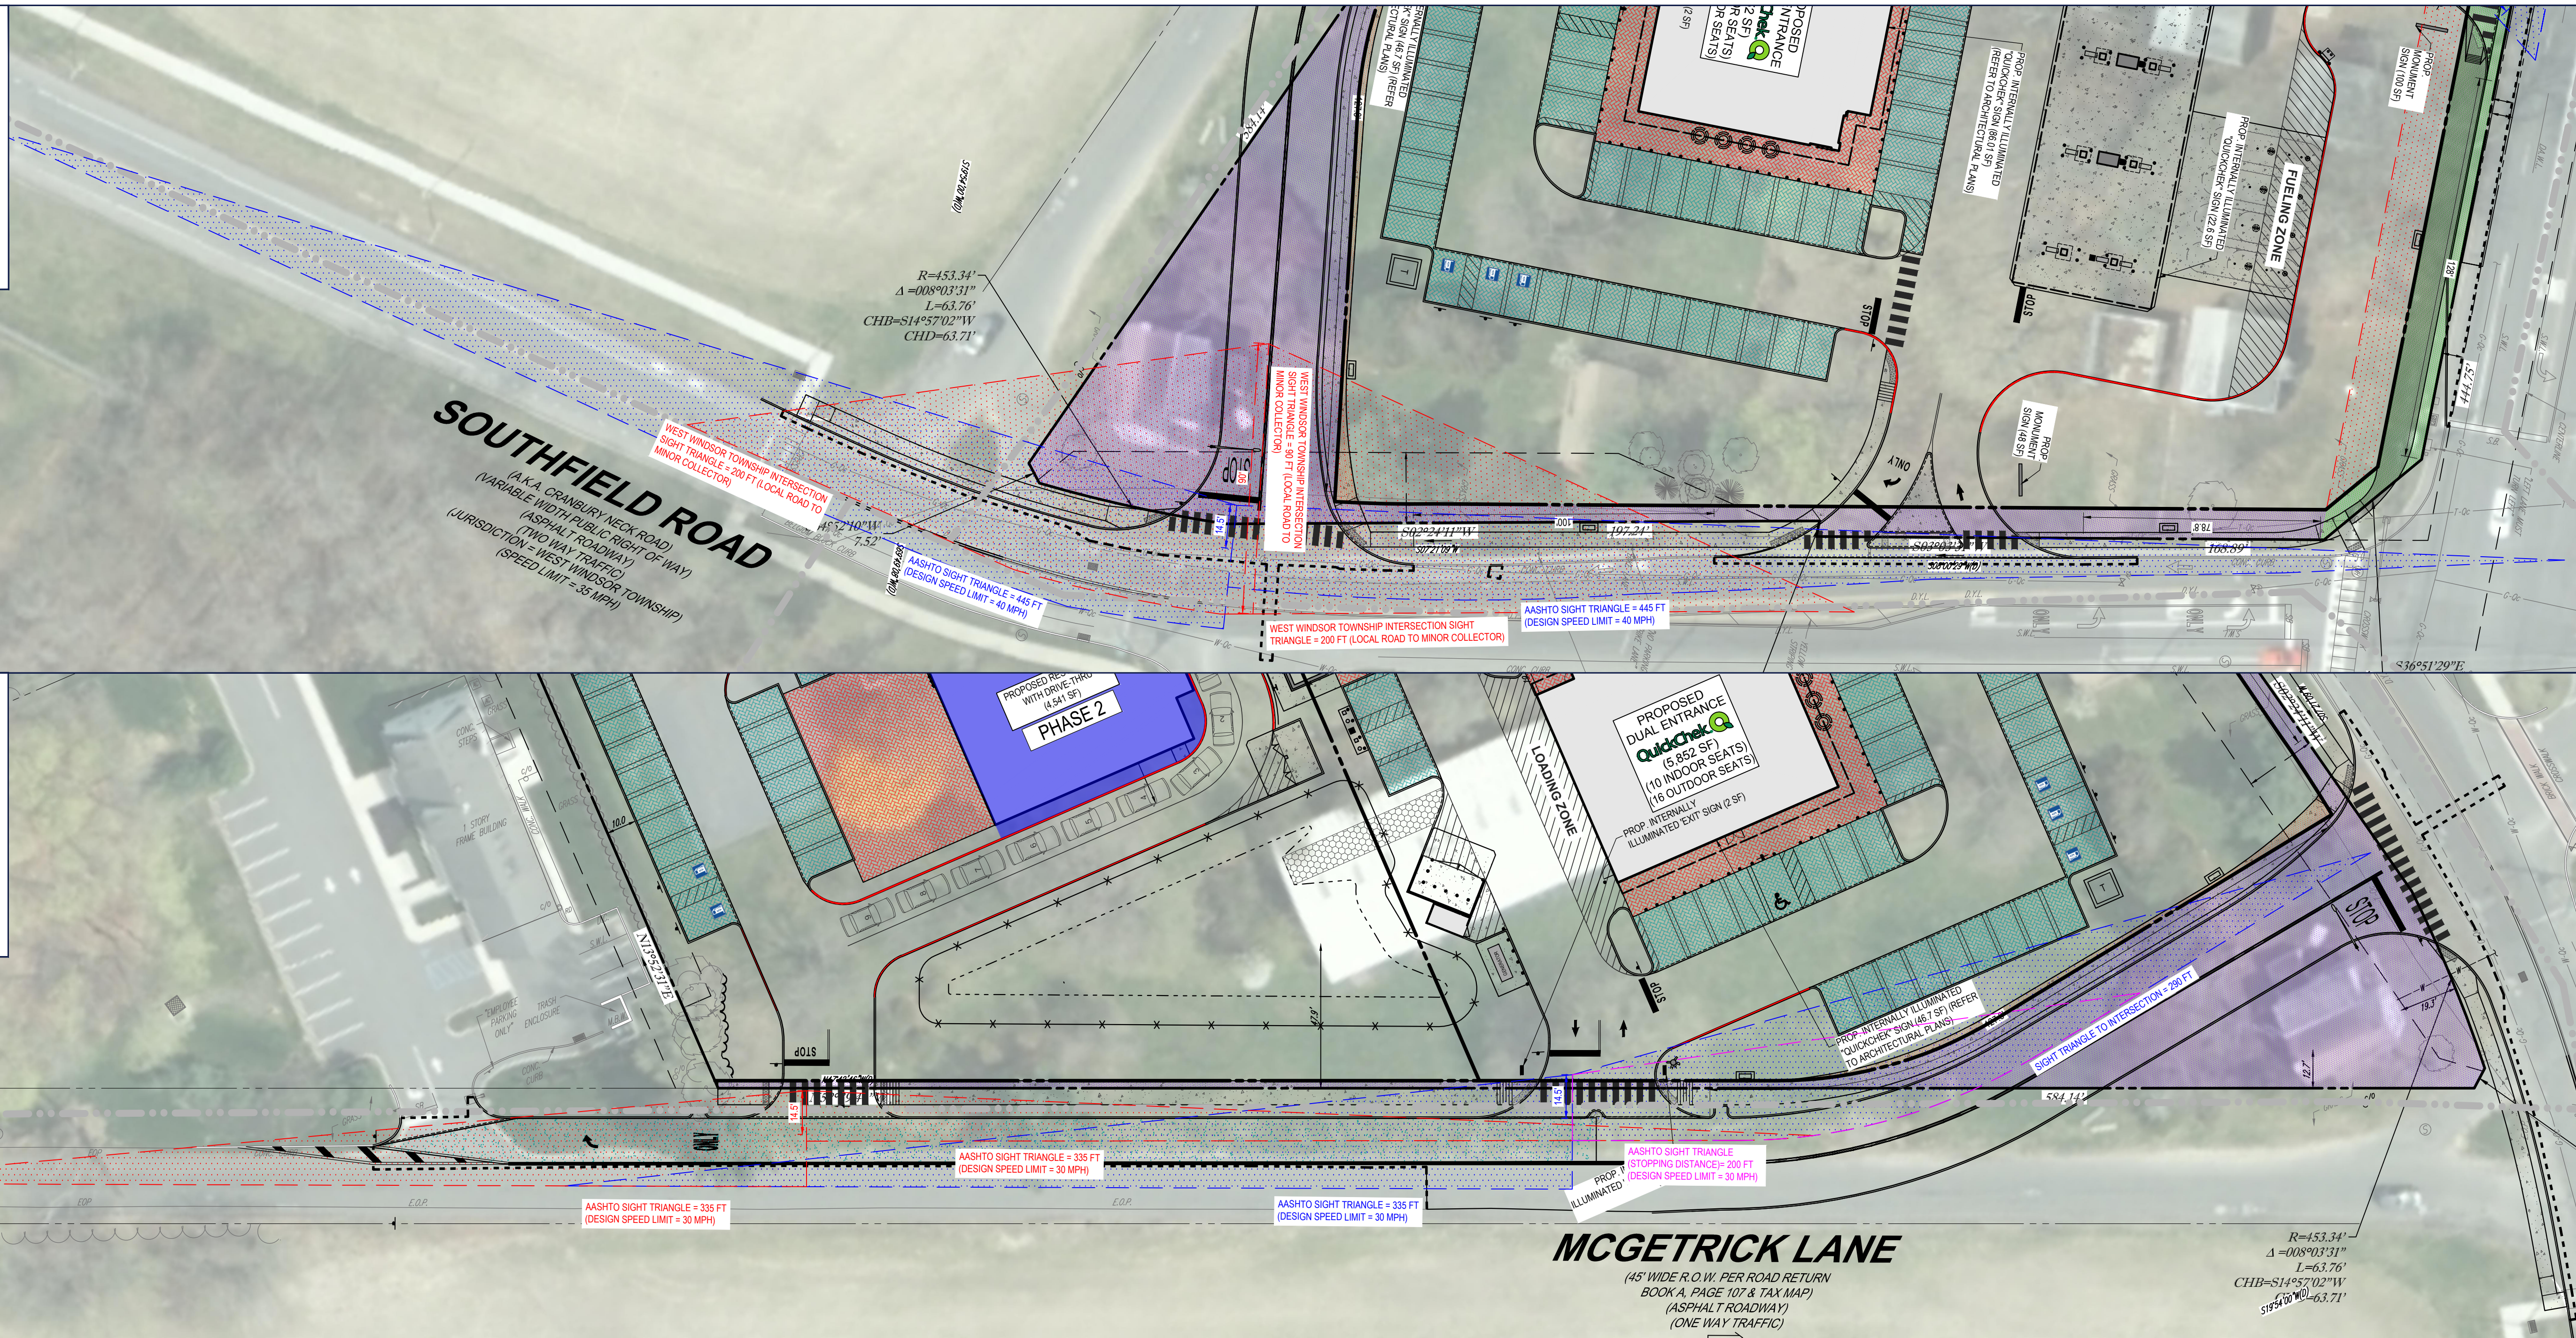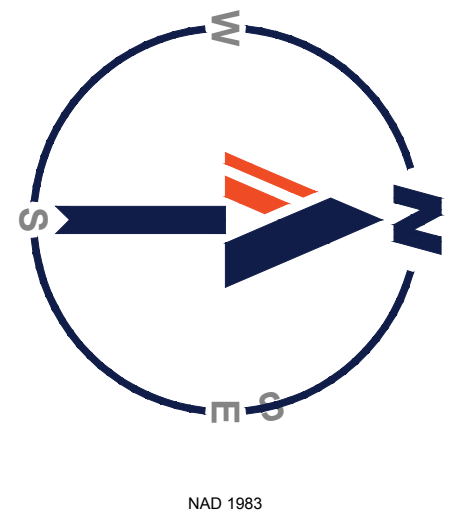

REVISIONS				
REV	DATE	COMMENT	CHECKED BY	DRAWN BY
1	09/10/2020	REV. PER TRC COMMENTS	SDC	TXL
2	12/05/2022	REV. PER TOWNSHIP COMMENTS	TXL	CPR
3	11/07/2023	REV. PER TOWNSHIP COMMENTS	MAJ	TXL

811
Know what's below. Call before you dig.
NEW JERSEY
YOU MUST CALL 811 BEFORE ANY EXCAVATION WHETHER IT'S ON PRIVATE OR PUBLIC LAND.
1-800-272-1000
www.nj-811.org

FOR EXHIBIT PURPOSES ONLY

THIS DRAWING IS INTENDED FOR MUNICIPAL AND/OR AGENCY REVIEW AND APPROVAL. IT IS NOT INTENDED AS A CONSTRUCTION DOCUMENT UNLESS INDICATED OTHERWISE.

PROJECT NO.: J190844
DRAWN BY: GJB
CHECKED BY: TXL
DATE: 08/17/2020
CAD ID: J190844-LOSP-3A

PROJECT:
LINE OF SIGHT EXHIBIT
FOR
ER/UDC WEST WINDSOR LLC
PROPOSED QUICKCHECK FOOD STORE WITH FUEL SALES AND RESTAURANT WITH DRIVE-THRU
MAP: 23.03 | BLK: 47 | LOTS: 2-6
332-340 HIGHTSTOWN ROAD AND 125 SOUTHFIELD ROAD
TOWNSHIP OF WEST WINDSOR
MERCER COUNTY, NEW JERSEY

BOHLER
BOHLER ENGINEERING NJ, LLC
30 INDEPENDENCE BLVD., SUITE 200
WARREN, NJ 07059
Phone: (908) 666-6300
Fax: (908) 724-4401
www.BohlerEngineering.com
NJ CERT. OF AUTHORIZATION NO. 246A28191700 & M46000122

T. LAM
PROFESSIONAL ENGINEER
NEW JERSEY LICENSE NO. 47862
NEW YORK LICENSE NO. 092942
CONNECTICUT LICENSE NO. 36024
PENNSYLVANIA LICENSE NO. 76746

SHEET TITLE:
LINE OF SIGHT EXHIBIT (B)

SHEET NUMBER:
2

REVISION 3 - 11/07/2023

